


PART REFLECTED CEILING PLAN
(scale 1:10)

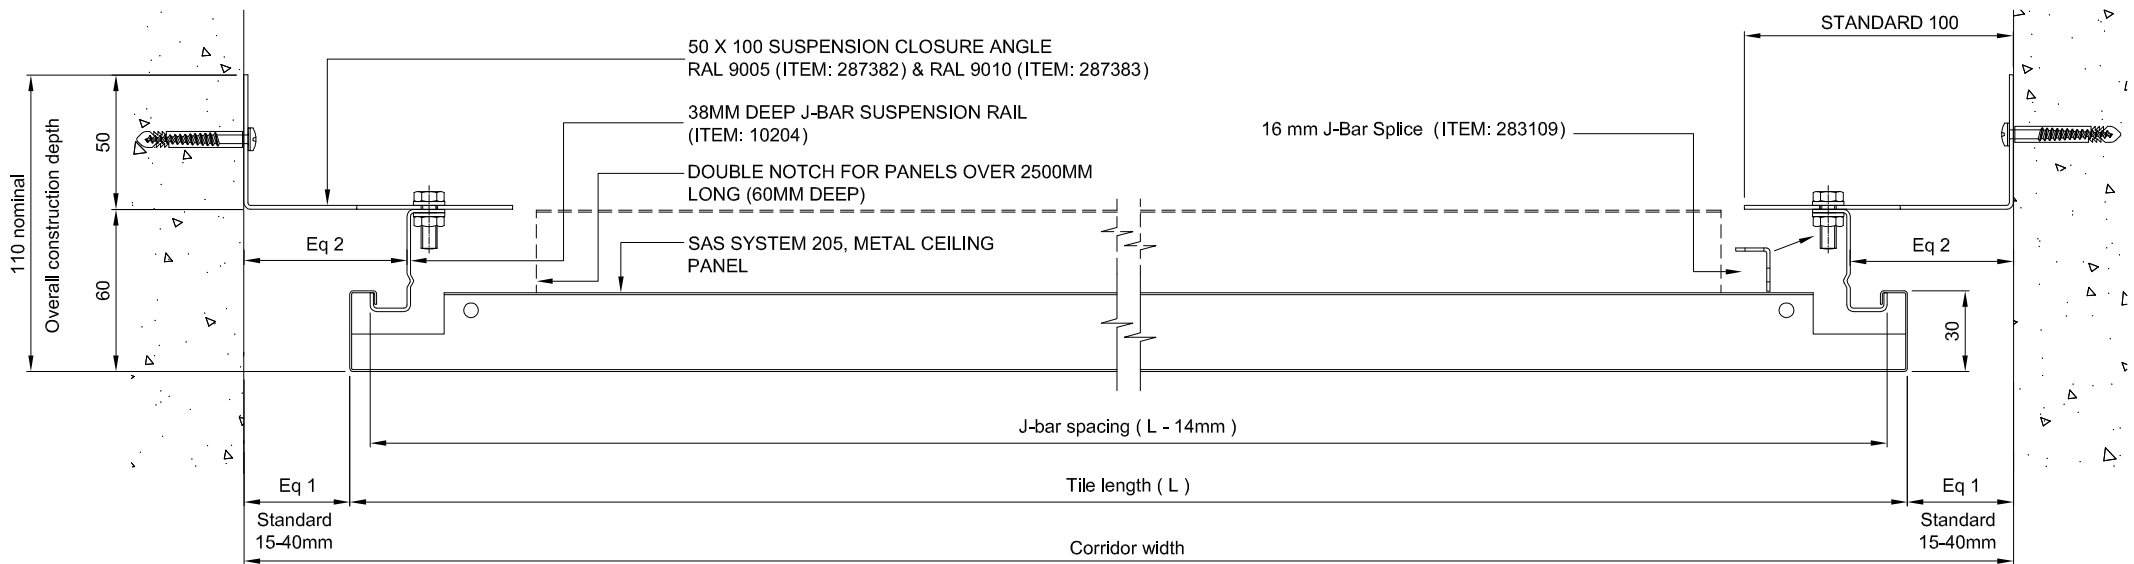

SECTION A
(scale 1:2)