

TIPS FOR ARCHITECTS AND DESIGNERS:  
 TYPICAL FOR ALL SUITES

- 6MM - 13MM MAXIMUM LAMINATED GLASS SIZE
- 13MM PLASTERBOARD ONLY
- 105MM PROFILES = 64MM STUD
- 132MM PROFILES = 92MM STUD
- SD = SINGLE/DOUBLE ACOUSTIC WALL LININGS
- DD = DOUBLE/DOUBLE ACOUSTIC WALL LININGS
- FOR SOUND TRANSMISSION CLASS POINTS (STC) REFER TO THE POTTERS WEBSITE [WWW.POTTERS.CO.NZ](http://WWW.POTTERS.CO.NZ) IN THE "PARTITIONING" SECTION

**POTTER ALUMINIUM SYSTEMS**  
**A SERIES 132 - DETAIL REFERENCES**


**3.2.1**  
 SHEET

SCALE

A 01/04/2020  
 ISSUED DATE

0800 POTTER (0800 768 837) [WWW.POTTERS.CO.NZ](http://WWW.POTTERS.CO.NZ)  
 SUBJECT TO CHANGE WITHOUT NOTICE



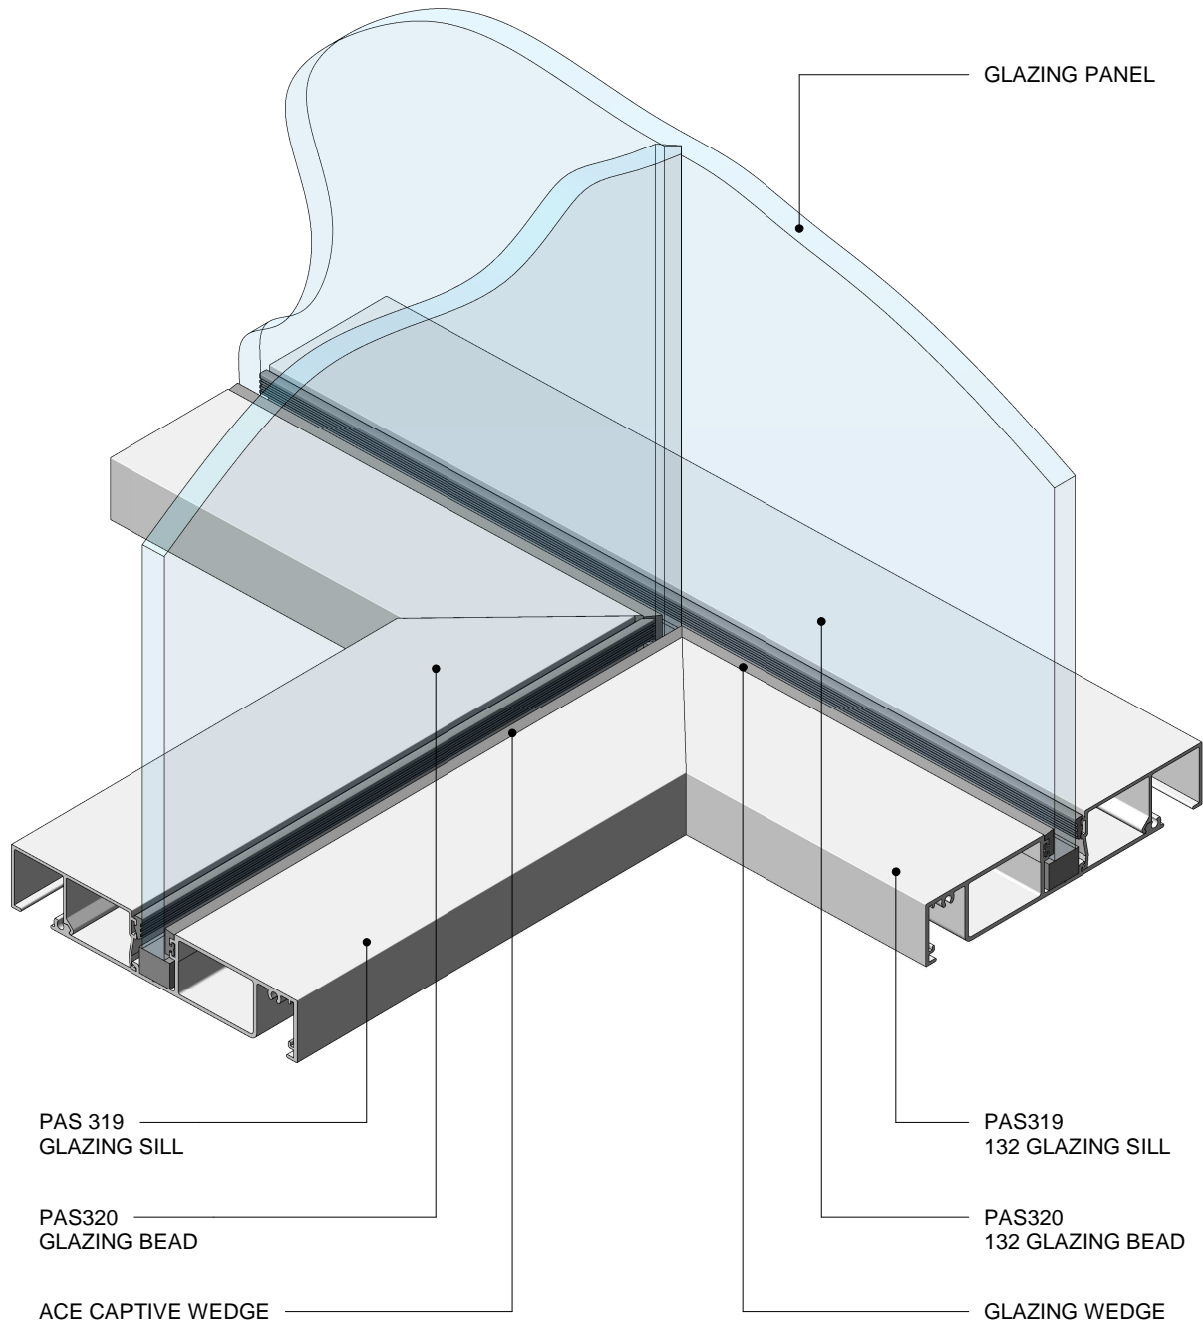

**POTTER ALUMINIUM SYSTEMS**  
**A SERIES 132 - GLAZING SILL 90° JUNCTION PERSPECTIVE**  
**PERSPECTIVE**


**3.2.2**  
SHEET

SCALE

A 01/04/2020  
ISSUED DATE

0800 POTTER (0800 768 837) WWW.POTTERS.CO.NZ  
SUBJECT TO CHANGE WITHOUT NOTICE



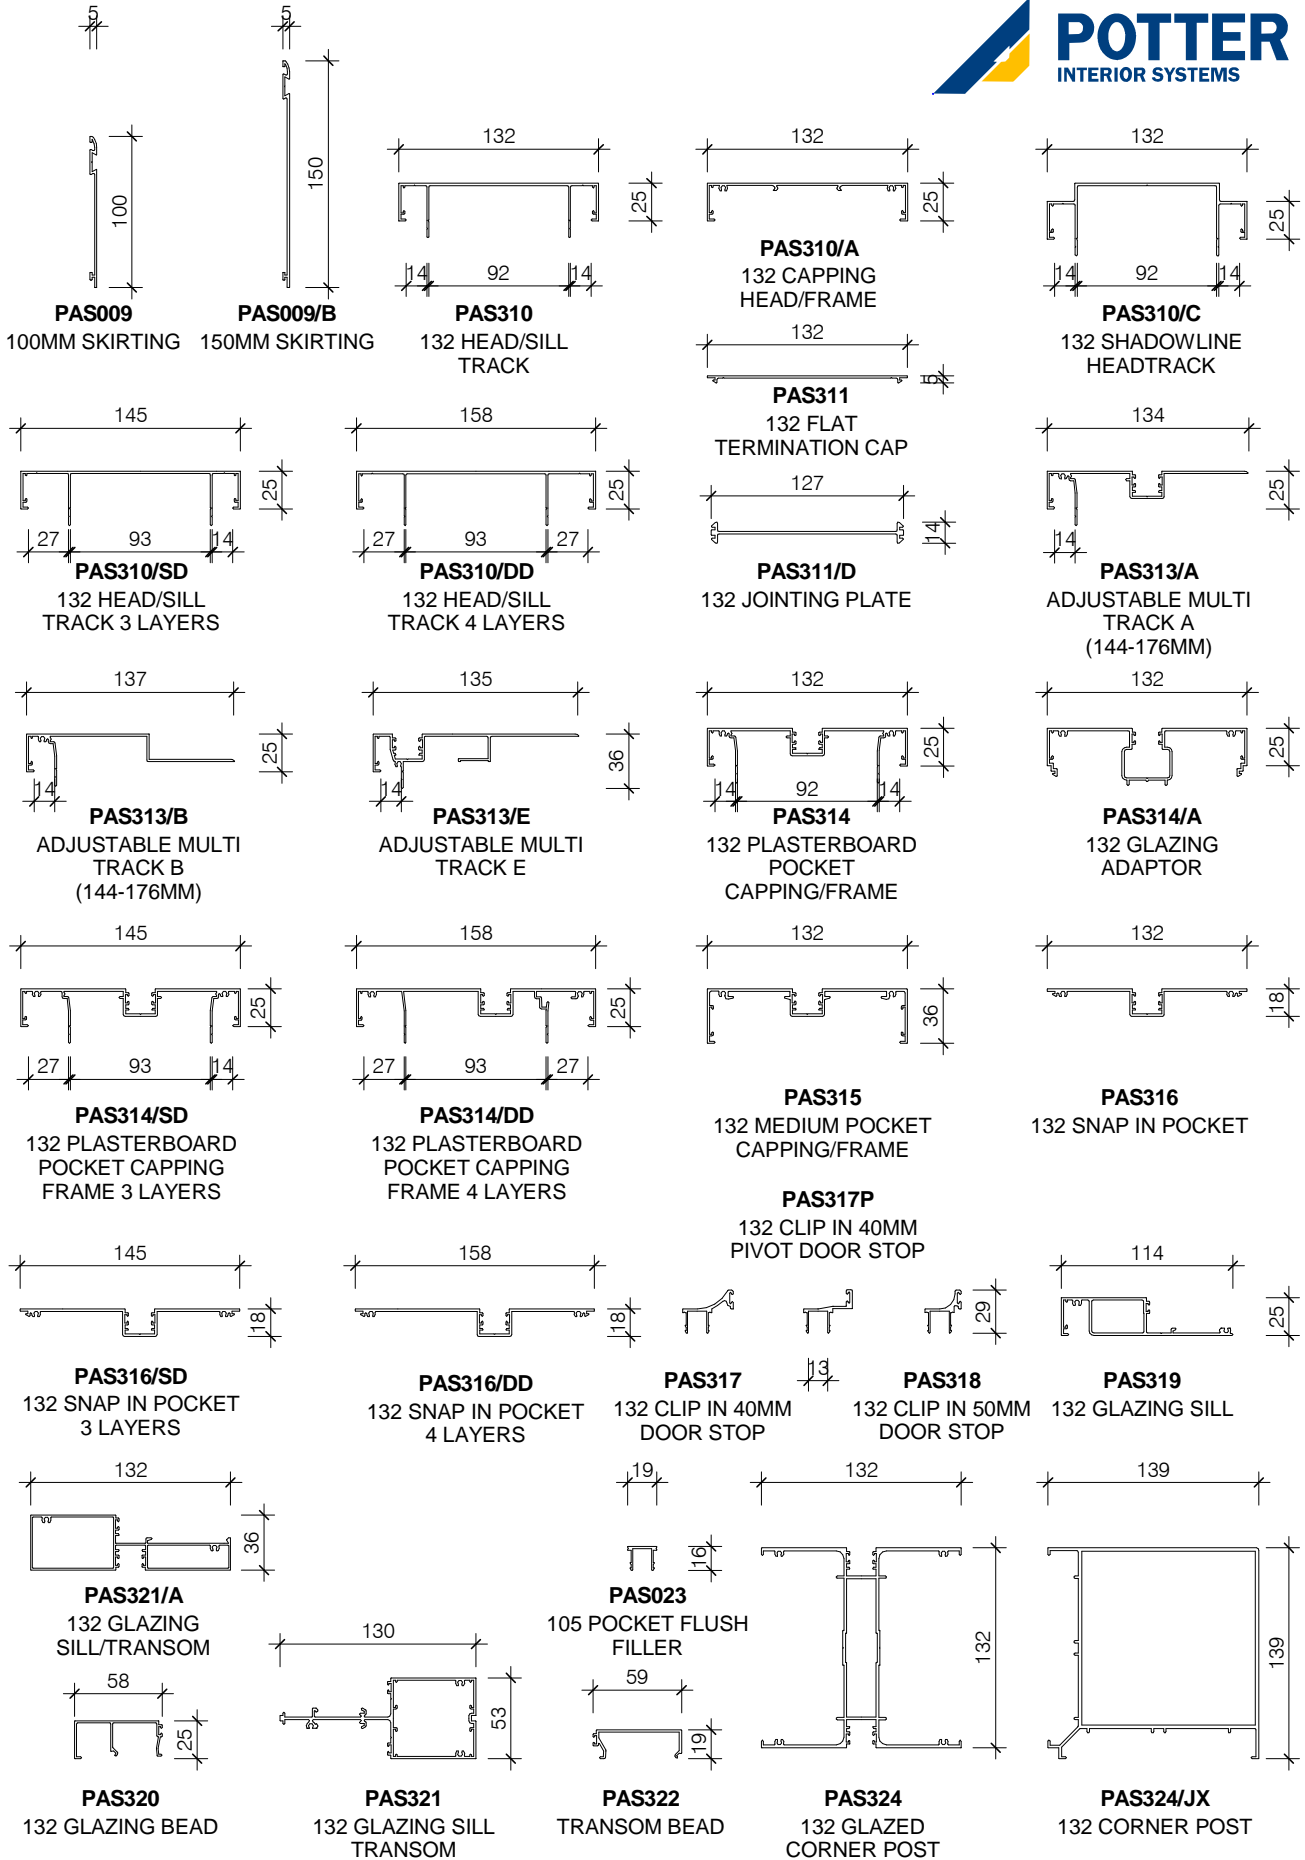

**POTTER ALUMINIUM SYSTEMS  
A SERIES 132 - STANDARD SUITE PROFILES**



**3.3.1**  
SHEET

1:5@A4  
SCALE

A 01/04/2020  
ISSUED DATE

0800 POTTER (0800 768 837) WWW.POTTERS.CO.NZ  
SUBJECT TO CHANGE WITHOUT NOTICE

**CSR**

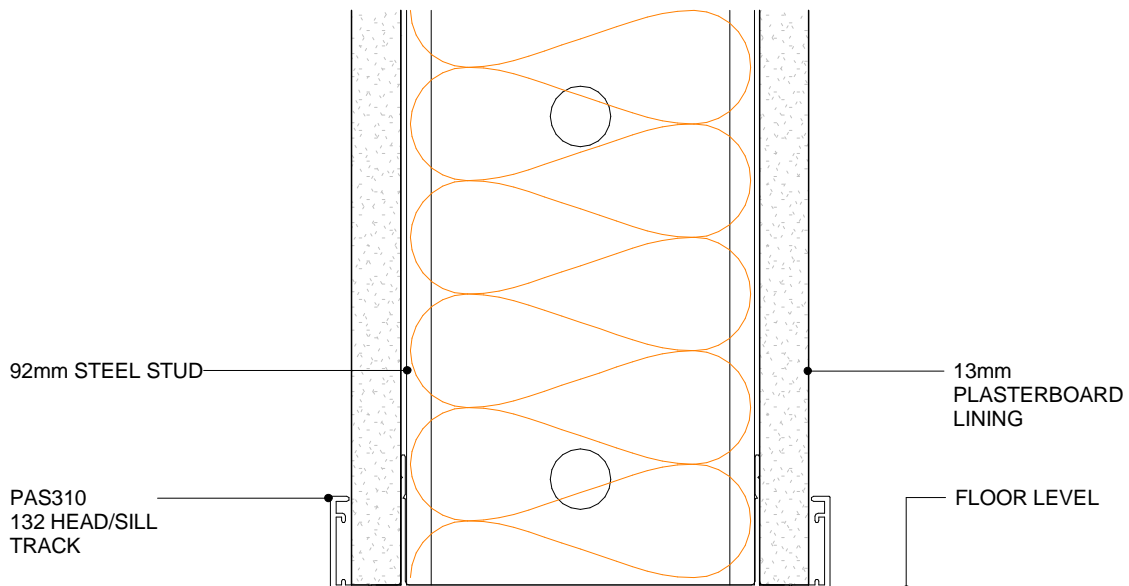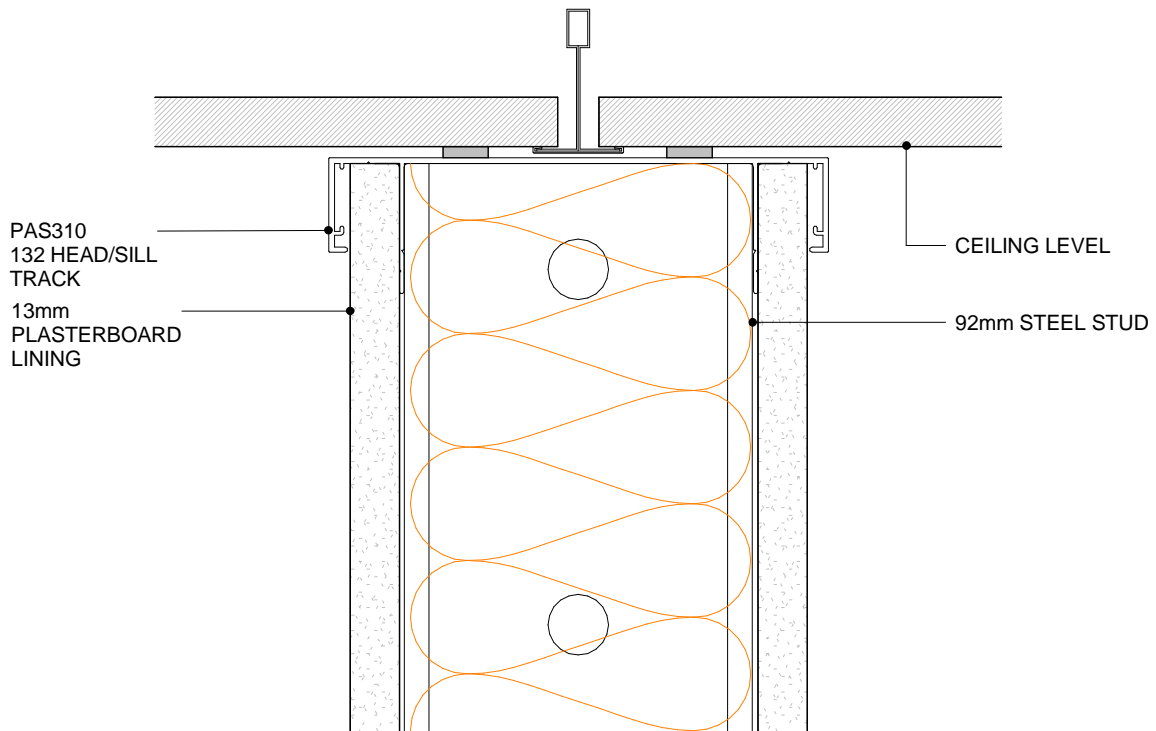

**POTTER ALUMINIUM SYSTEMS**  
**A SERIES 132 - 92MM - STEEL STUD WALL**

**CROSS SECTION**



**3.4.1**  
SHEET

1:2@A4  
SCALE

A 01/04/2020  
ISSUED DATE

0800 POTTER (0800 768 837) WWW.POTTERS.CO.NZ  
SUBJECT TO CHANGE WITHOUT NOTICE

**CSR**

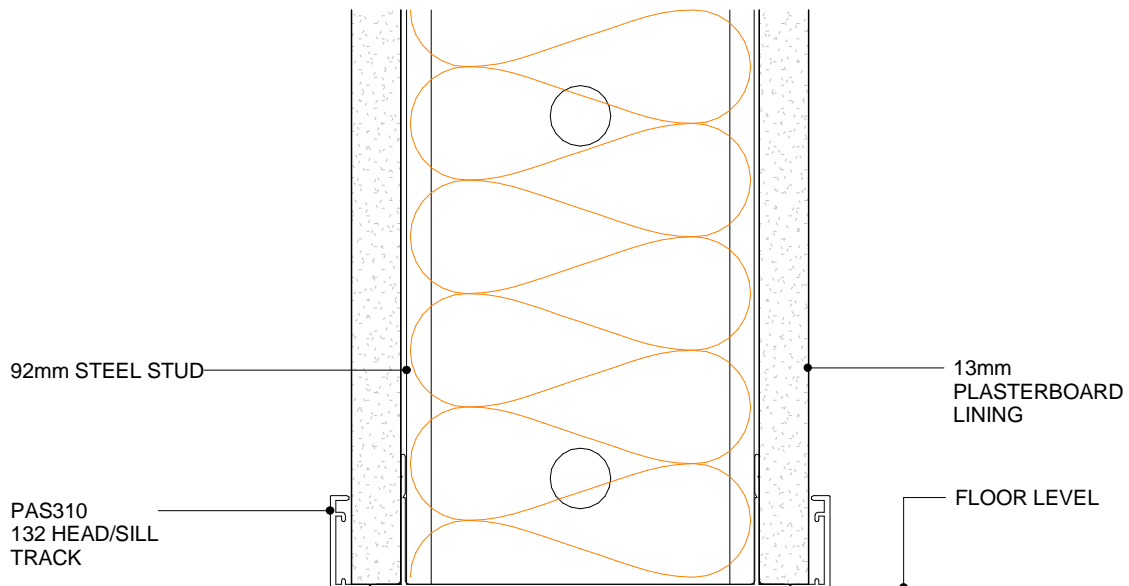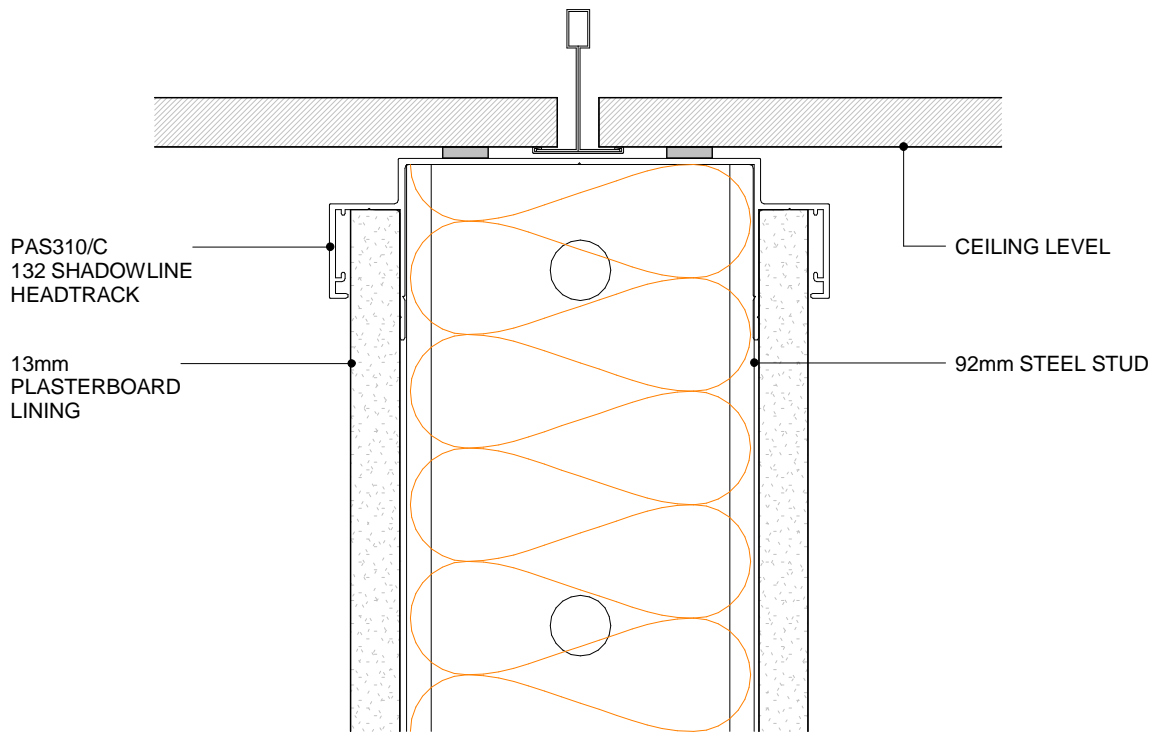

**POTTER ALUMINIUM SYSTEMS**  
**A SERIES 132 - 92MM - STEEL STUD WALL SHADOWLINE DETAIL**  
**CROSS SECTION**



**3.4.2**  
SHEET

1:2@A4  
SCALE

A 01/04/2020  
ISSUED DATE

0800 POTTER (0800 768 837) WWW.POTTERS.CO.NZ  
 SUBJECT TO CHANGE WITHOUT NOTICE



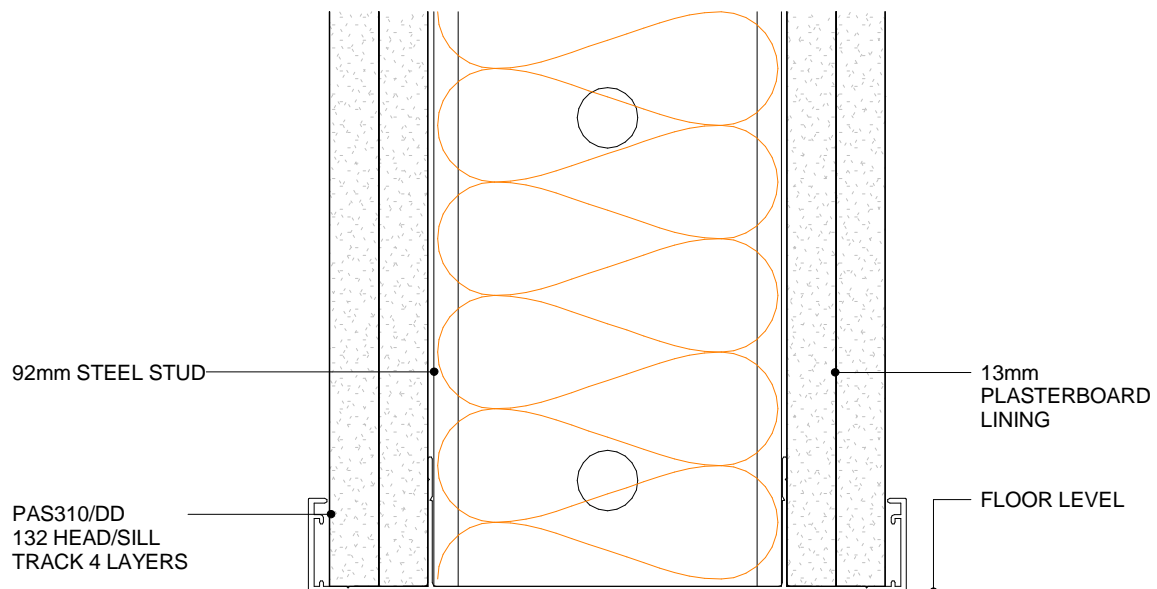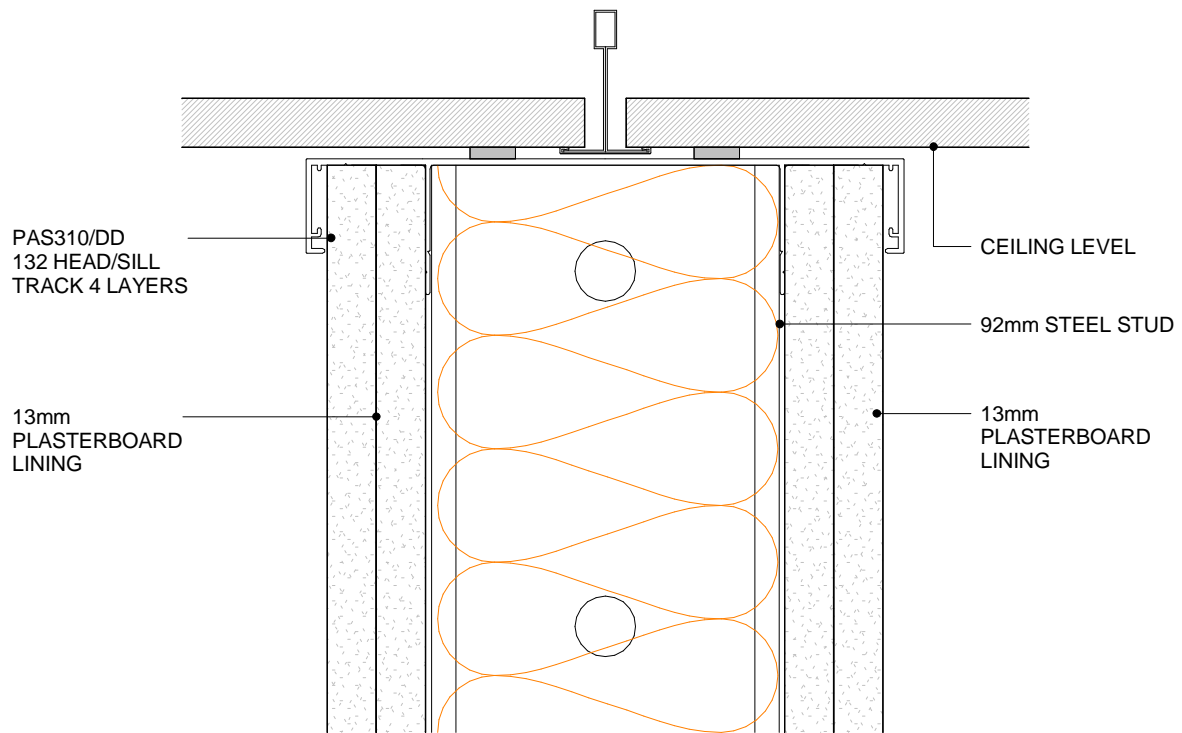

**POTTER ALUMINIUM SYSTEMS**  
**A SERIES 132 92MM - STEEL STUD ACOUSTIC WALL (4 LAYERS)**  
**CROSS SECTION**



**3.4.3**  
SHEET

1:2@A4  
SCALE

A 01/04/2020  
ISSUED DATE

0800 POTTER (0800 768 837) WWW.POTTERS.CO.NZ  
SUBJECT TO CHANGE WITHOUT NOTICE



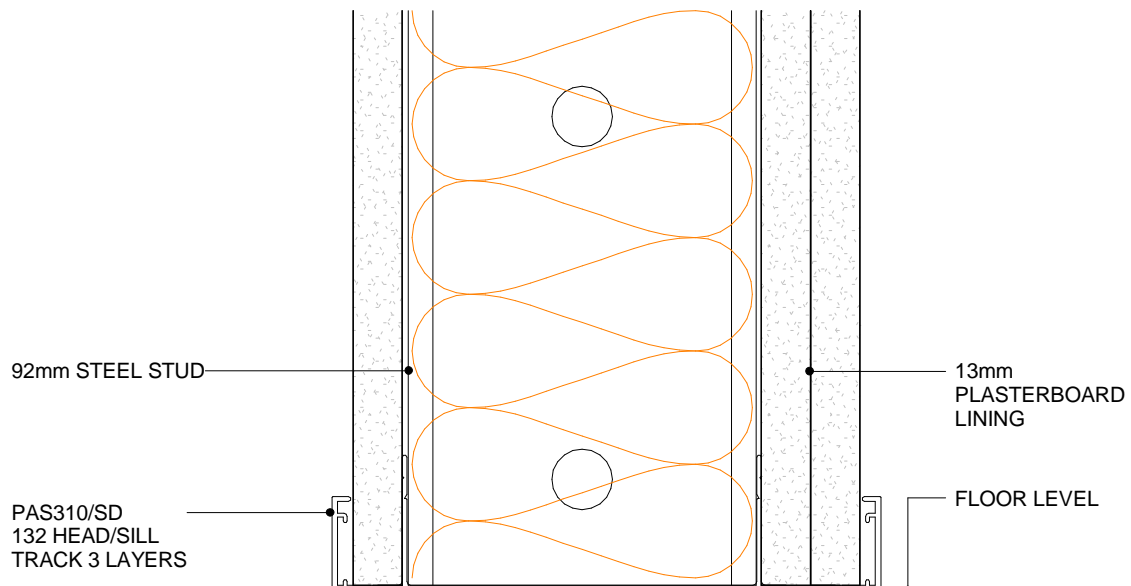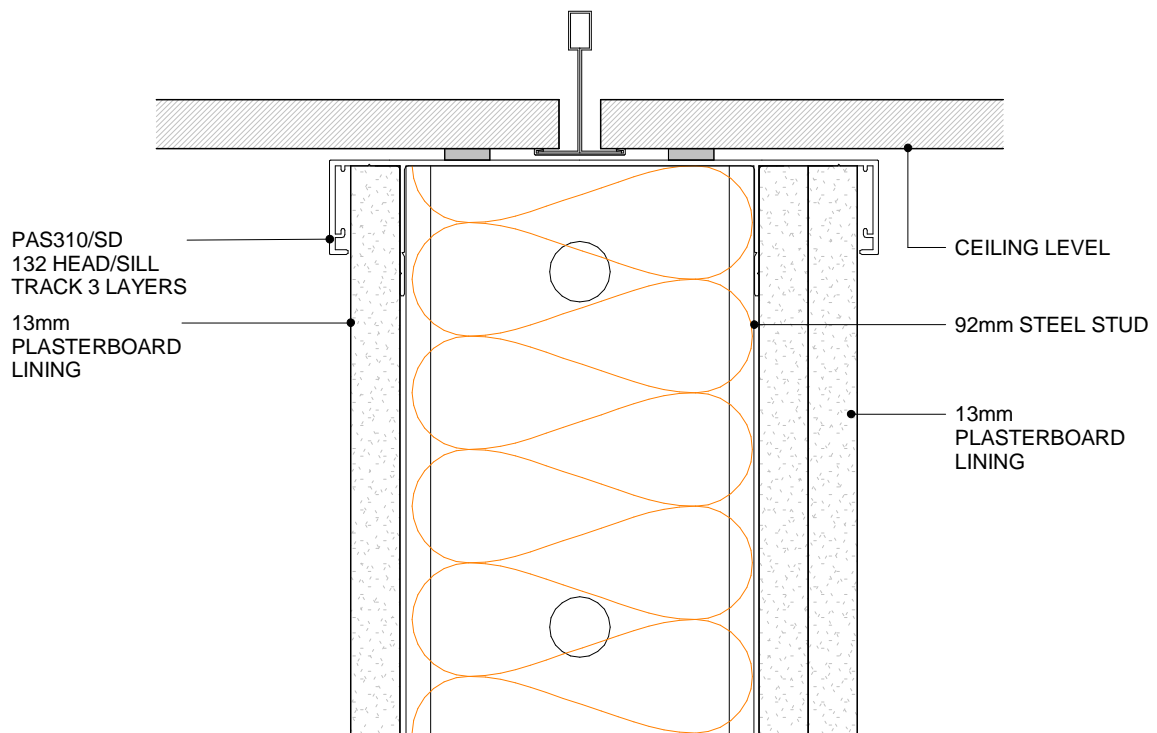

**POTTER ALUMINIUM SYSTEMS**  
**A SERIES 132 - 92MM - STEEL STUD ACOUSTIC WALL (3 LAYERS)**  
**CROSS SECTION**



**3.4.4**  
SHEET

1:2@A4  
SCALE

A 01/04/2020  
ISSUED DATE

0800 POTTER (0800 768 837) WWW.POTTERS.CO.NZ  
SUBJECT TO CHANGE WITHOUT NOTICE



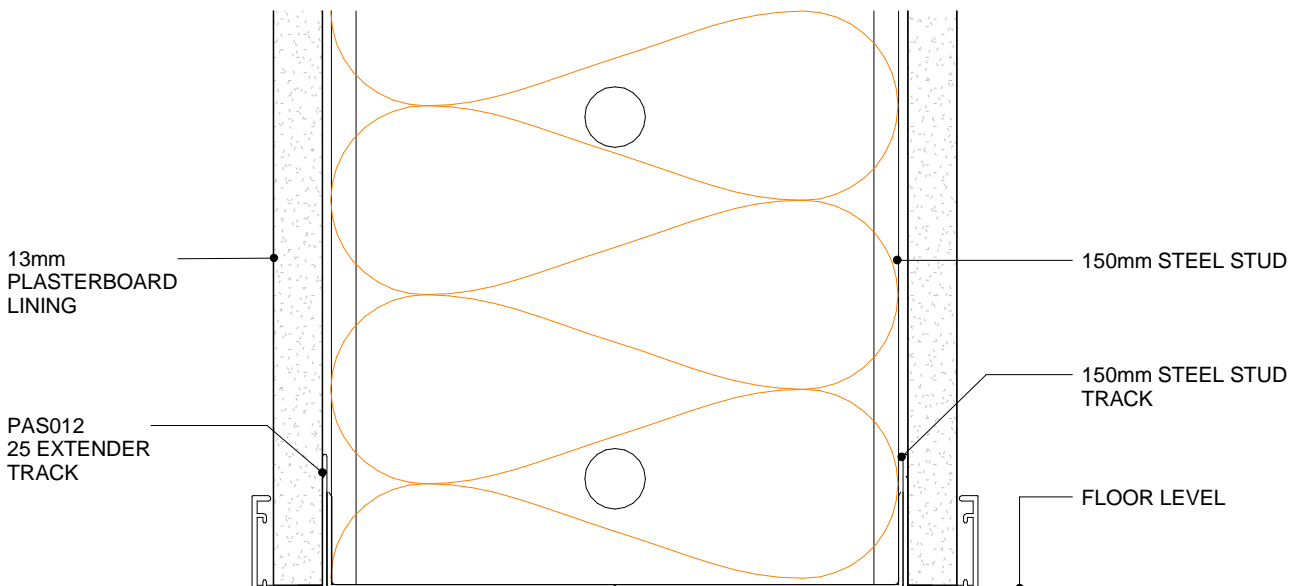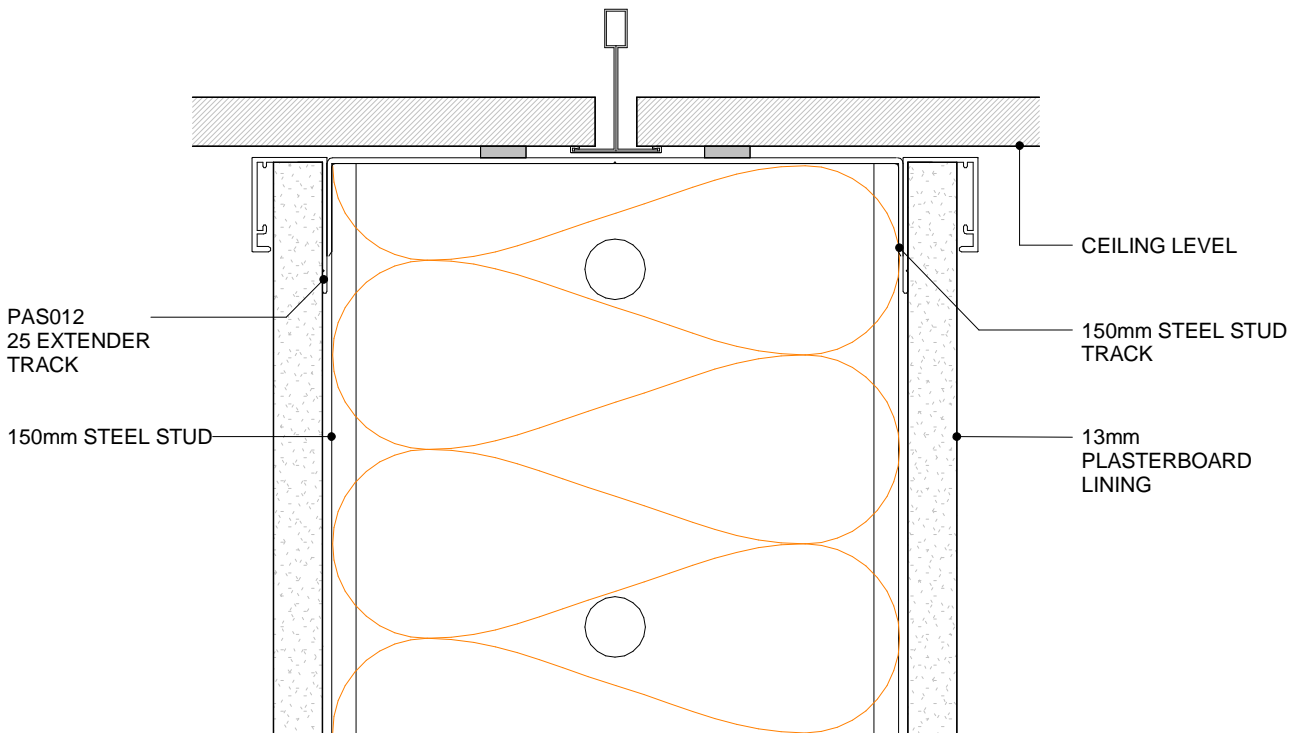

**POTTER ALUMINIUM SYSTEMS**  
**A SERIES 132 - 150MM - STEEL STUD WALL**  
**CROSS SECTION**

**3.4.5**  
SHEET



1:2@A4  
SCALE

A 01/04/2020  
ISSUED DATE

0800 POTTER (0800 768 837) WWW.POTTERS.CO.NZ  
SUBJECT TO CHANGE WITHOUT NOTICE





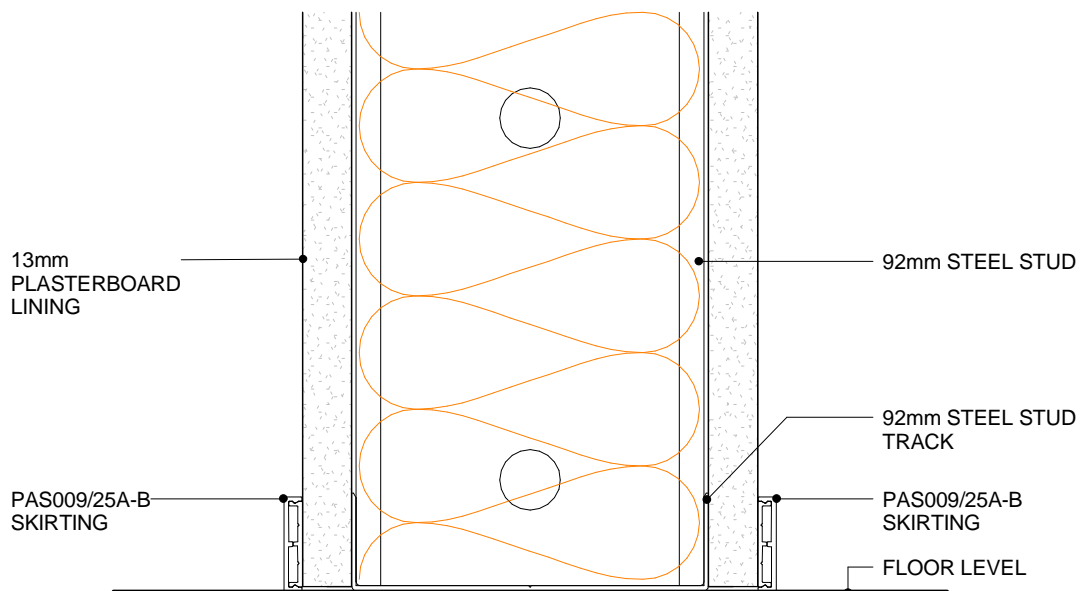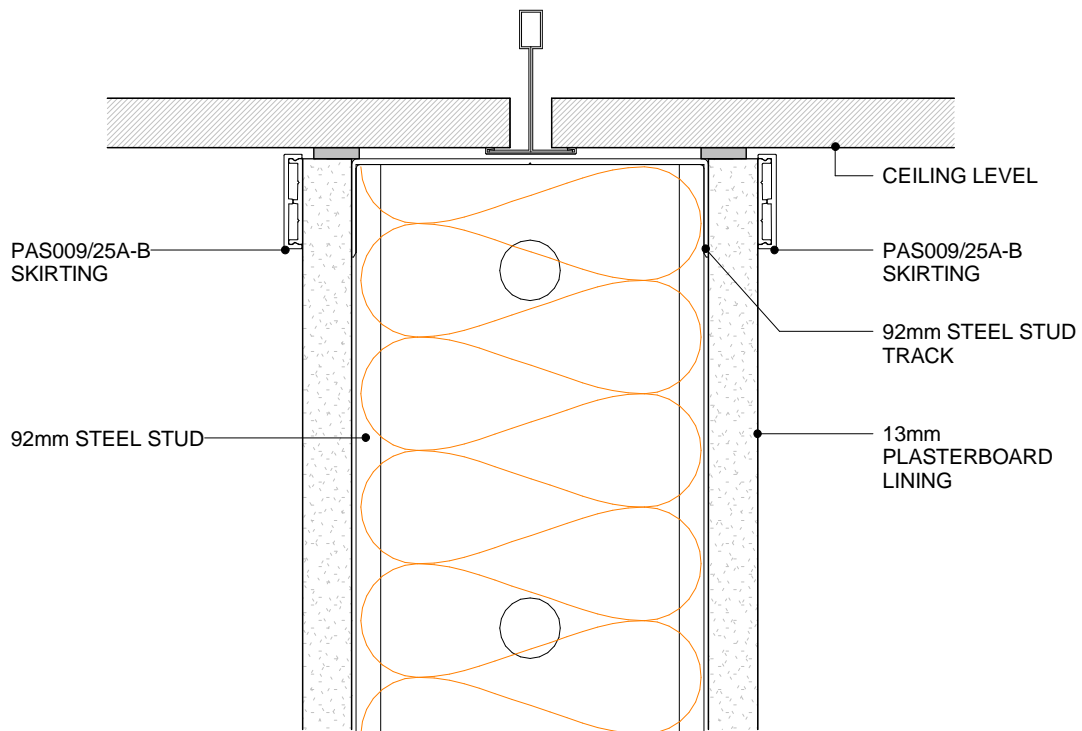

**POTTER ALUMINIUM SYSTEMS**  
**A SERIE 132 - 92MM - STEEL STUD WALL SKIRTING**  
**CROSS SECTION**



**3.4.6**  
SHEET

1:2@A4  
SCALE

A 01/04/2020  
ISSUED DATE

0800 POTTER (0800 768 837) WWW.POTTERS.CO.NZ  
SUBJECT TO CHANGE WITHOUT NOTICE



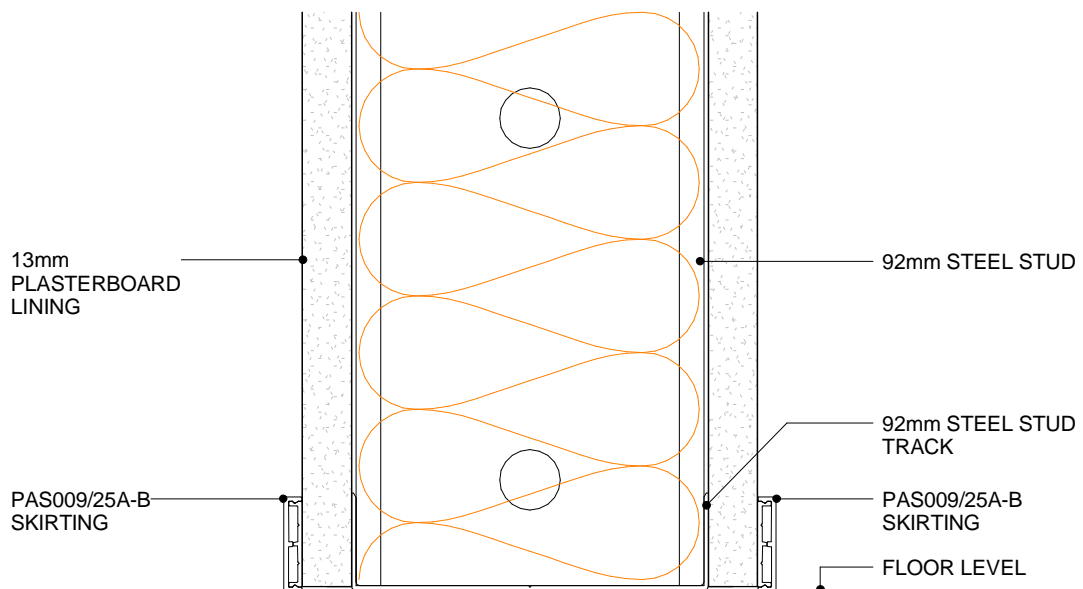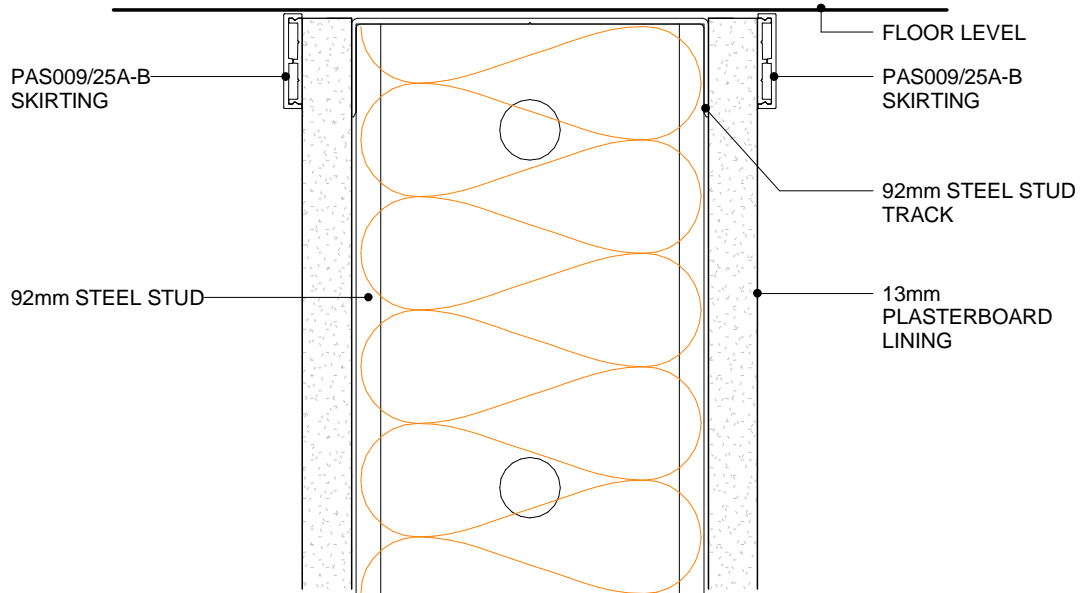

**POTTER ALUMINIUM SYSTEMS**  
**A SERIES 132 - 92MM - STEEL STUD FULL HT WALL SKIRTING**  
**CROSS SECTION**


**3.4.7**  
SHEET

1:2@A4  
SCALE

A 01/04/2020  
ISSUED DATE

0800 POTTER (0800 768 837) WWW.POTTERS.CO.NZ  
SUBJECT TO CHANGE WITHOUT NOTICE



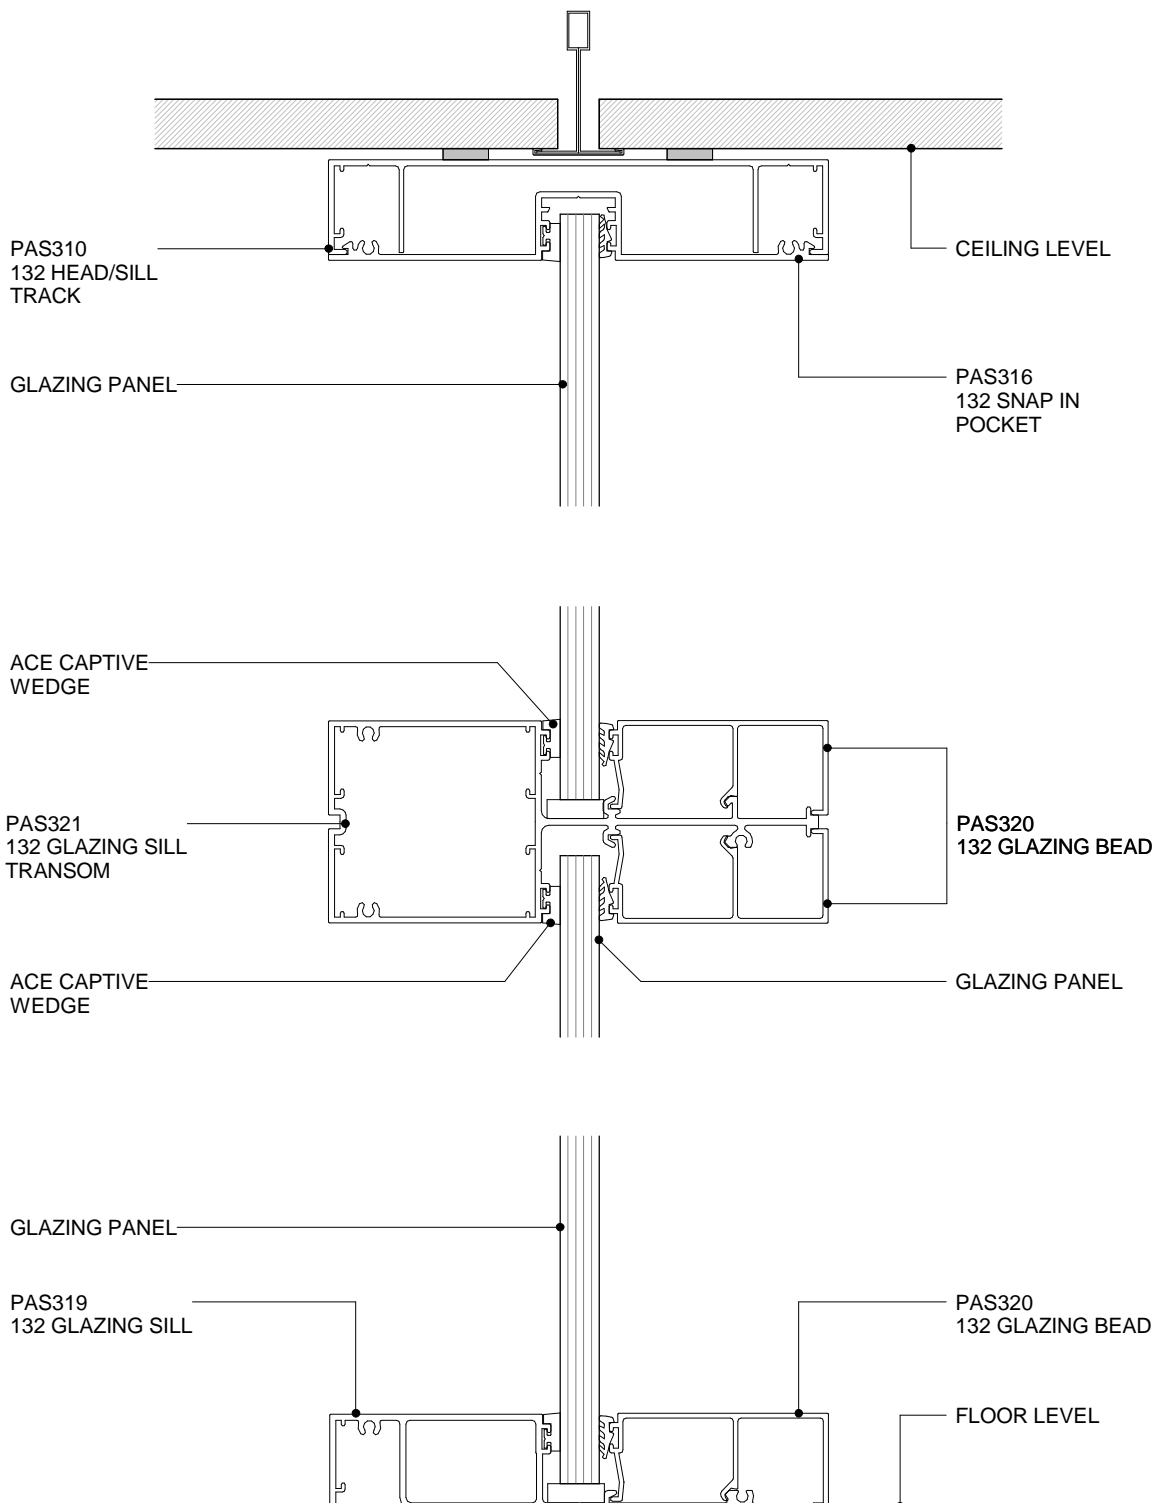

**POTTER ALUMINIUM SYSTEMS**  
**A SERIES 132 - 92MM - TRANSOM IN GLAZED WALL**  
**CROSS SECTION**


**3.5.1**  
 SHEET

1:2@A4  
 SCALE

A 01/04/2020  
 ISSUED DATE

0800 POTTER (0800 768 837) WWW.POTTERS.CO.NZ  
 SUBJECT TO CHANGE WITHOUT NOTICE



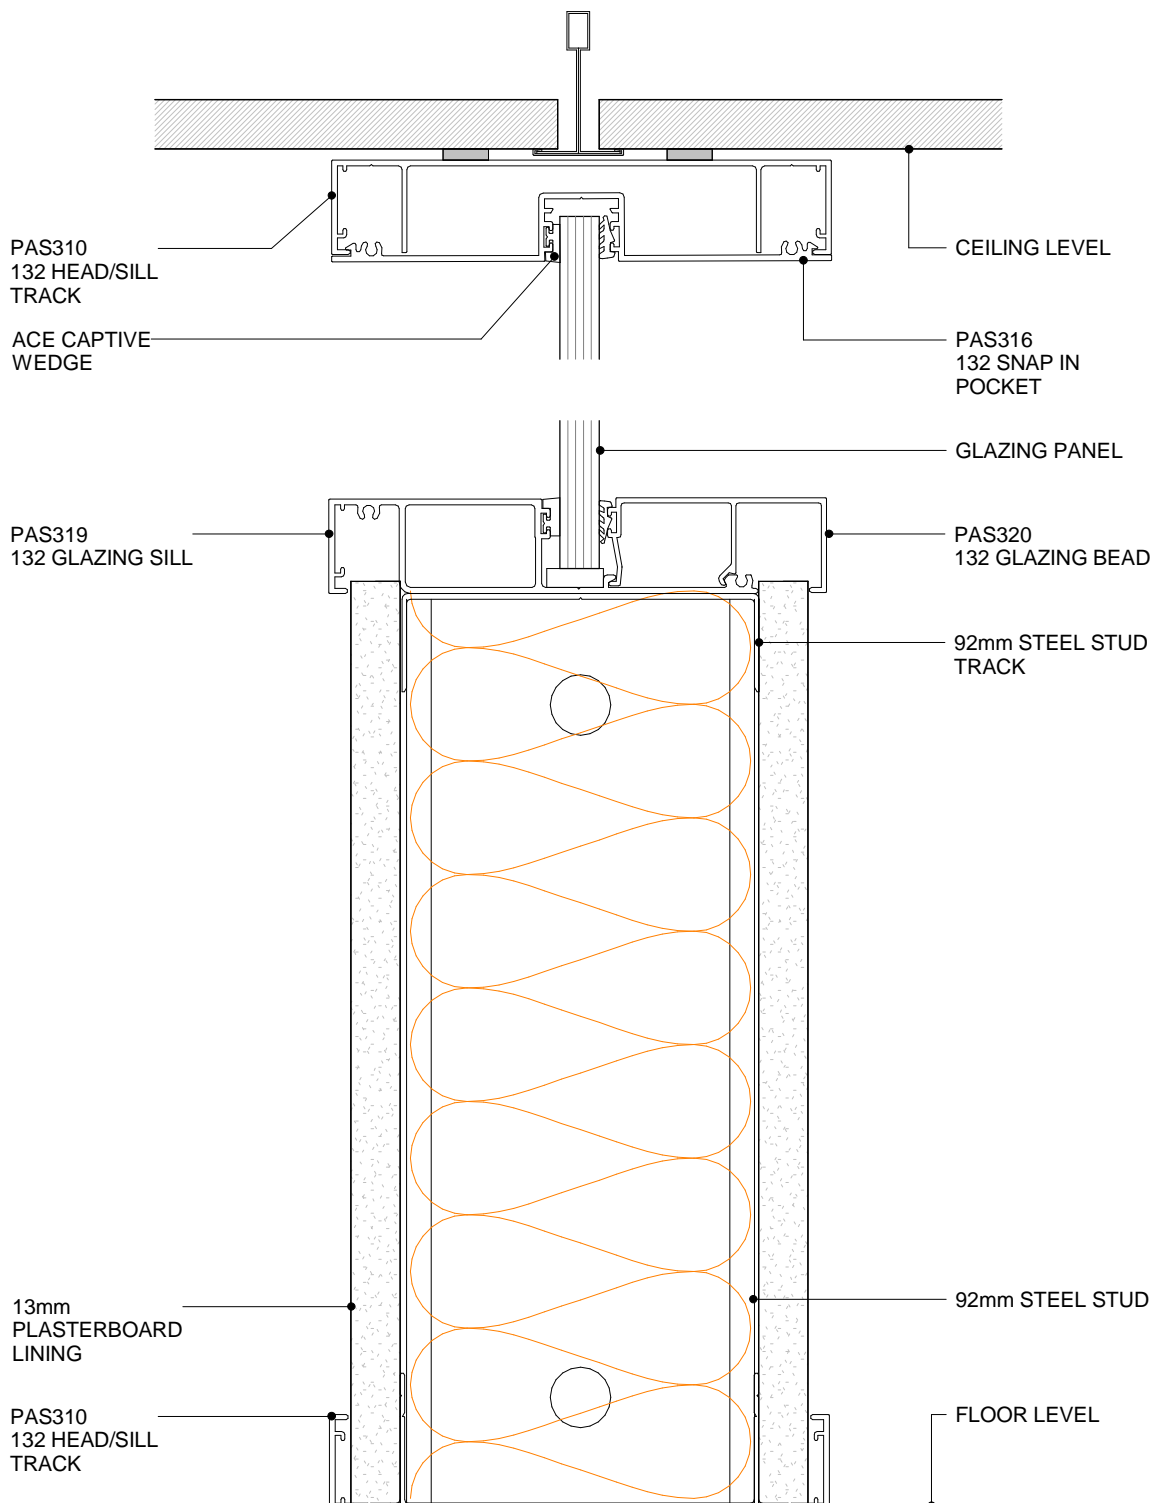

**POTTER ALUMINIUM SYSTEMS**  
**A SERIES 132 - 92MM - HALF HEIGHT GLAZING**  
**CROSS SECTION**


**3.5.2**  
SHEET

1:2@A4  
SCALE

A 01/04/2020  
ISSUED DATE

0800 POTTER (0800 768 837) WWW.POTTERS.CO.NZ  
 SUBJECT TO CHANGE WITHOUT NOTICE



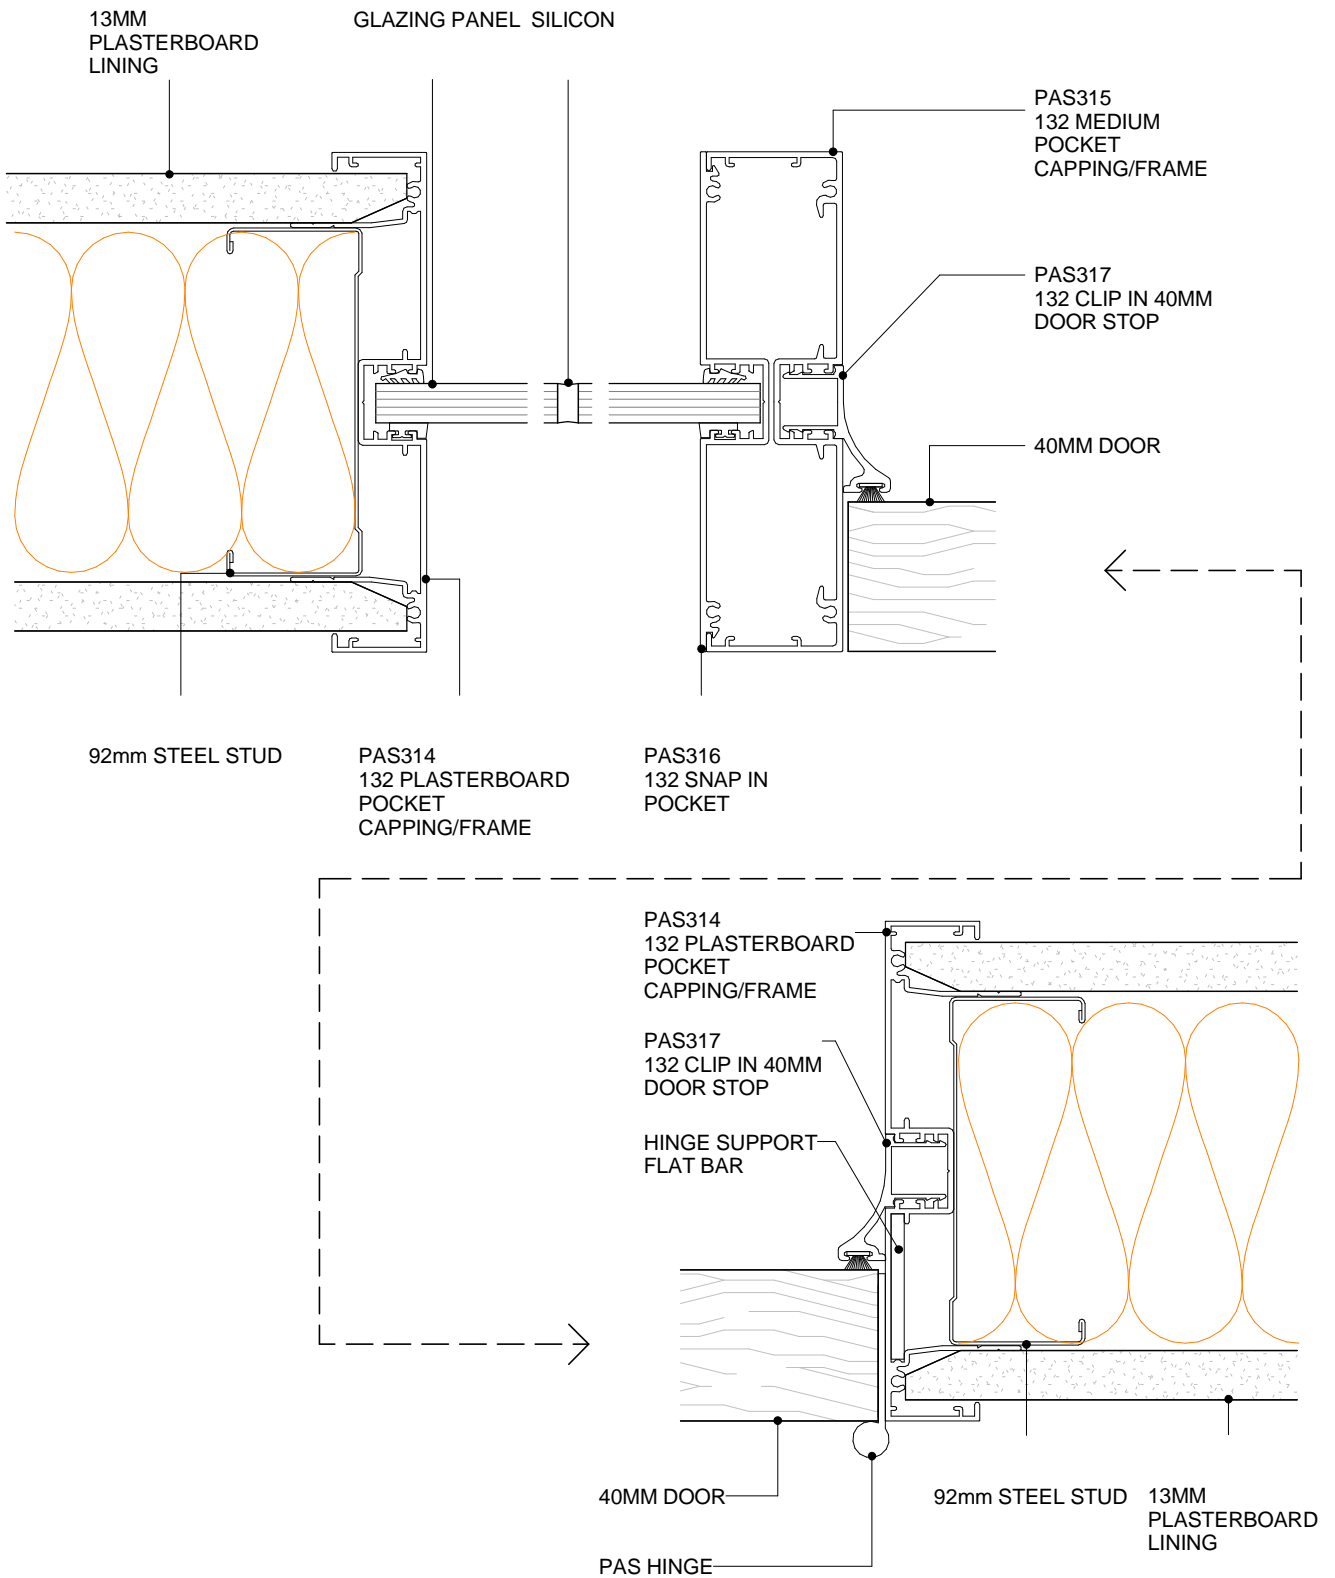

**POTTER ALUMINIUM SYSTEMS**  
**A SERIES 132 - 92MM - MULLION & DOOR WALL SECTION**  
**PLAN VIEW**


**3.5.3**  
SHEET

1:2@A4  
SCALE

A 01/04/2020  
ISSUED DATE

0800 POTTER (0800 768 837) WWW.POTTERS.CO.NZ  
SUBJECT TO CHANGE WITHOUT NOTICE

**CSR**

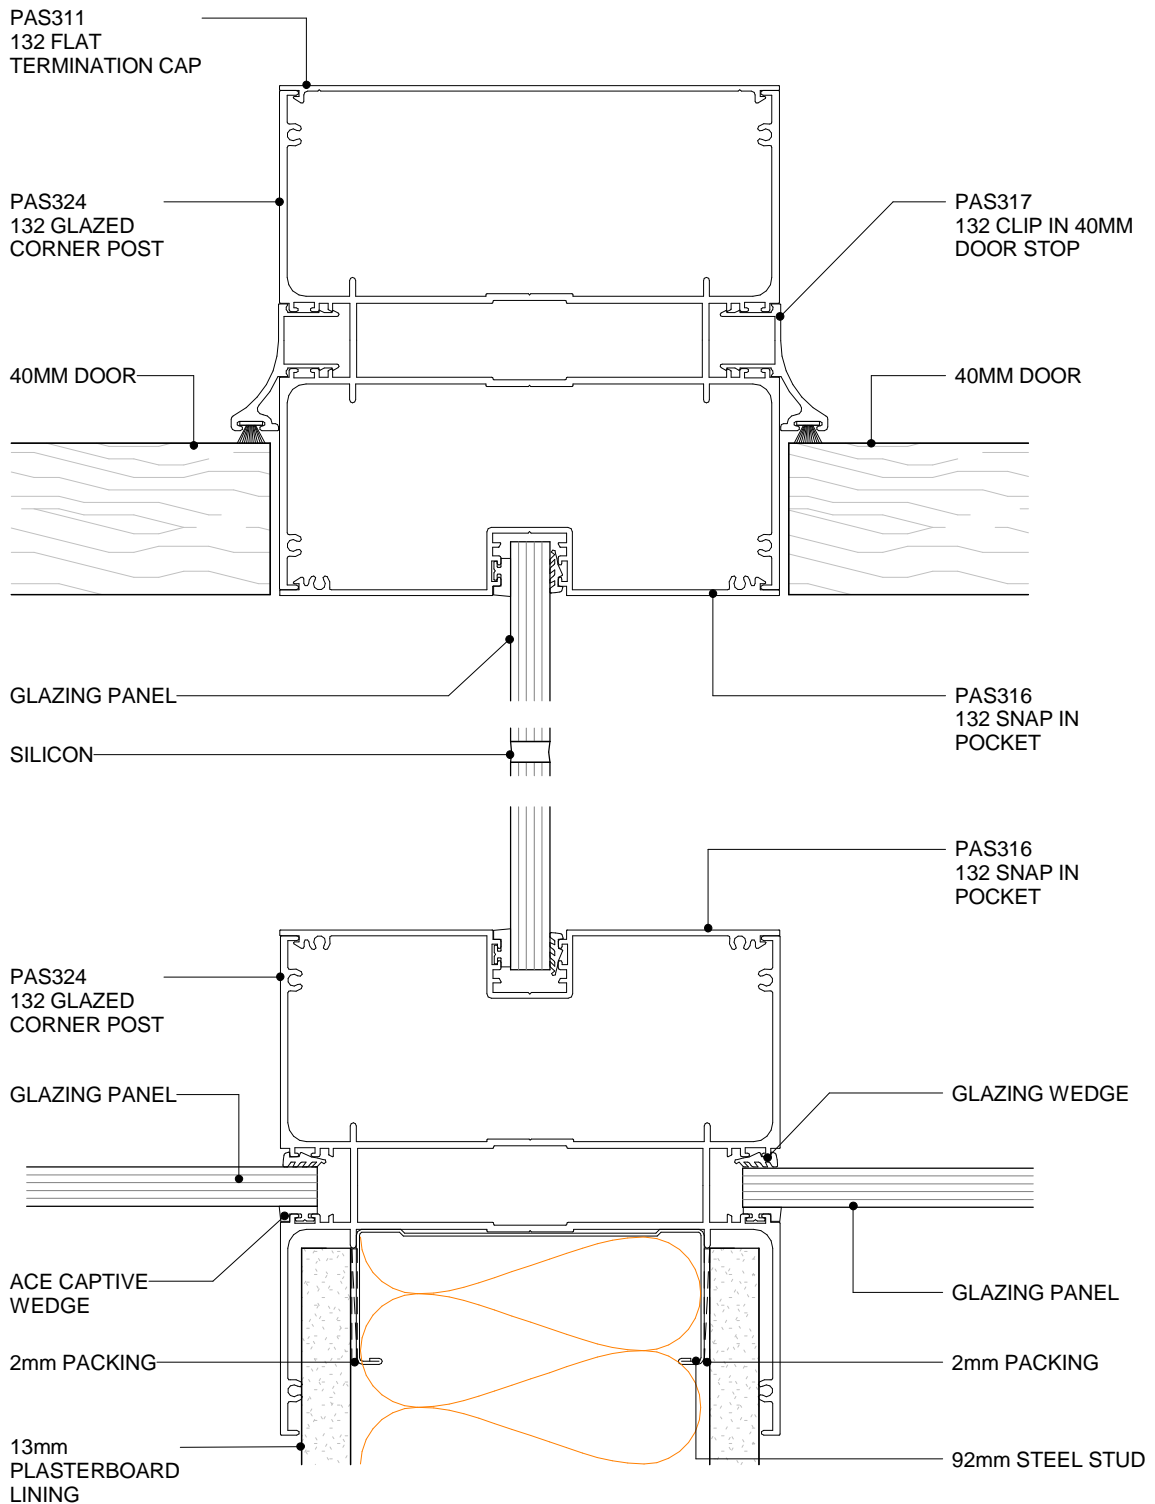

**POTTER ALUMINIUM SYSTEMS**  
**A SERIES 132 - 92MM - LARGE GLAZING POSTS**  
**PLAN VIEW**



**3.5.4**  
SHEET

1:2@A4  
SCALE

A 01/04/2020  
ISSUED DATE

0800 POTTER (0800 768 837) WWW.POTTERS.CO.NZ  
SUBJECT TO CHANGE WITHOUT NOTICE



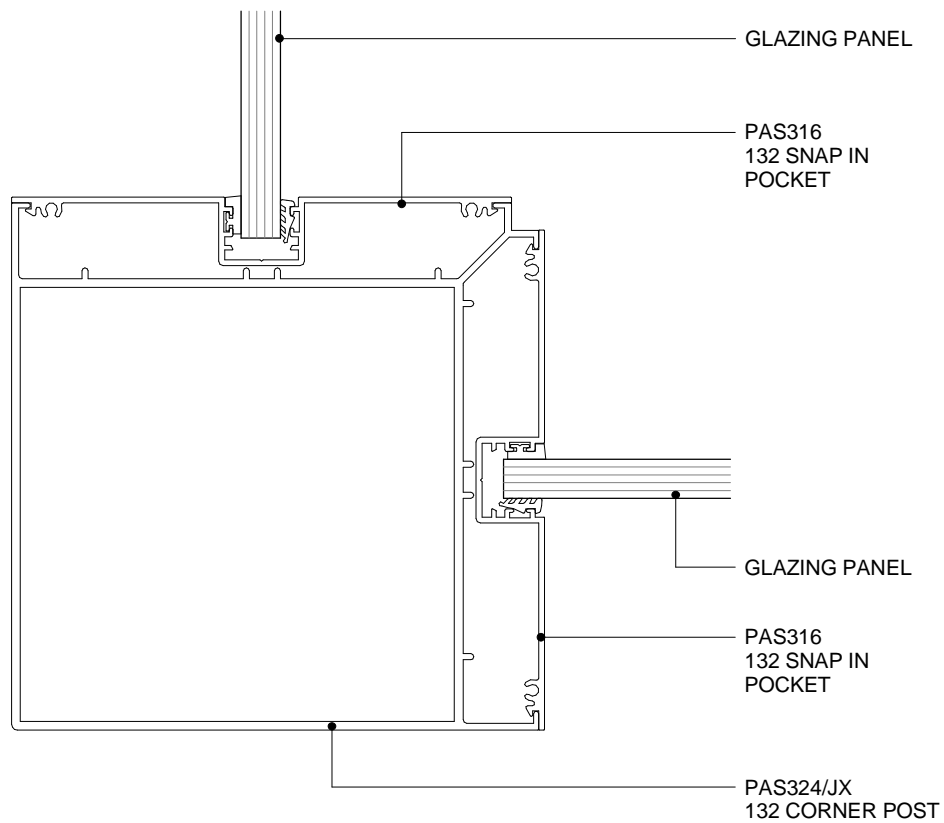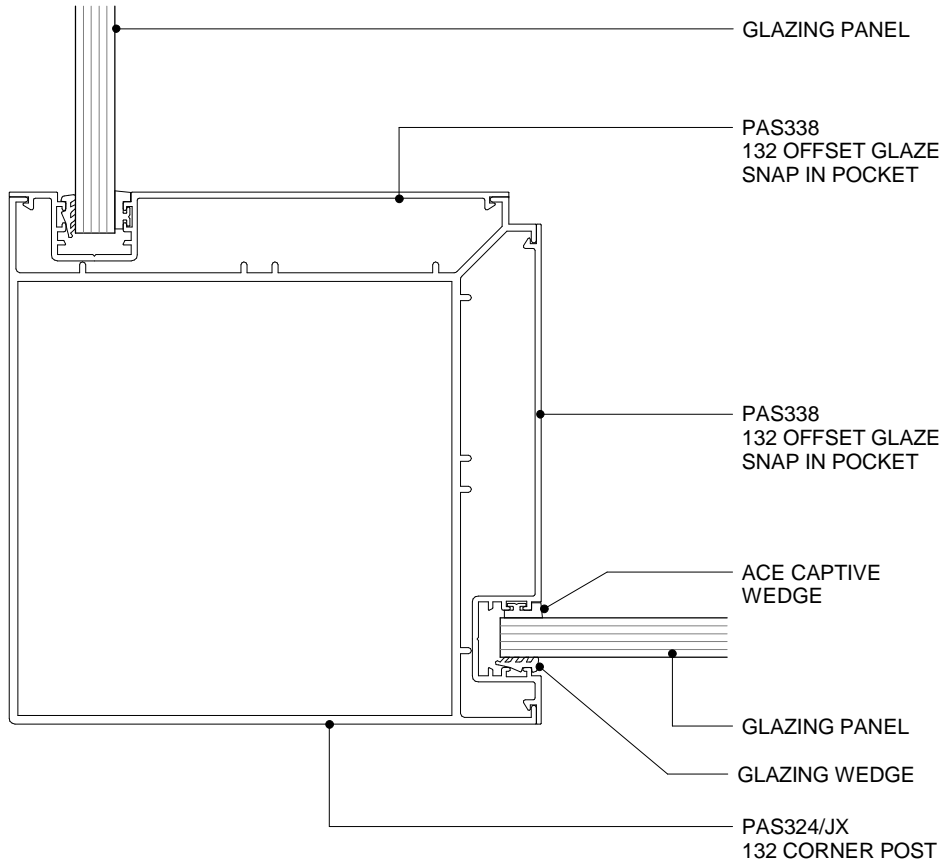

**POTTER ALUMINIUM SYSTEMS**  
**A SERIES 132 - 92MM - GLAZING CORNER POST SINGLE GLASS**  
**PLAN VIEW**


**3.5.5**  
SHEET

1:2@A4  
SCALE

A 01/04/2020  
ISSUED DATE

0800 POTTER (0800 768 837) WWW.POTTERS.CO.NZ  
SUBJECT TO CHANGE WITHOUT NOTICE



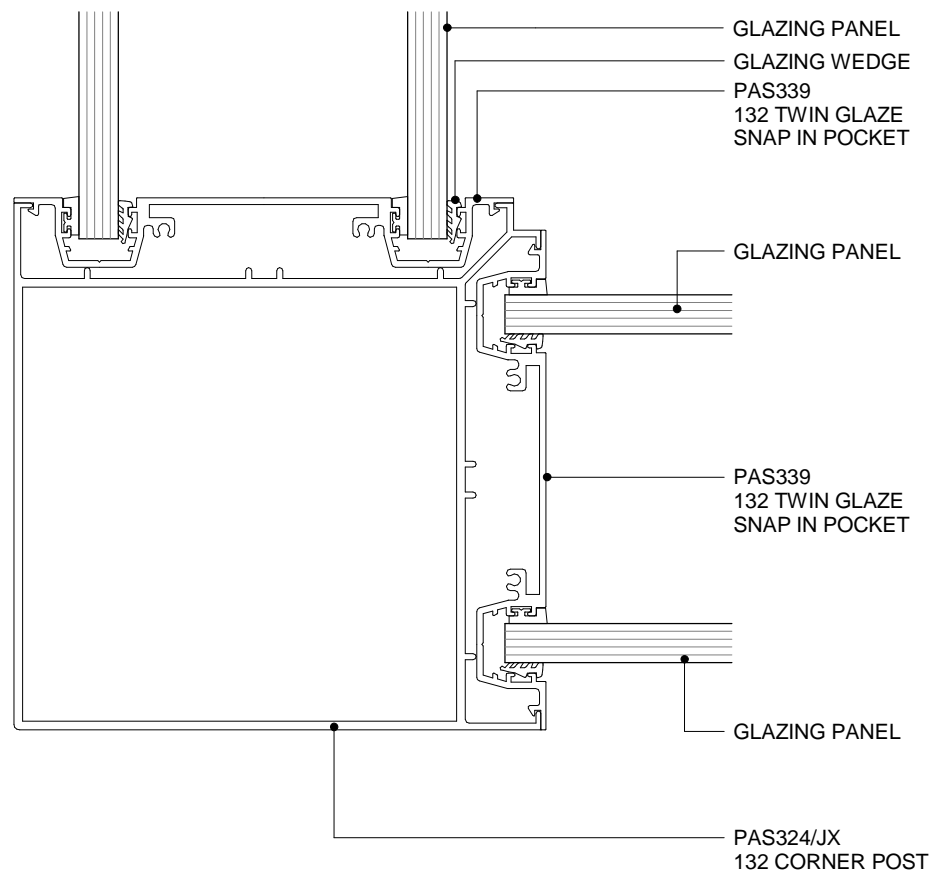

**POTTER ALUMINIUM SYSTEMS**  
**A SERIES 132 - 92MM - GLAZING CORNER POST DOUBLE GLASS**  
**PLAN VIEW**

**3.5.6**  
SHEET


1:2@A4  
SCALE

A 01/04/2020  
ISSUED DATE

0800 POTTER (0800 768 837) WWW.POTTERS.CO.NZ  
SUBJECT TO CHANGE WITHOUT NOTICE





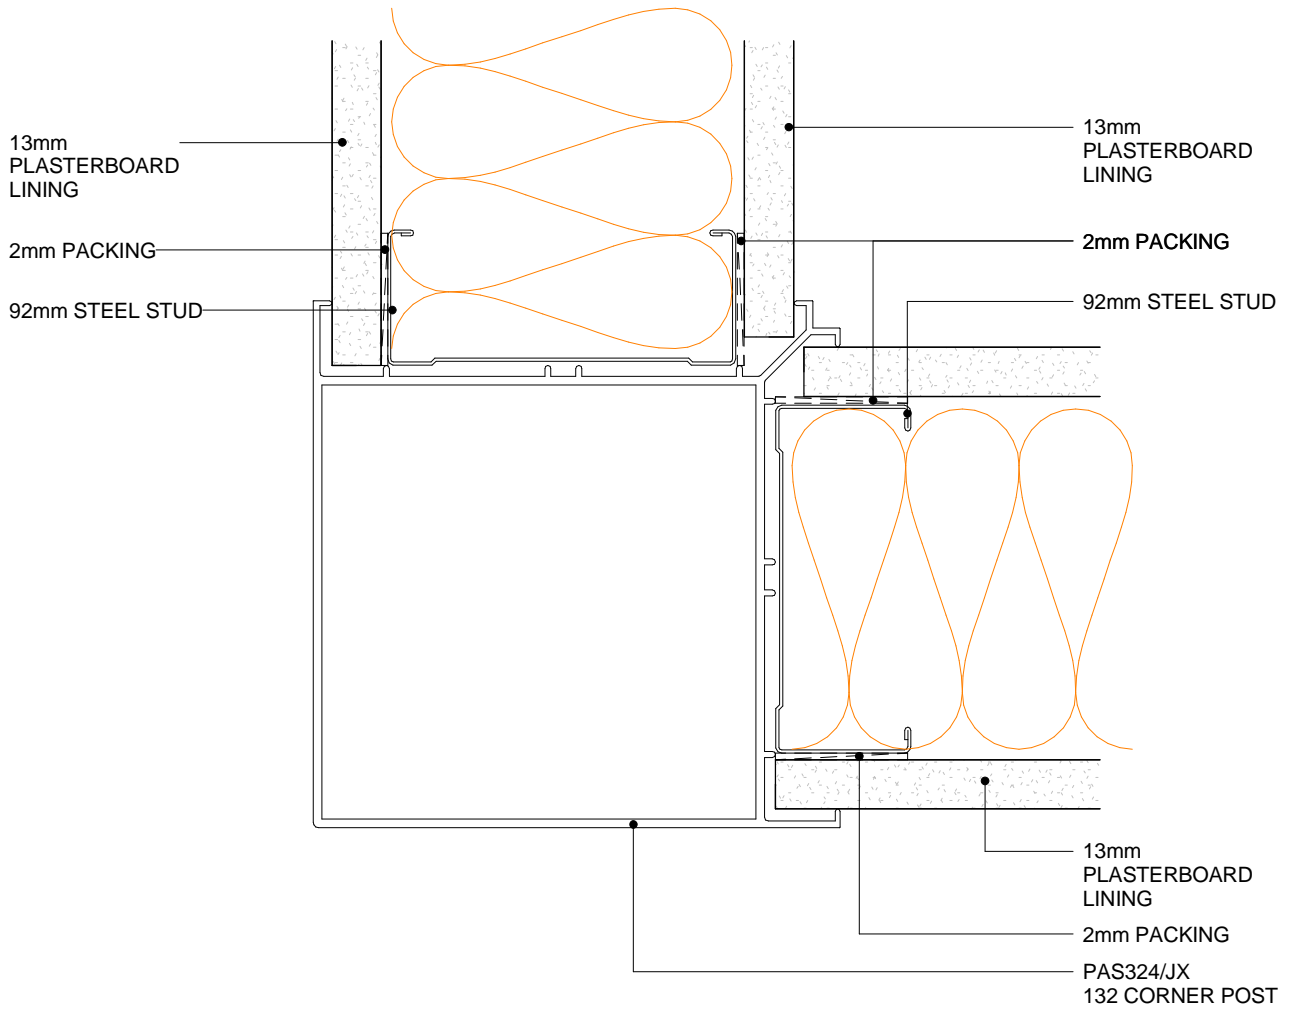

**POTTER ALUMINIUM SYSTEMS**  
**A SERIES 132 - 92MM - WALL CORNER POST**  
**CROSS SECTION**


**3.5.7**  
SHEET

1:2@A4  
SCALE

A 01/04/2020  
ISSUED DATE

0800 POTTER (0800 768 837) WWW.POTTERS.CO.NZ  
SUBJECT TO CHANGE WITHOUT NOTICE



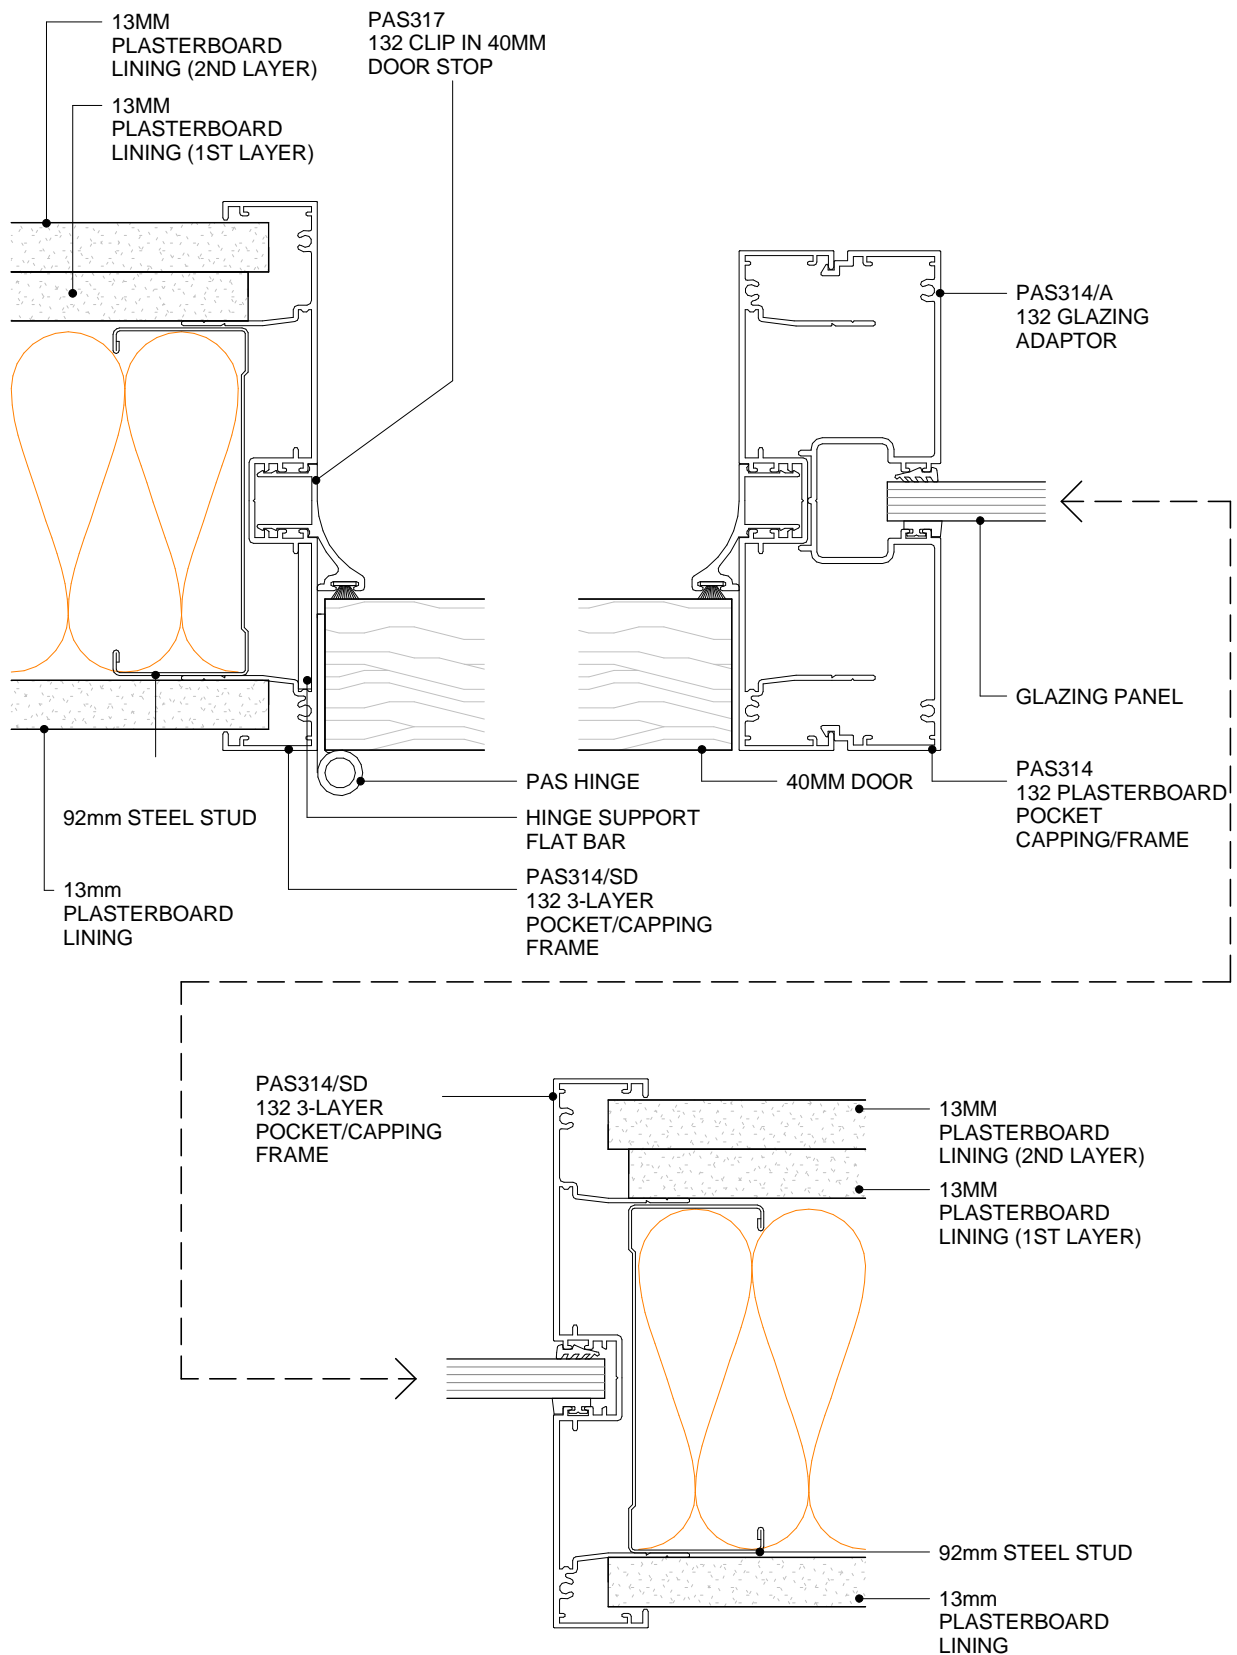

**POTTER ALUMINIUM SYSTEMS**  
**A SERIES 132 - 92MM - THREE LAYER SYSTEM**  
**PLAN VIEW**


**3.5.8**  
SHEET

1:2@A4  
SCALE

A 01/04/2020  
ISSUED DATE

0800 POTTER (0800 768 837) WWW.POTTERS.CO.NZ  
SUBJECT TO CHANGE WITHOUT NOTICE



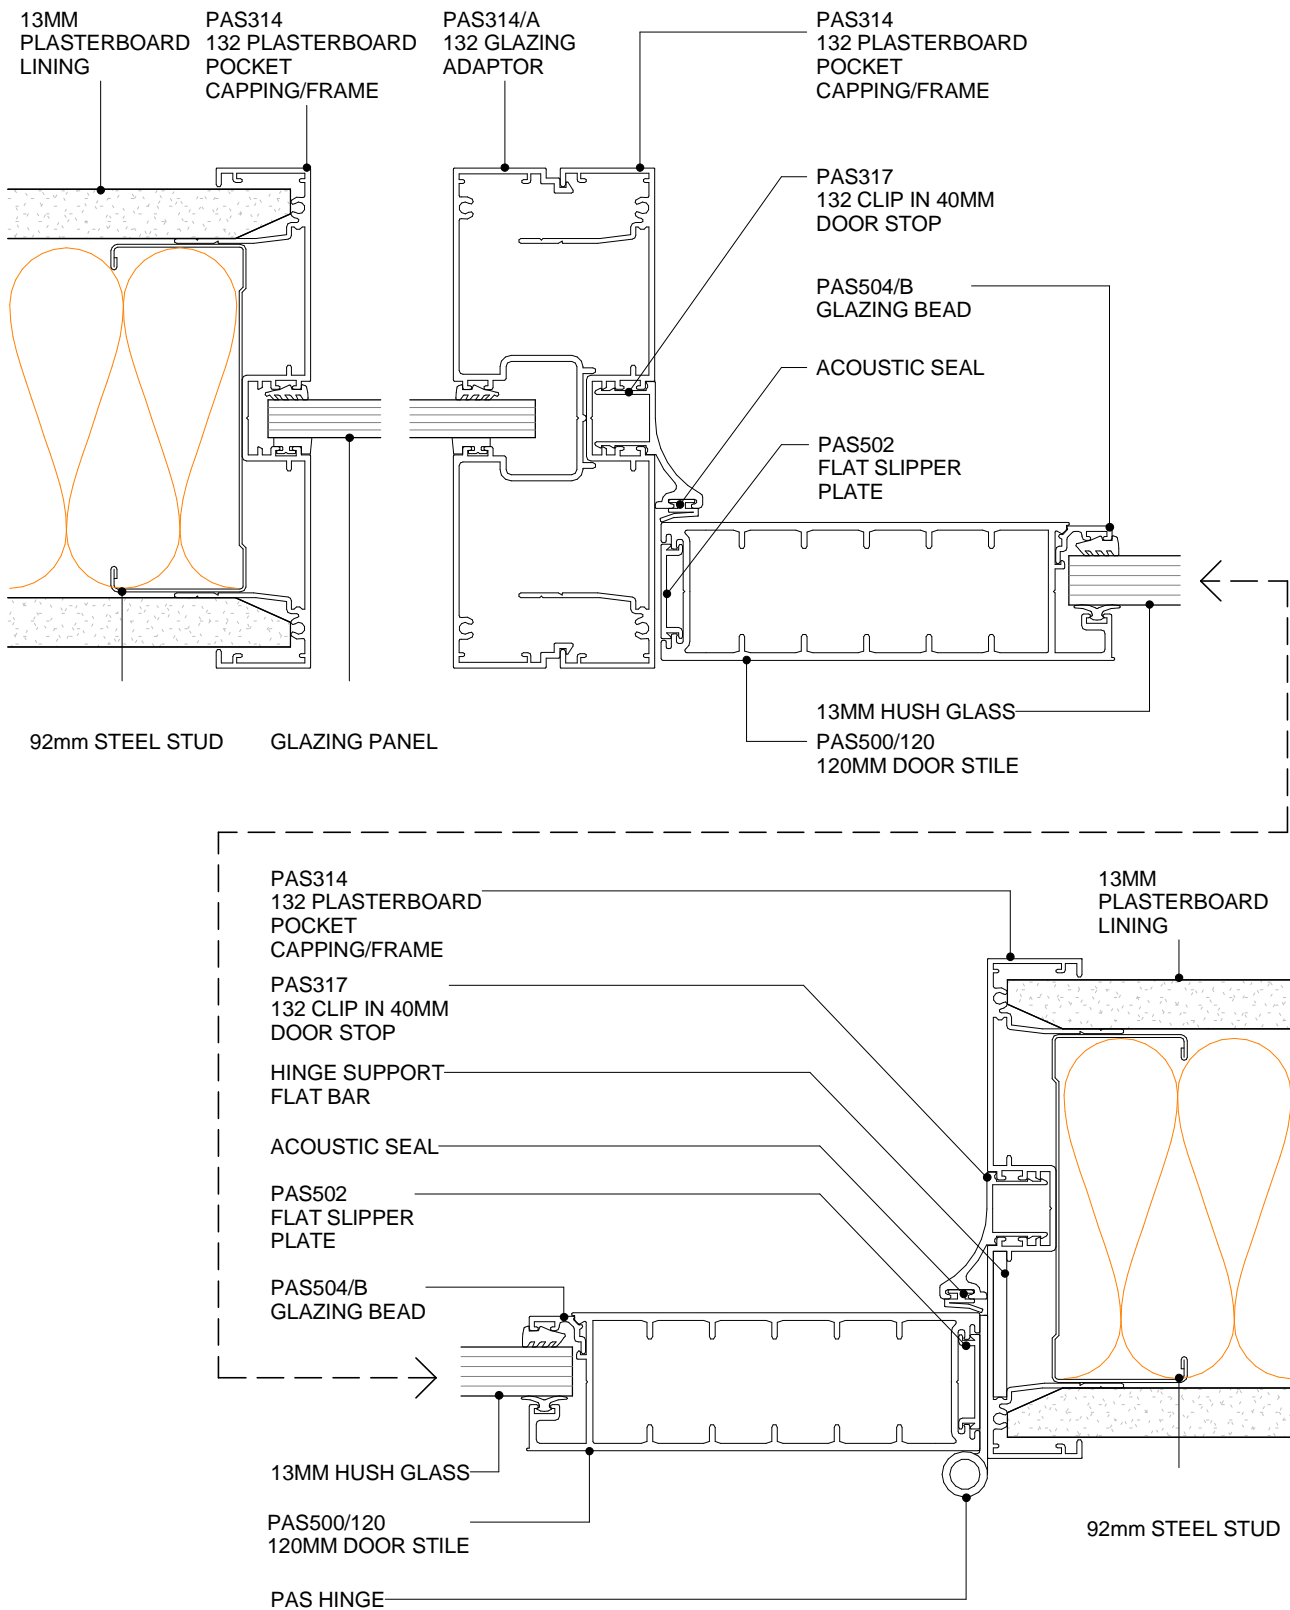

**POTTER ALUMINIUM SYSTEMS**  
**A SERIES 132 - 92MM - 50MM MULLION & DS SERIES 120MM DOOR**  
**PLAN VIEW**


**3.5.9**  
SHEET

1:2@A4  
SCALE

A 01/04/2020  
ISSUED DATE


0800 POTTER (0800 768 837) WWW.POTTERS.CO.NZ  
SUBJECT TO CHANGE WITHOUT NOTICE



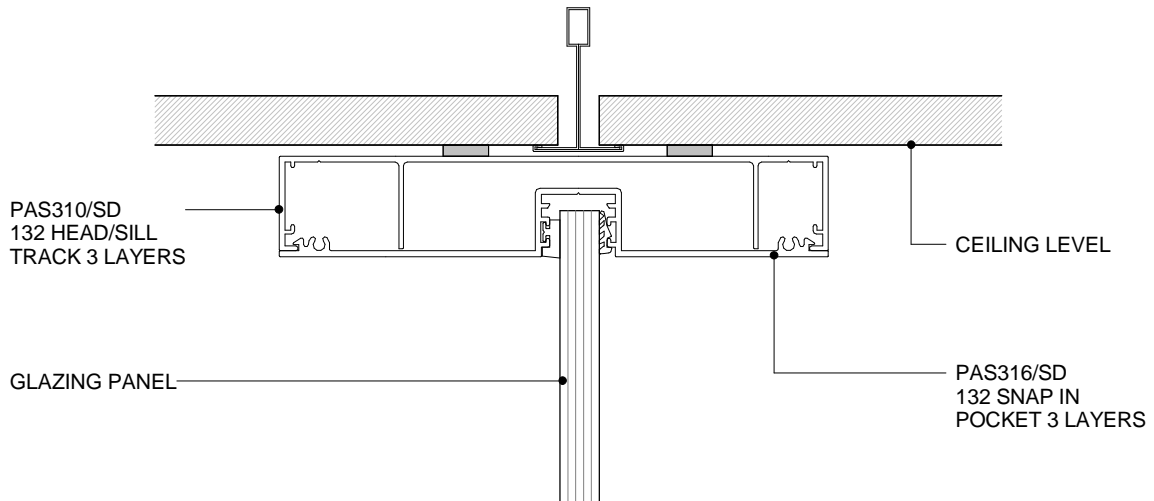

**SD TRACK 3  
LAYERS**

**INSIDE OF ROOM**

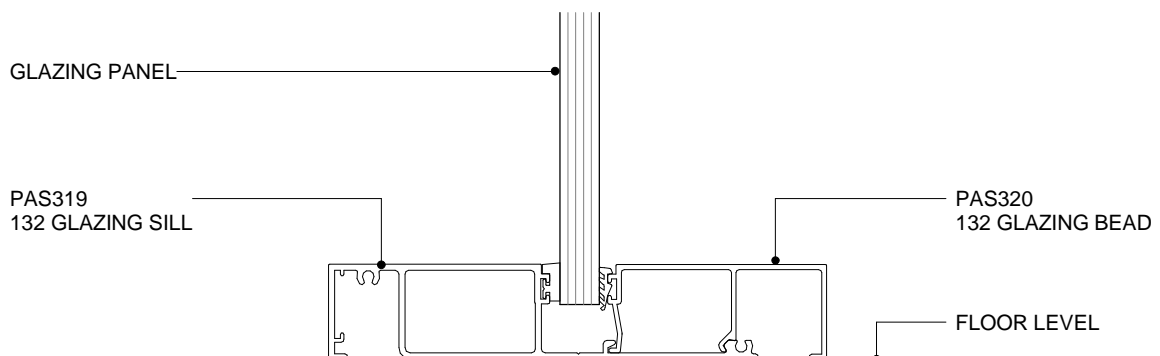

**POTTER ALUMINIUM SYSTEMS  
A SERIES 132 - 92MM - GLAZED HEADTRACK 3 LAYER  
CROSS SECTION**


**3.5.10**  
SHEET

1:2@A4  
SCALE

A 01/04/2020  
ISSUED DATE


0800 POTTER (0800 768 837) WWW.POTTERS.CO.NZ  
SUBJECT TO CHANGE WITHOUT NOTICE



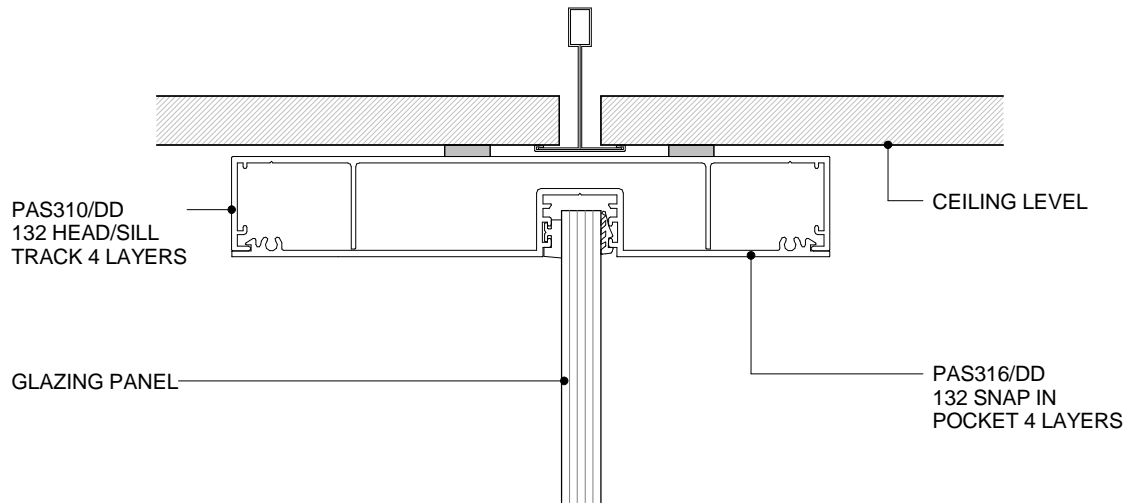

**DD TRACK 4  
LAYERS**

**INSIDE OF ROOM**

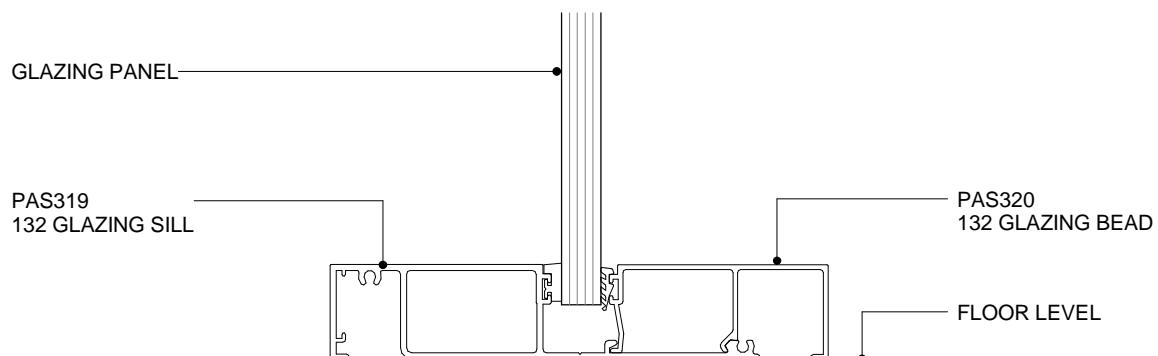

**POTTER ALUMINIUM SYSTEMS  
A SERIES 132 - 92MM - GLAZED HEADTRACK 4 LAYER  
CROSS SECTION**



**3.5.11**  
SHEET

1:2@A4  
SCALE

A 01/04/2020  
ISSUED DATE

0800 POTTER (0800 768 837) WWW.POTTERS.CO.NZ  
SUBJECT TO CHANGE WITHOUT NOTICE



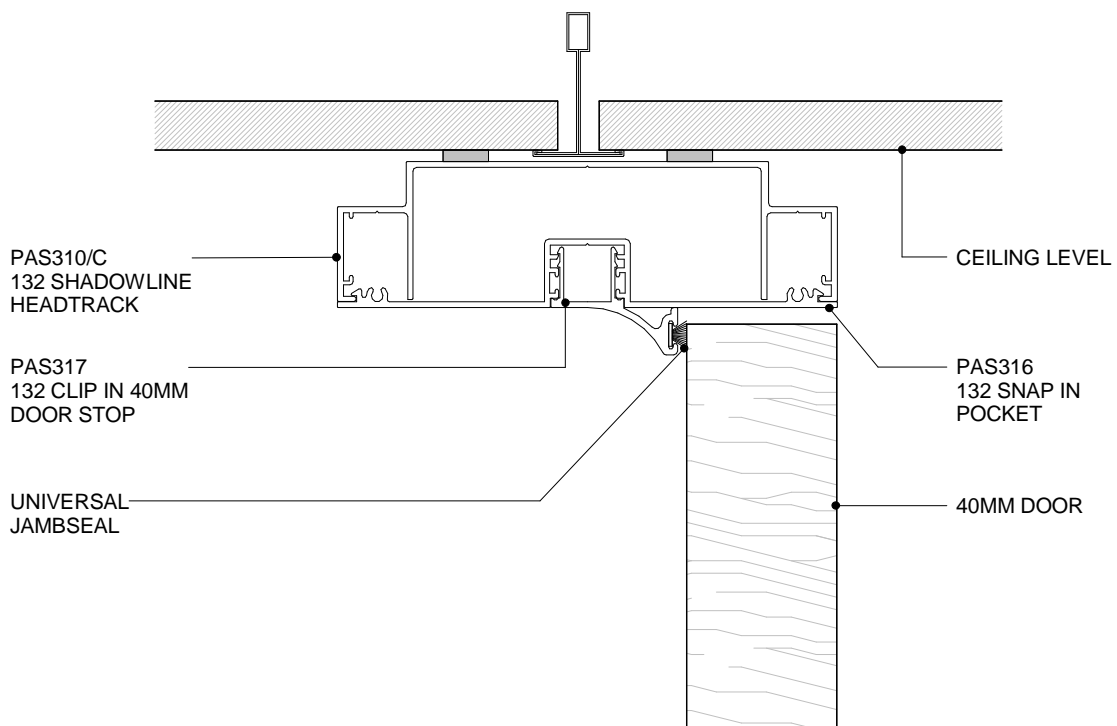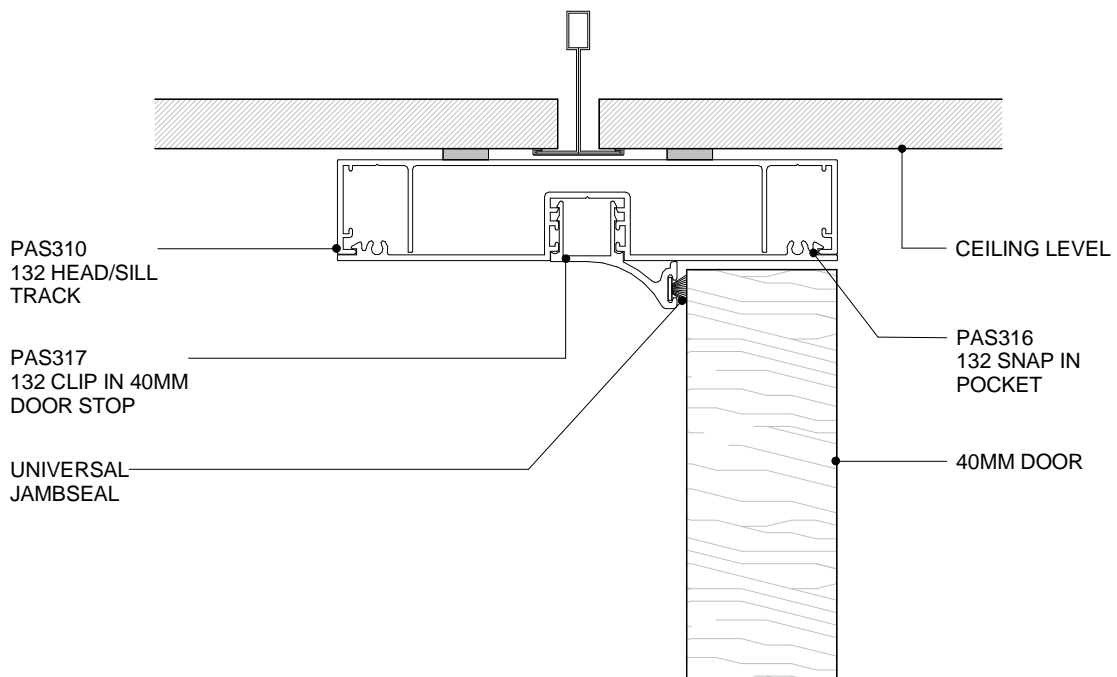

**POTTER ALUMINIUM SYSTEMS**  
**A SERIES 132 - 92MM - 40MM DOOR HEADTRACK**  
**CROSS SECTION**



**3.6.1**  
SHEET

1:2@A4  
SCALE

A 01/04/2020  
ISSUED DATE

0800 POTTER (0800 768 837) WWW.POTTERS.CO.NZ  
SUBJECT TO CHANGE WITHOUT NOTICE



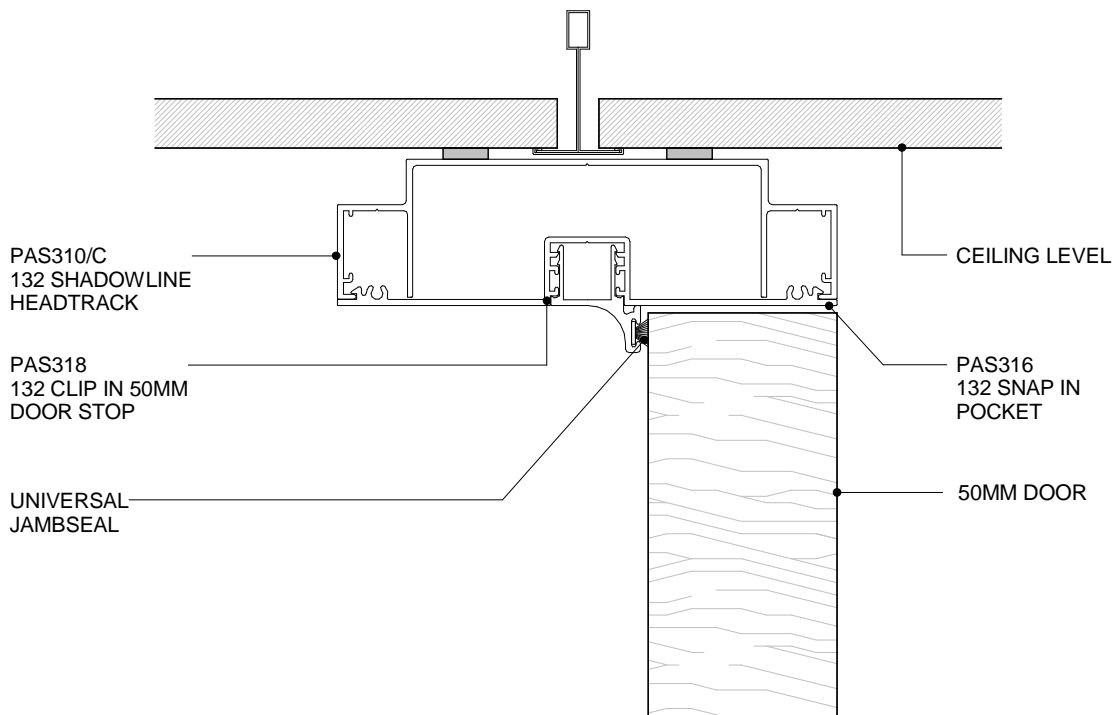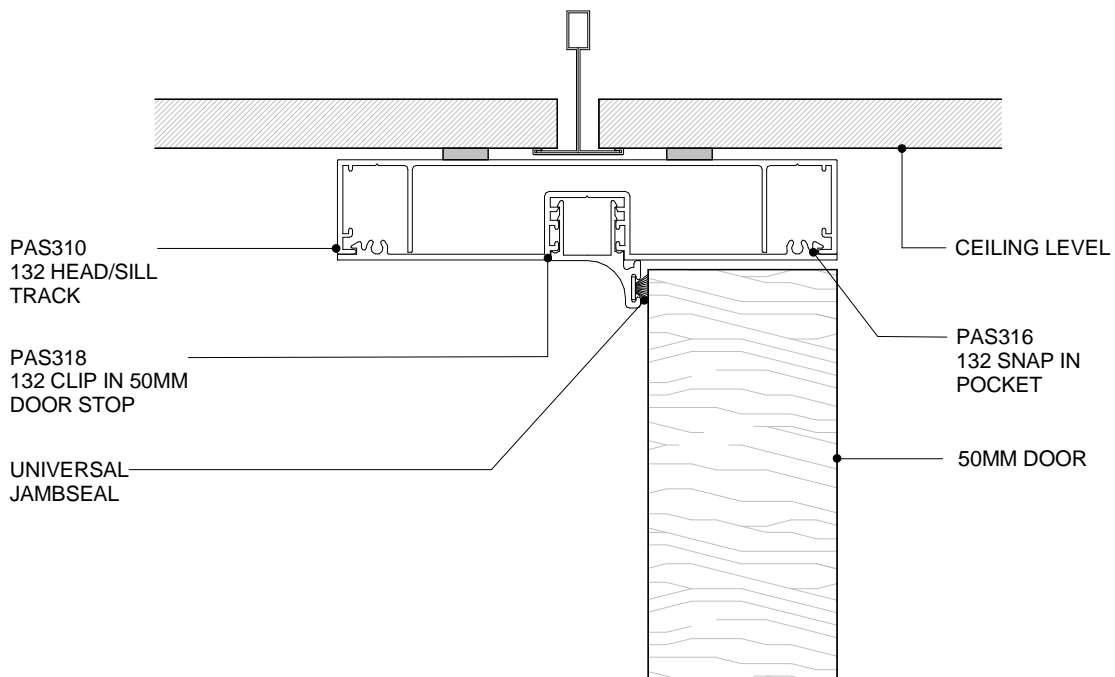

**POTTER ALUMINIUM SYSTEMS**  
**A SERIES 132 - 92MM - 50MM DOOR HEADTRACK**  
**CROSS SECTION**


**3.6.2**  
SHEET

1:2@A4  
SCALE

A 01/04/2020  
ISSUED DATE

0800 POTTER (0800 768 837) WWW.POTTERS.CO.NZ  
SUBJECT TO CHANGE WITHOUT NOTICE



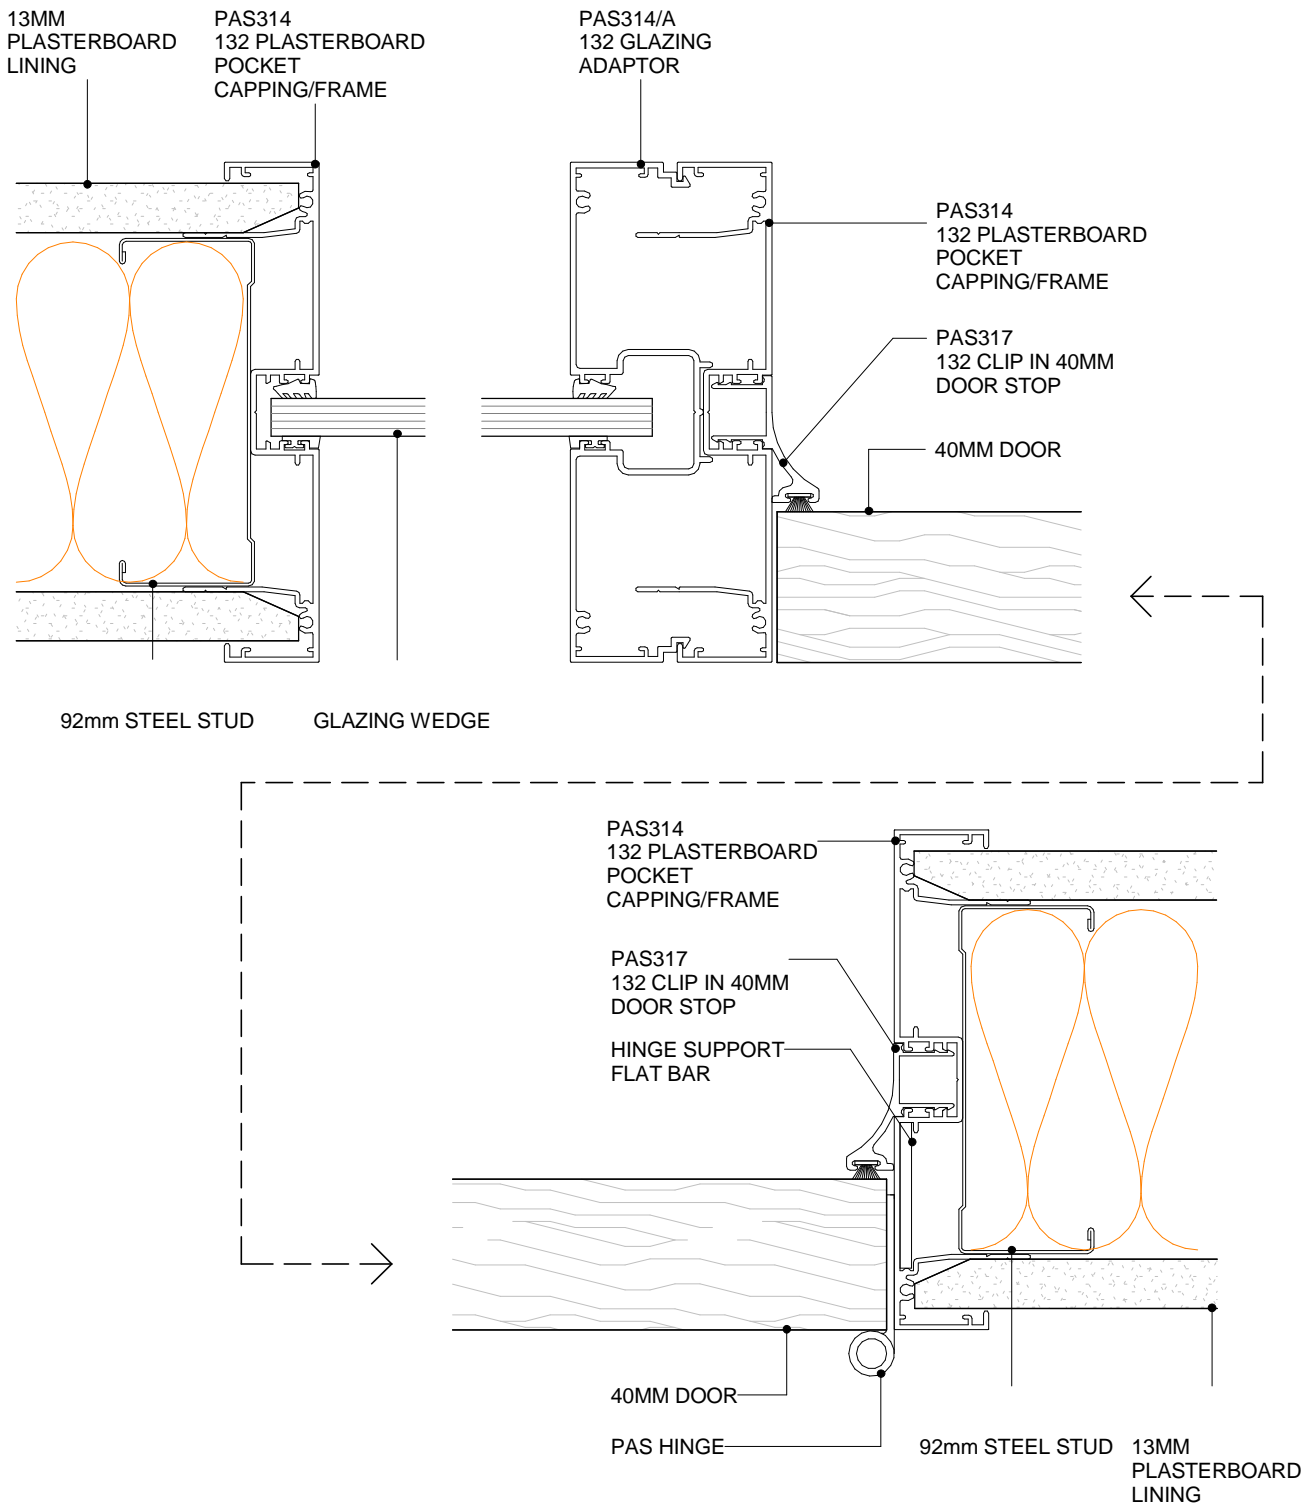

**POTTER ALUMINIUM SYSTEMS**  
**A SERIES 132 - 92MM - 40MM DOOR JAMB TRACK**  
**PLAN VIEW**

**3.6.3**  
SHEET


1:2@A4  
SCALE

A 01/04/2020  
ISSUED DATE

0800 POTTER (0800 768 837) WWW.POTTERS.CO.NZ  
SUBJECT TO CHANGE WITHOUT NOTICE





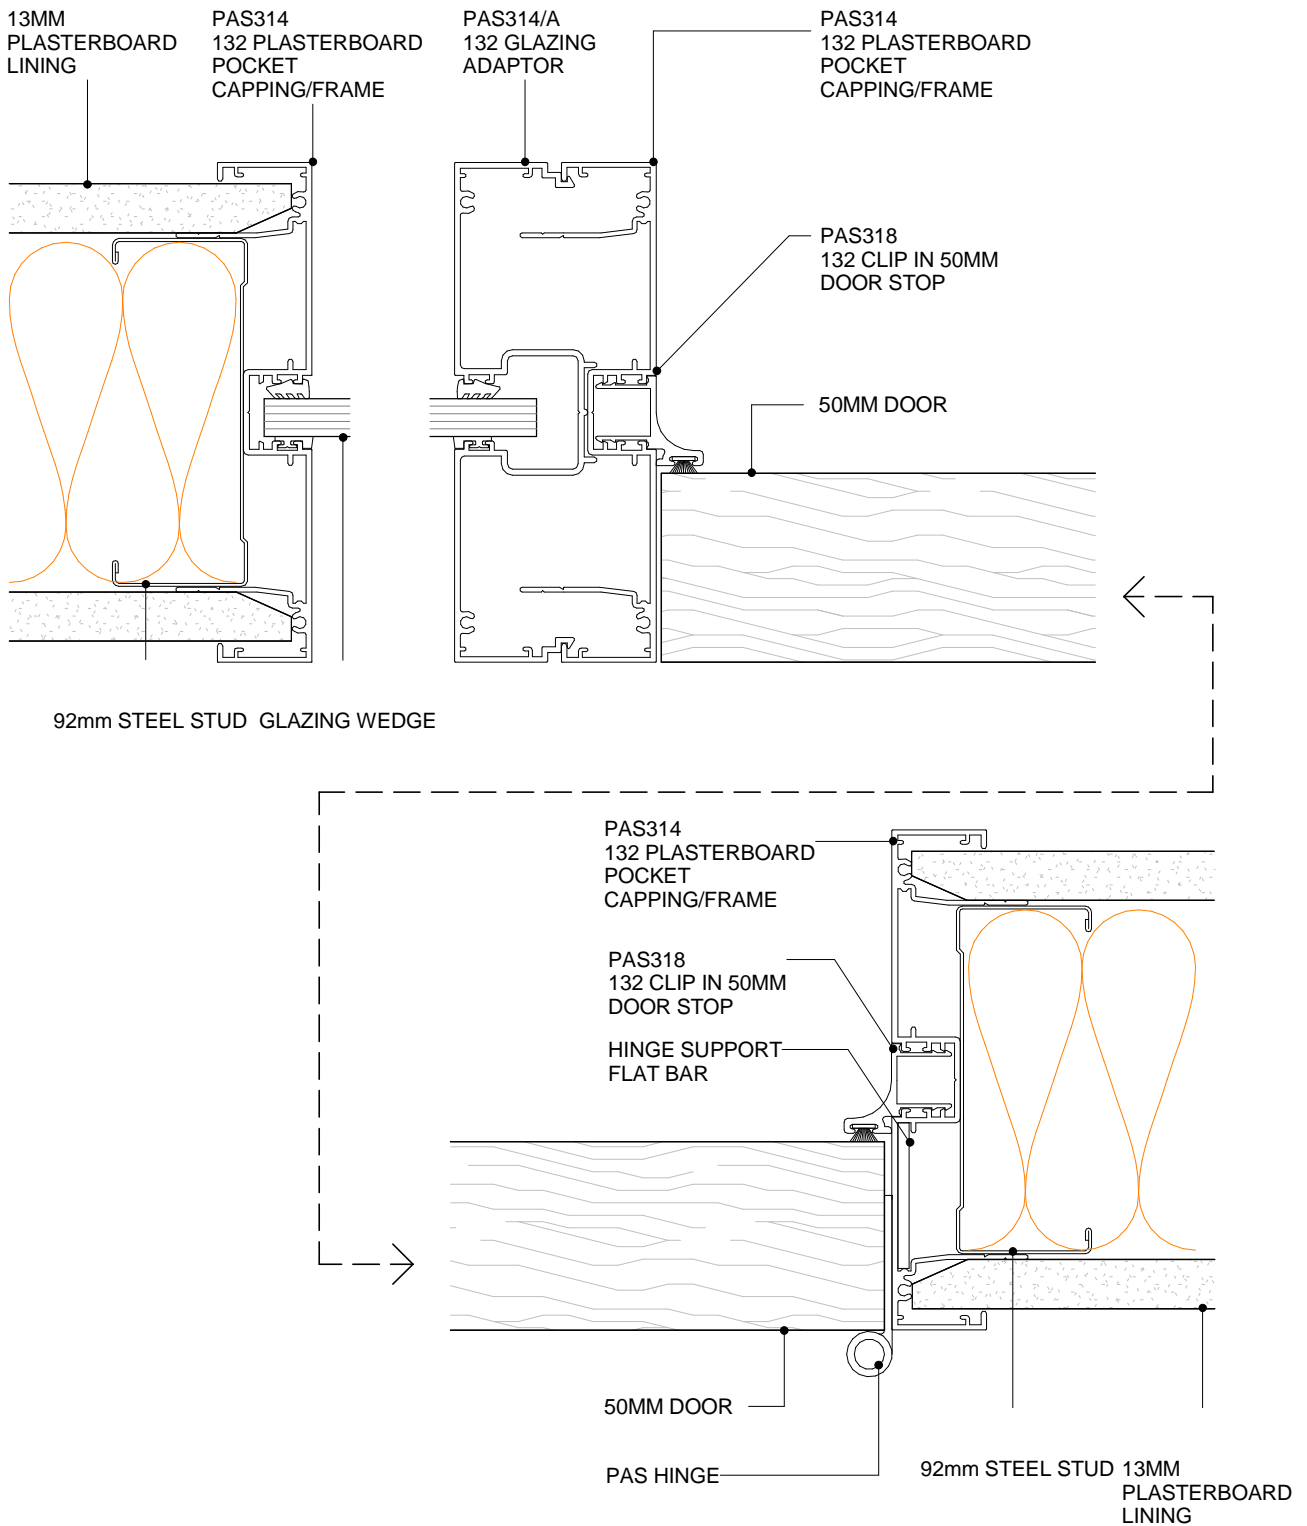

**POTTER ALUMINIUM SYSTEMS**  
**A SERIES 132 - 92MM - 50MM DOOR JAMB TRACK**  
**PLAN VIEW**


**3.6.4**  
SHEET

1:2@A4  
SCALE

A 01/04/2020  
ISSUED DATE

0800 POTTER (0800 768 837) WWW.POTTERS.CO.NZ  
SUBJECT TO CHANGE WITHOUT NOTICE



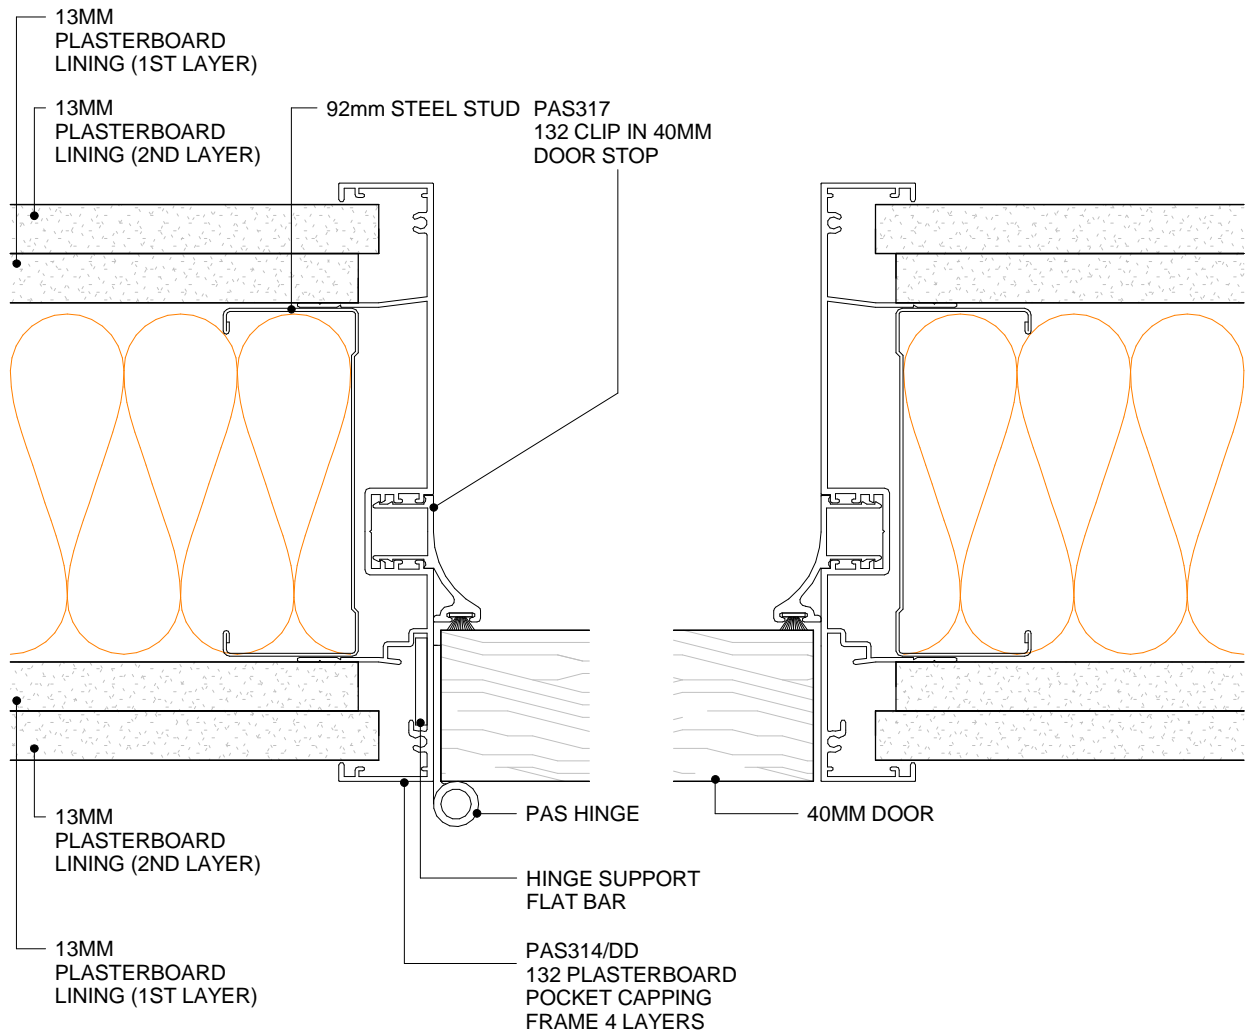

**NOTE: DETAIL SIMILAR FOR  
3 LAYER FRAME.  
PAS314/SD POCKET  
CAPPING FRAME USED IN  
LIEU OF PAS314/DD**

**POTTER ALUMINIUM SYSTEMS  
A SERIES 132 - 92MM - MULTI-LAYER DOOR DETAIL (4 LAYERS)  
PLAN VIEW**


**3.6.5**  
SHEET

1:2@A4  
SCALE

A 01/04/2020  
ISSUED DATE

0800 POTTER (0800 768 837) WWW.POTTERS.CO.NZ  
SUBJECT TO CHANGE WITHOUT NOTICE

**CSR**

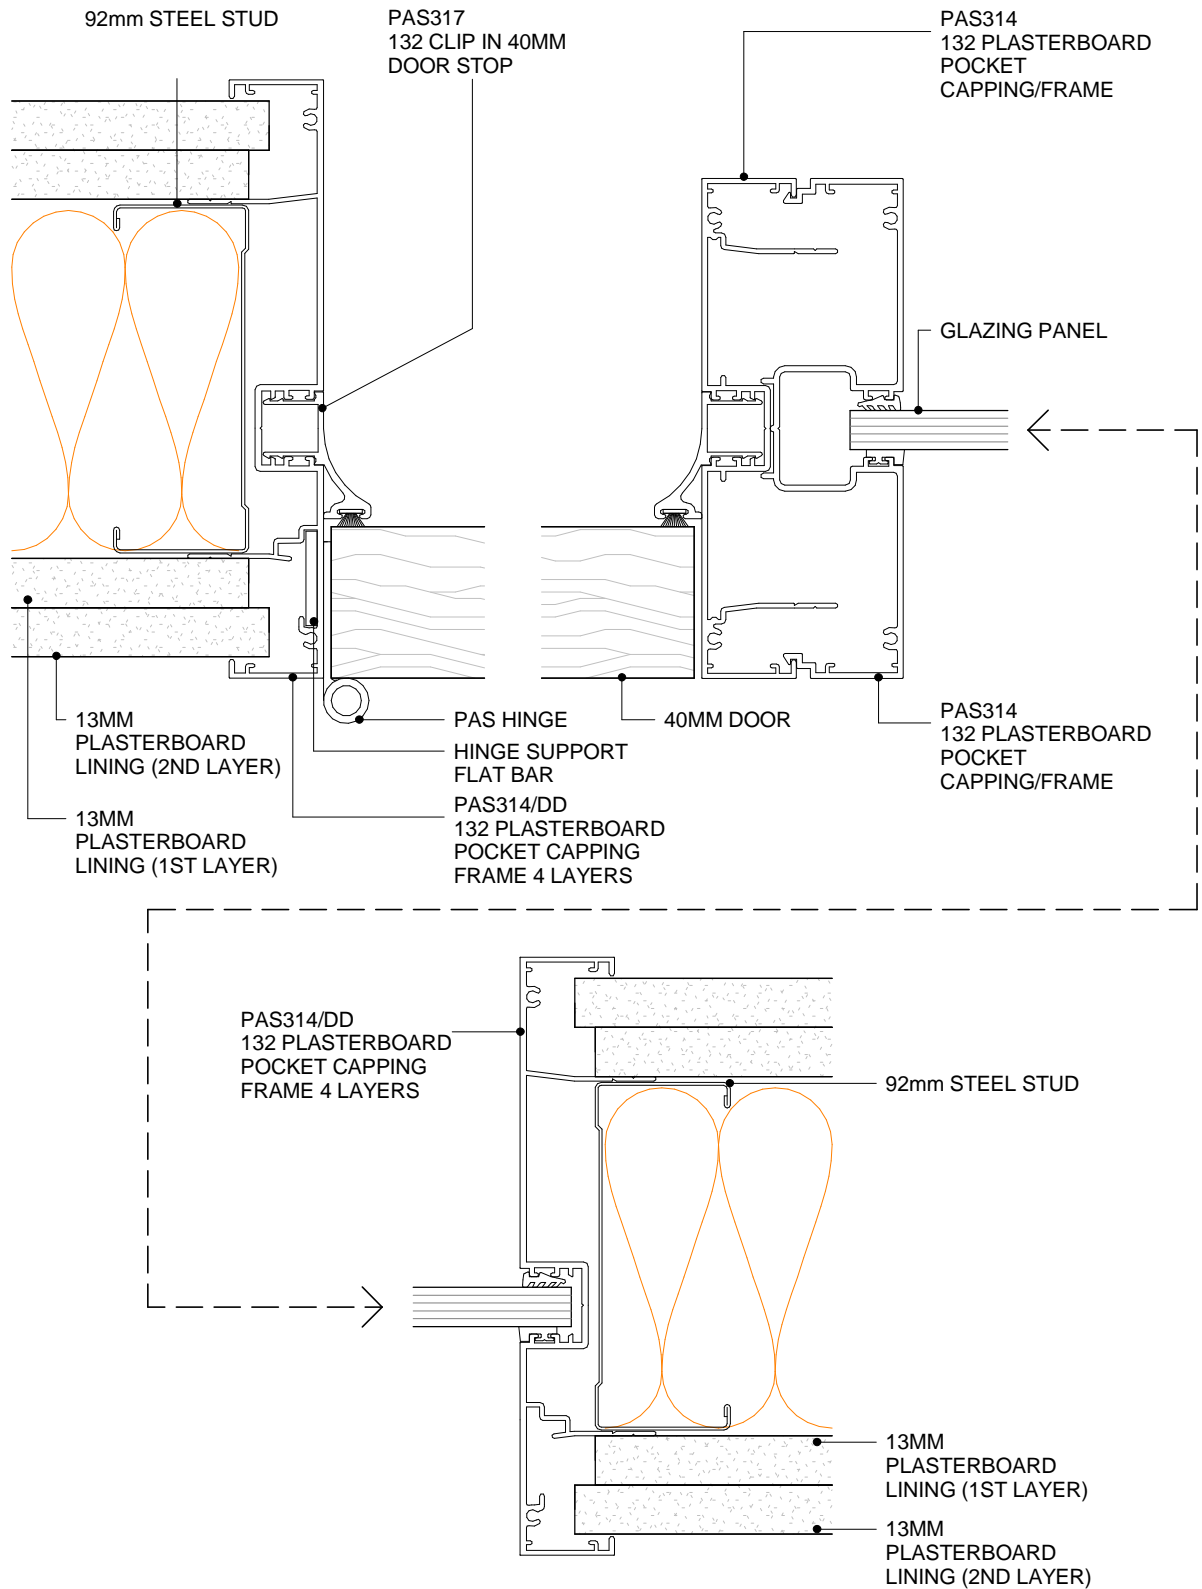

**POTTER ALUMINIUM SYSTEMS**  
**A SERIES 132 - 92MM - MULTI-LAYER DOOR DETAIL WITH SIDELIGHT (4**  
**LAYERS)**  
**PLAN VIEW**


**3.6.6**  
SHEET

1:2@A4  
SCALE

A 01/04/2020  
ISSUED DATE

0800 POTTER (0800 768 837) WWW.POTTERS.CO.NZ  
SUBJECT TO CHANGE WITHOUT NOTICE

**CSR**

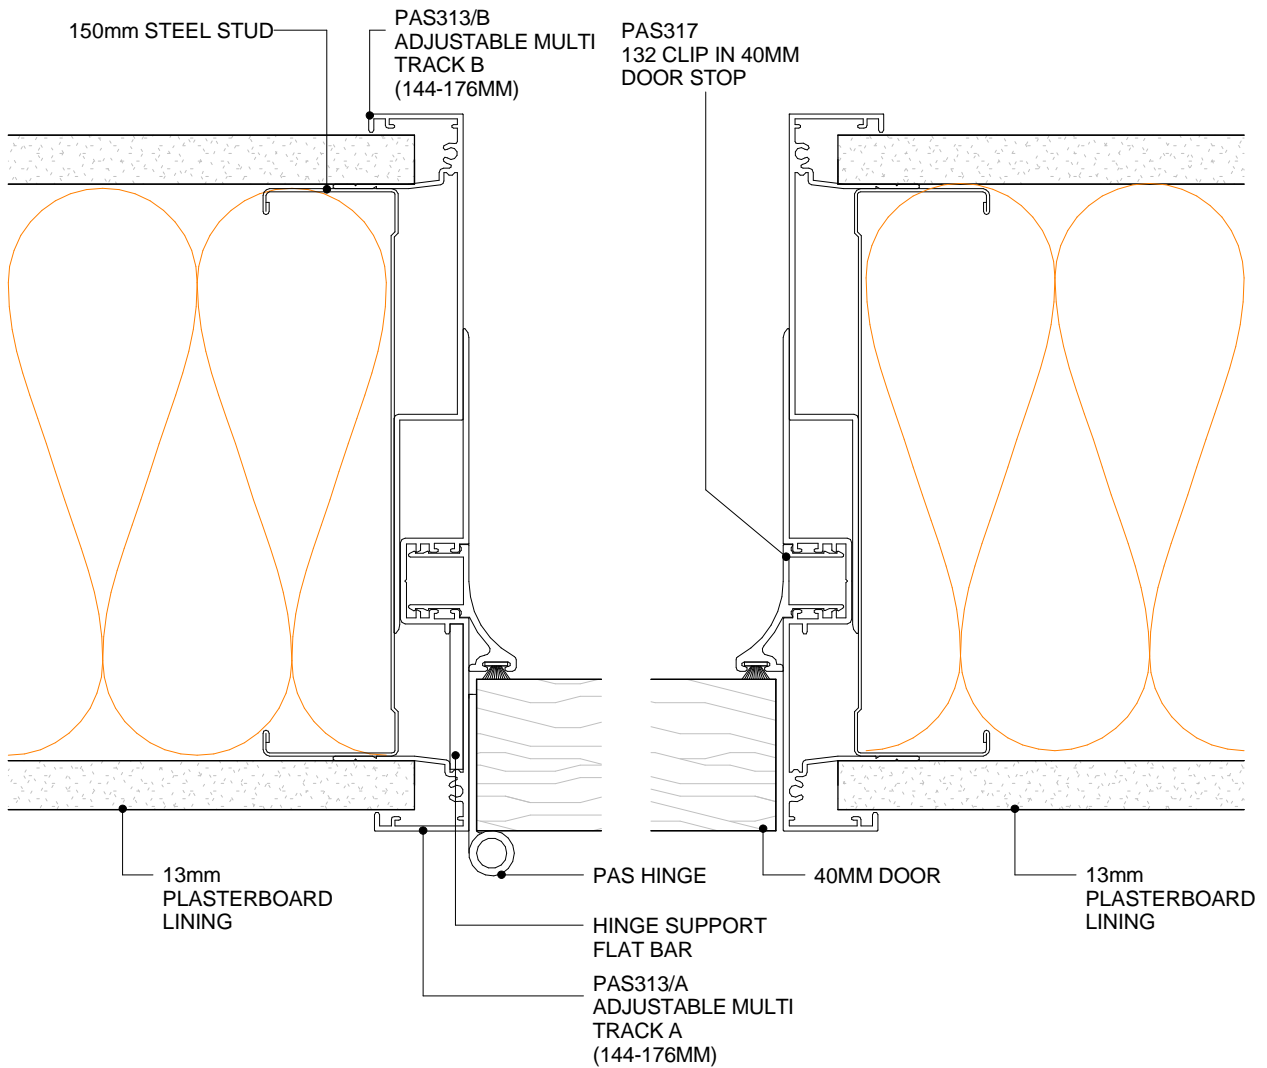

**POTTER ALUMINIUM SYSTEMS**  
**A SERIES 132 - 150MM - ADJUSTABLE MULTI-TRACK DOOR DETAIL**  
**PLAN VIEW**


**3.6.7**  
SHEET

1:2@A4  
SCALE

A 01/04/2020  
ISSUED DATE

0800 POTTER (0800 768 837) WWW.POTTERS.CO.NZ  
SUBJECT TO CHANGE WITHOUT NOTICE



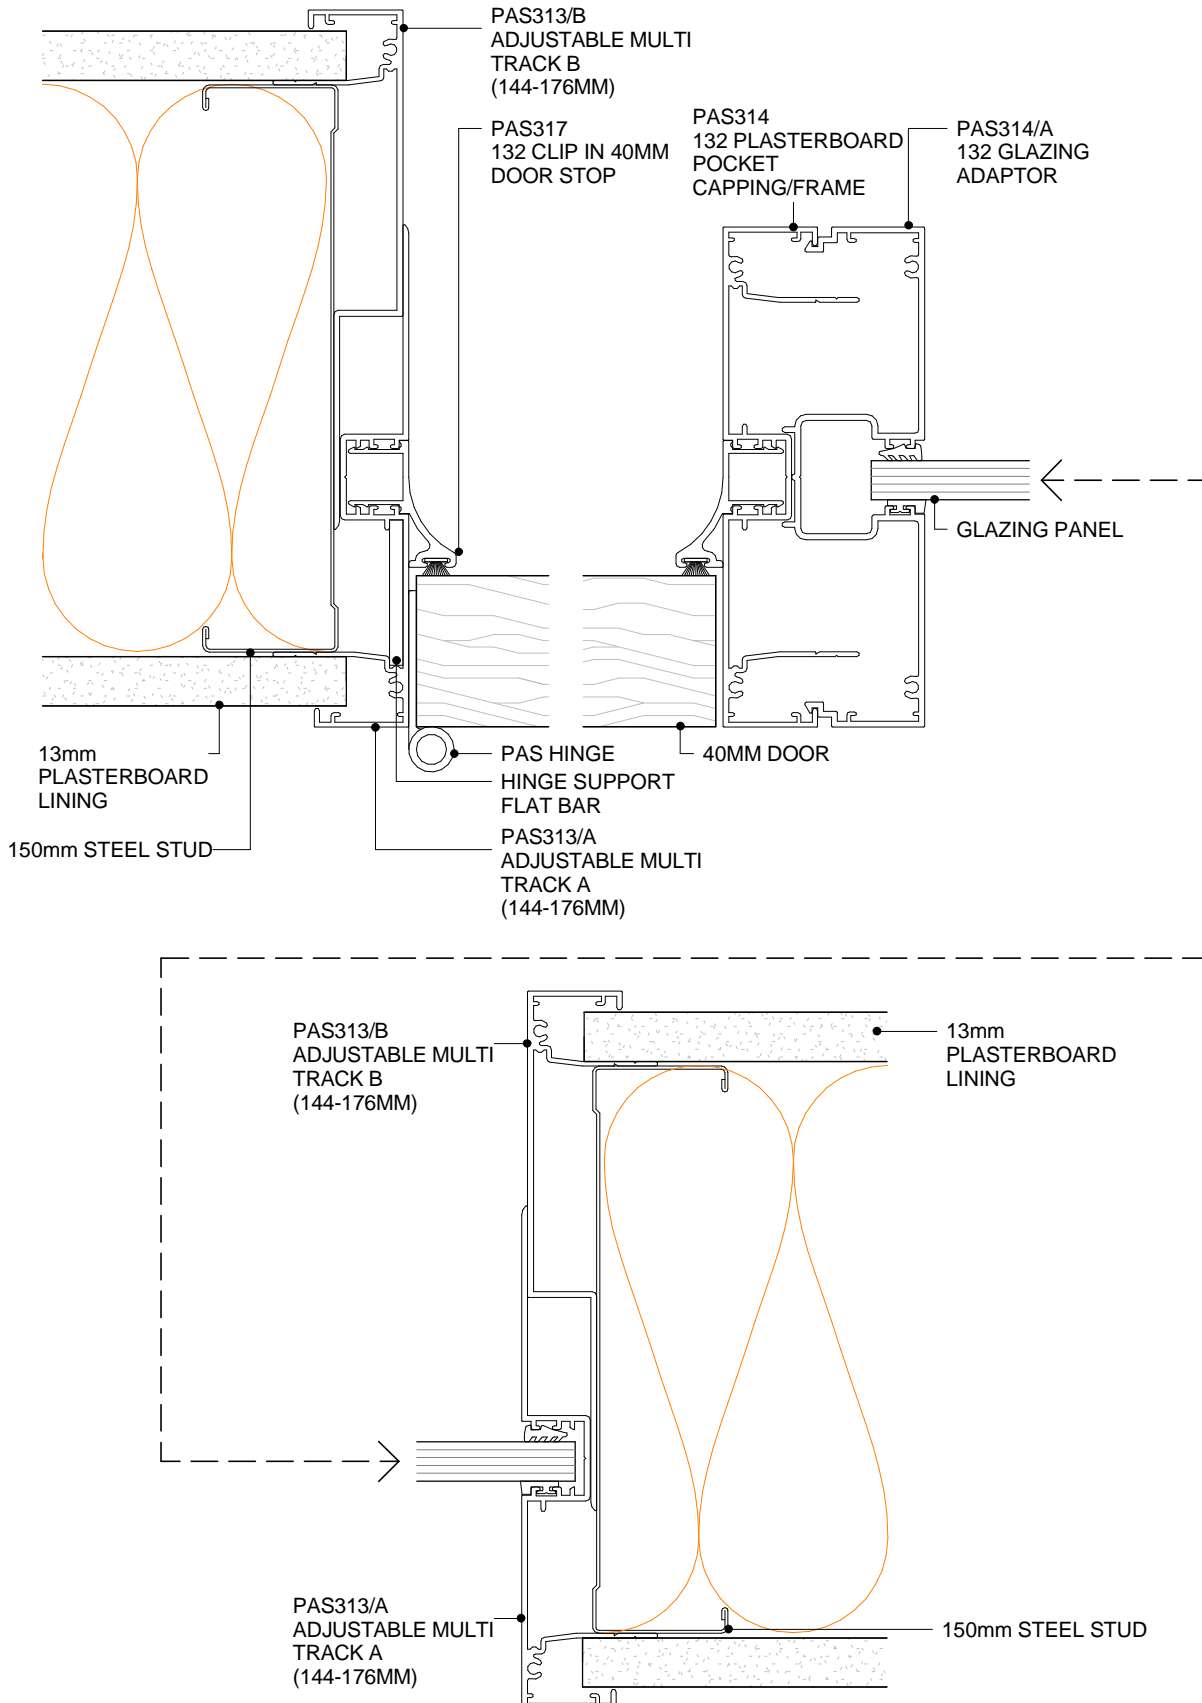



**POTTER ALUMINIUM SYSTEMS**  
**A SERIES 132 - 150MM - ADJUSTABLE MULTI-TRACK DOOR DETAIL WITH**  
**SIDELIGHT**  
**3.6.8**  
**PLAN VIEW**

SHEET

1:2@A4  
 SCALE

A 01/04/2020  
 ISSUED DATE

0800 POTTER (0800 768 837) WWW.POTTERS.CO.NZ  
 SUBJECT TO CHANGE WITHOUT NOTICE

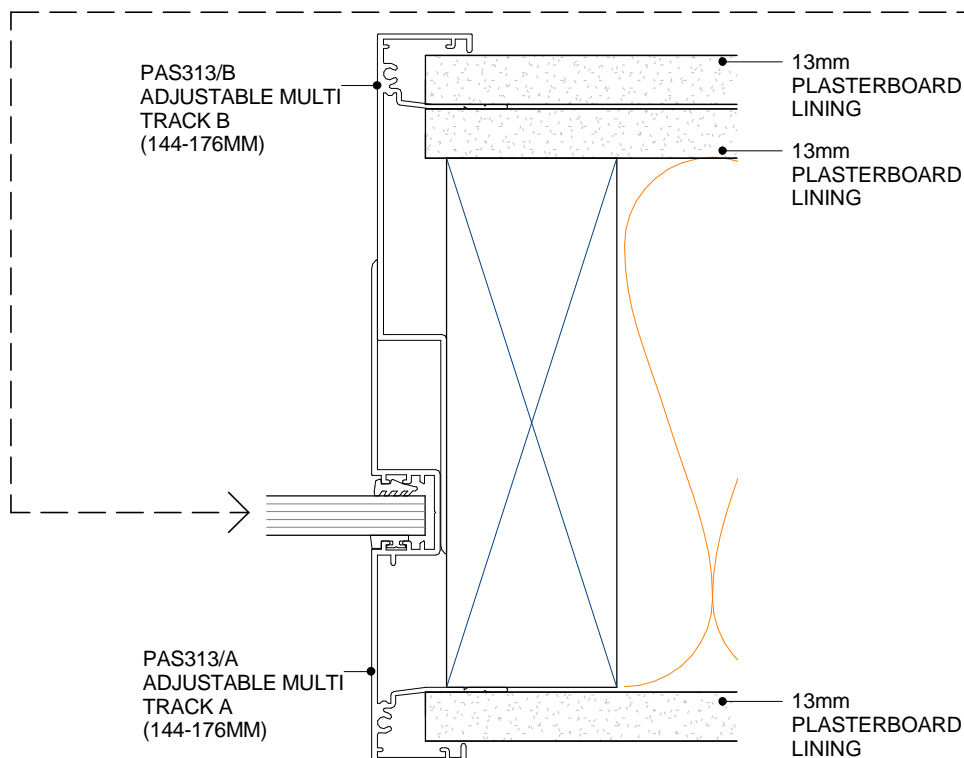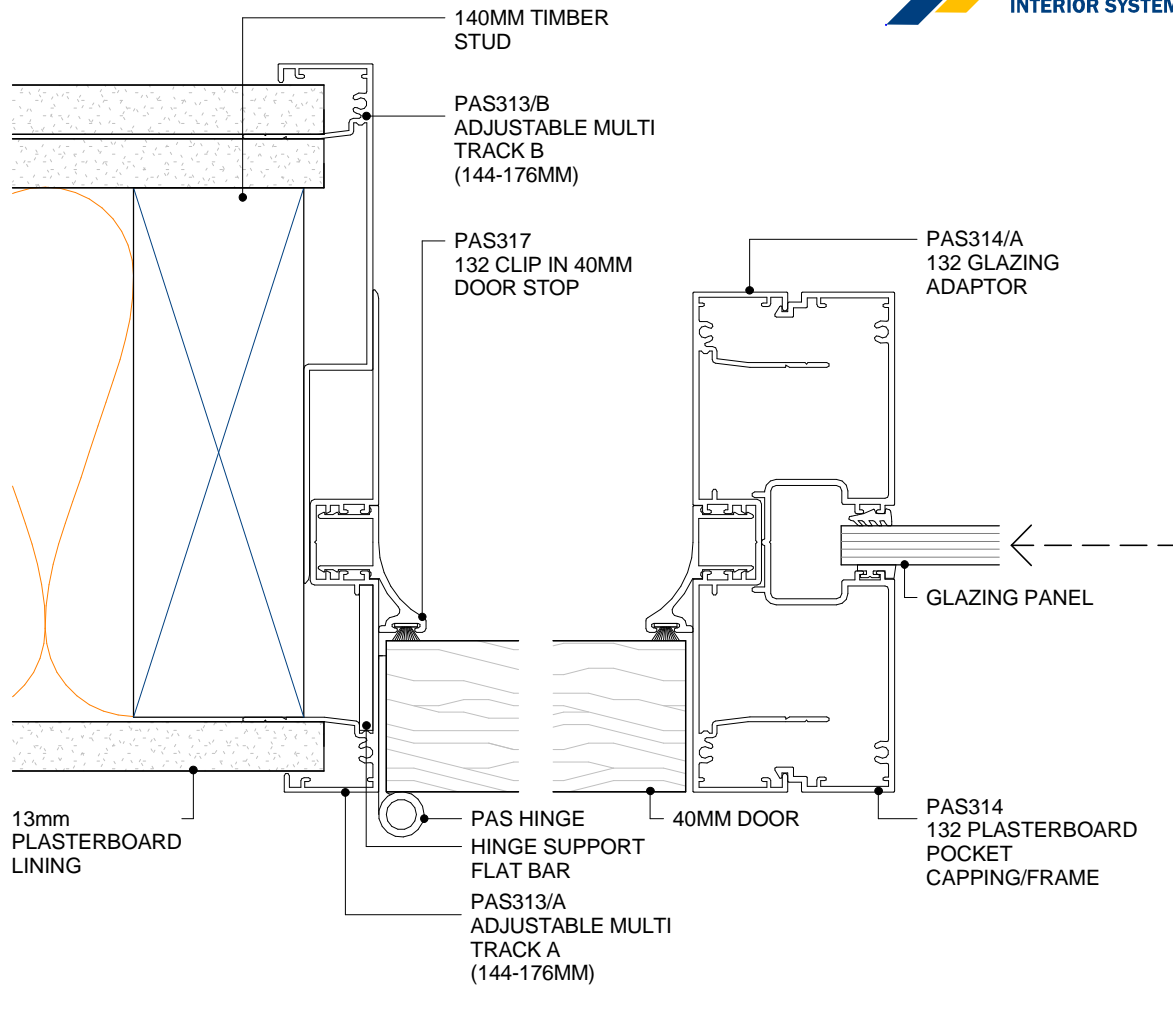


**POTTER ALUMINIUM SYSTEMS**  
**A SERIES 132 - 140MM - ADJUSTABLE MULTI-TRACK DOOR DETAIL WITH SIDELIGHT**  
**3.6.8A**  
**PLAN VIEW**

SHEET

1:2@A4  
SCALE

A 01/04/2020  
ISSUED DATE

0800 POTTER (0800 768 837) WWW.POTTERS.CO.NZ  
SUBJECT TO CHANGE WITHOUT NOTICE

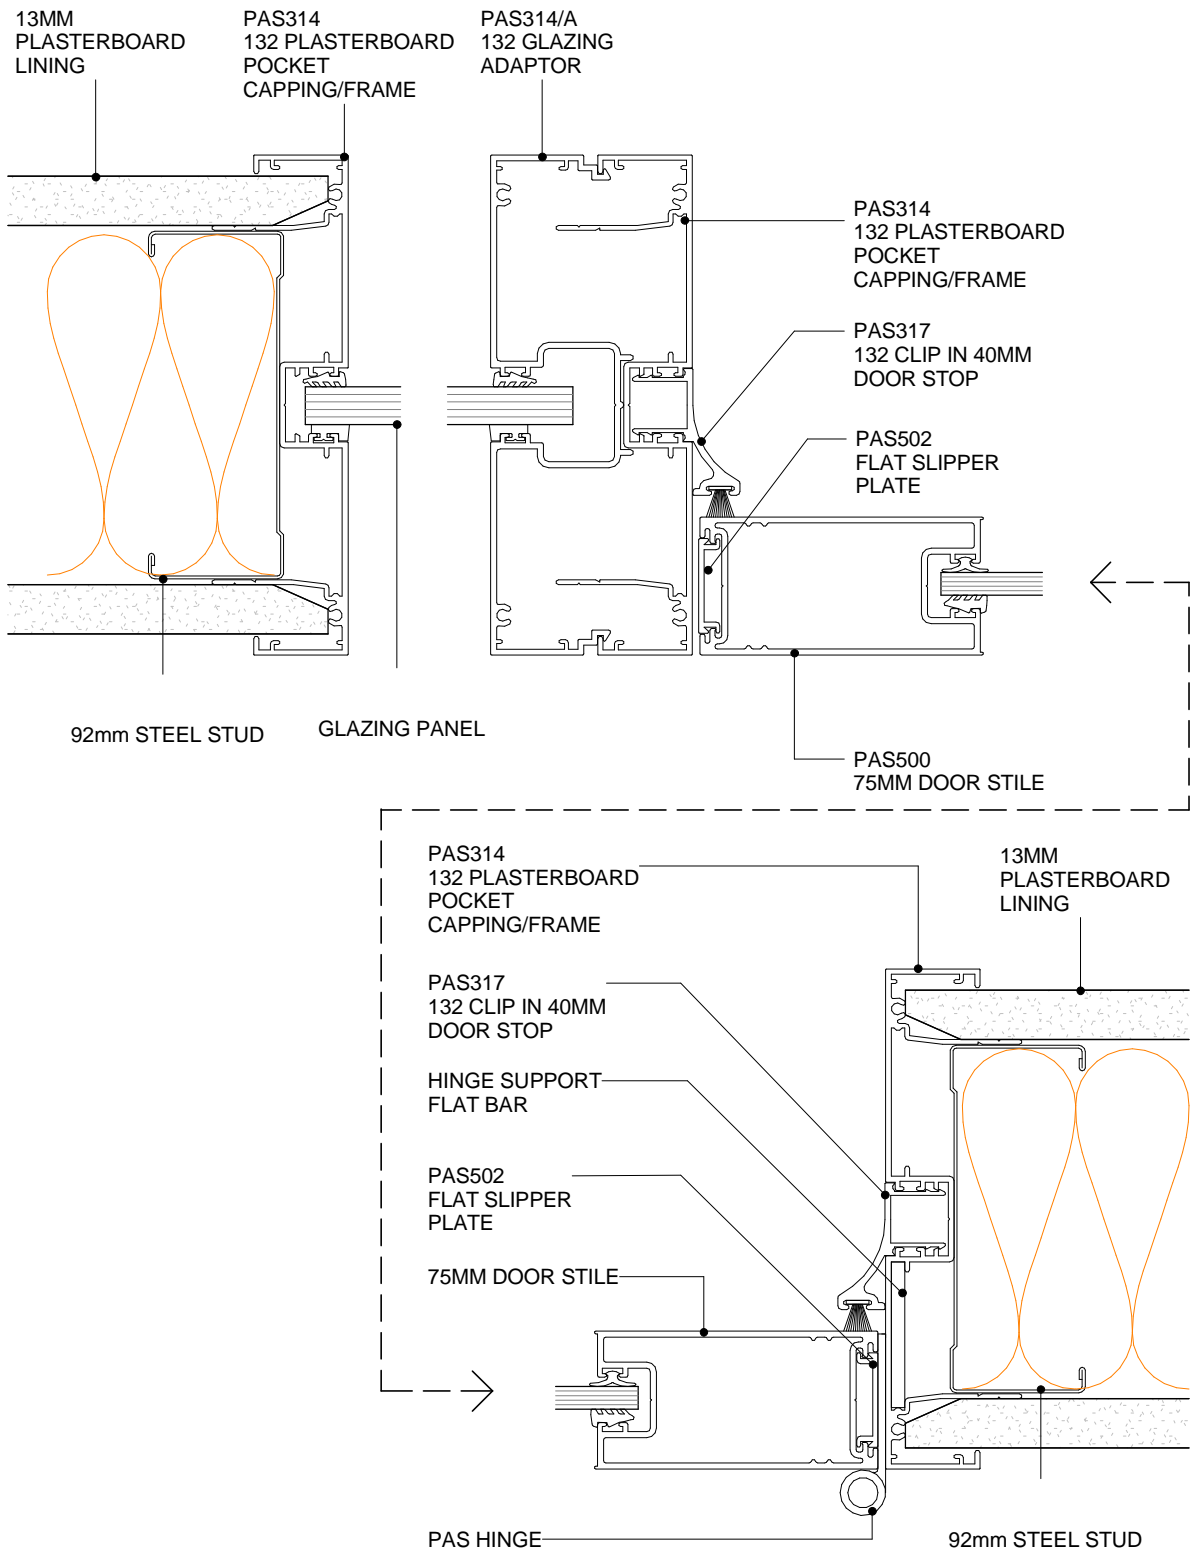

**POTTER ALUMINIUM SYSTEMS**  
**A SERIES 132 - 92MM - 50MM MULLION & DS SERIES 75MM DOOR**  
**PLAN VIEW**


**3.6.9**  
SHEET

1:2@A4  
SCALE

A 01/04/2020  
ISSUED DATE

0800 POTTER (0800 768 837) WWW.POTTERS.CO.NZ  
SUBJECT TO CHANGE WITHOUT NOTICE



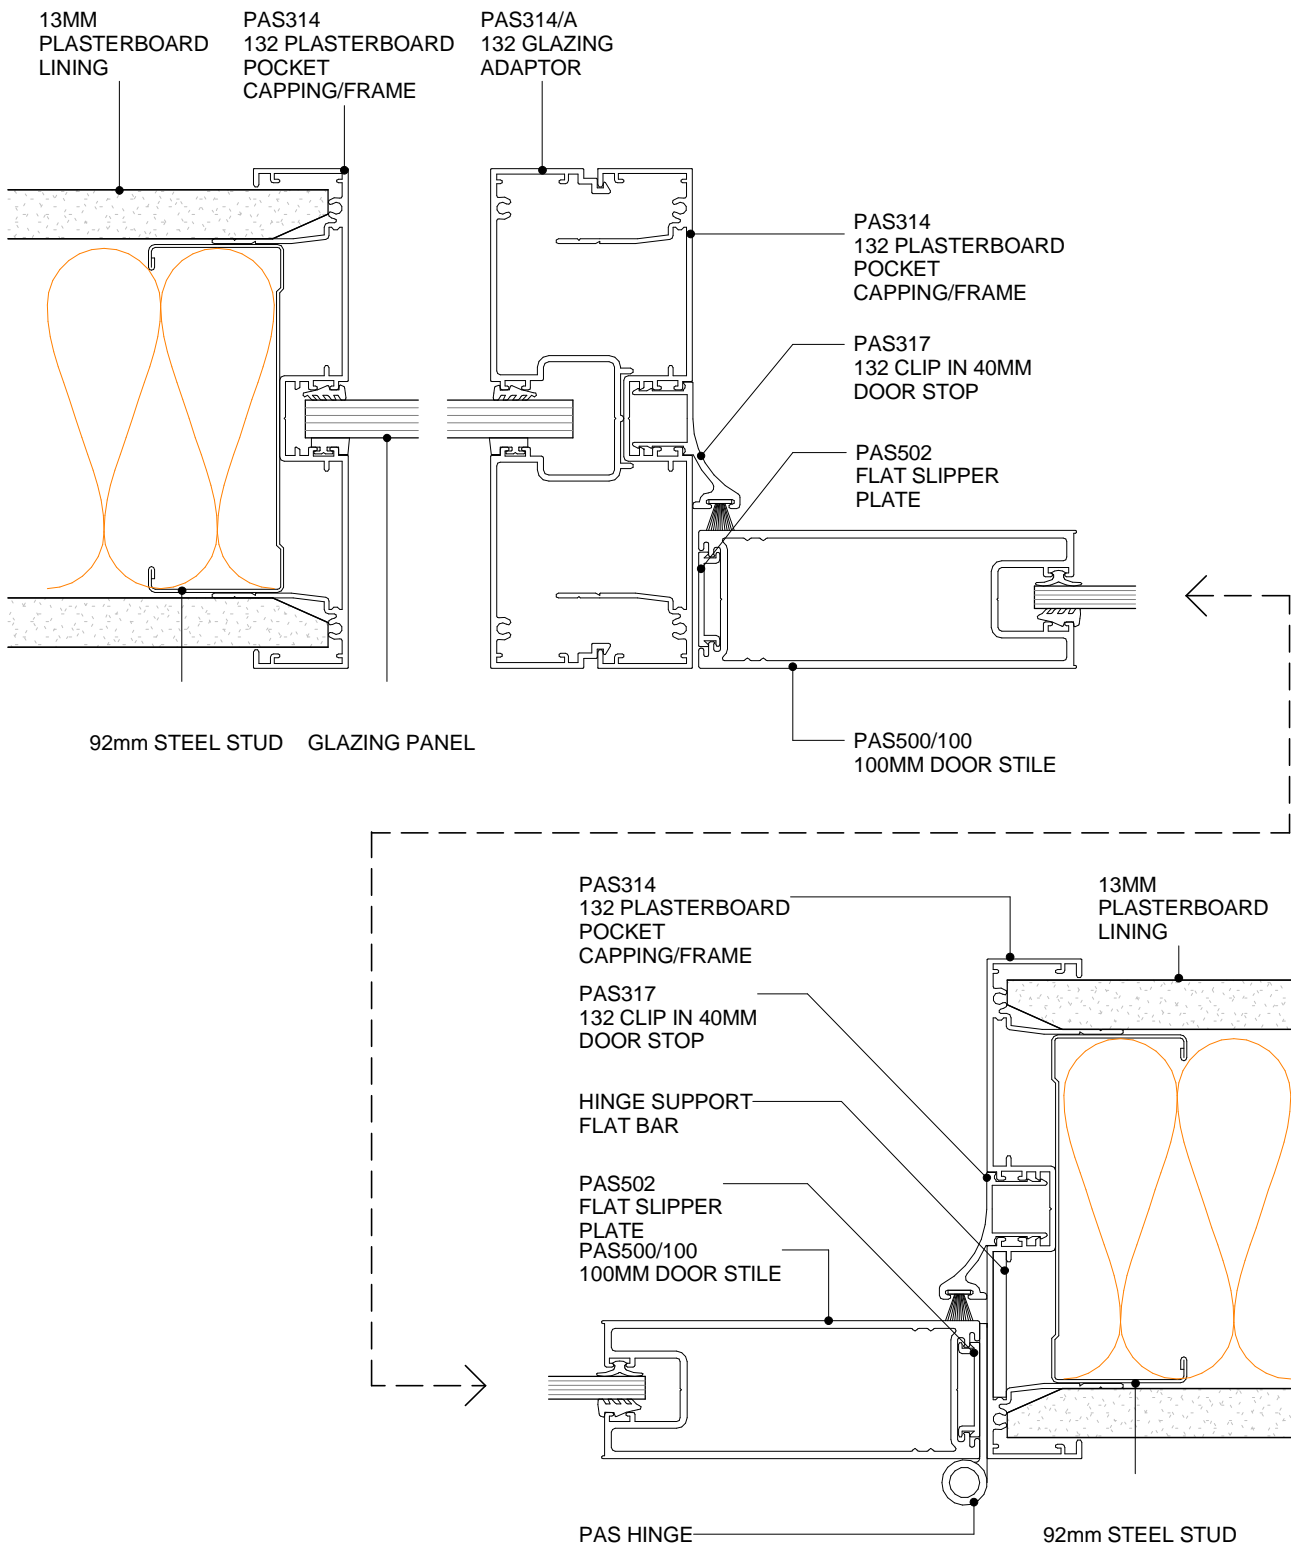

**POTTER ALUMINIUM SYSTEMS**  
**A SERIES 132 - 92MM - 50MM MULLION & DS SERIES 100MM DOOR**  
**PLAN VIEW**

**3.6.10**  
SHEET


1:2@A4  
SCALE

A 01/04/2020  
ISSUED DATE

0800 POTTER (0800 768 837) WWW.POTTERS.CO.NZ  
SUBJECT TO CHANGE WITHOUT NOTICE





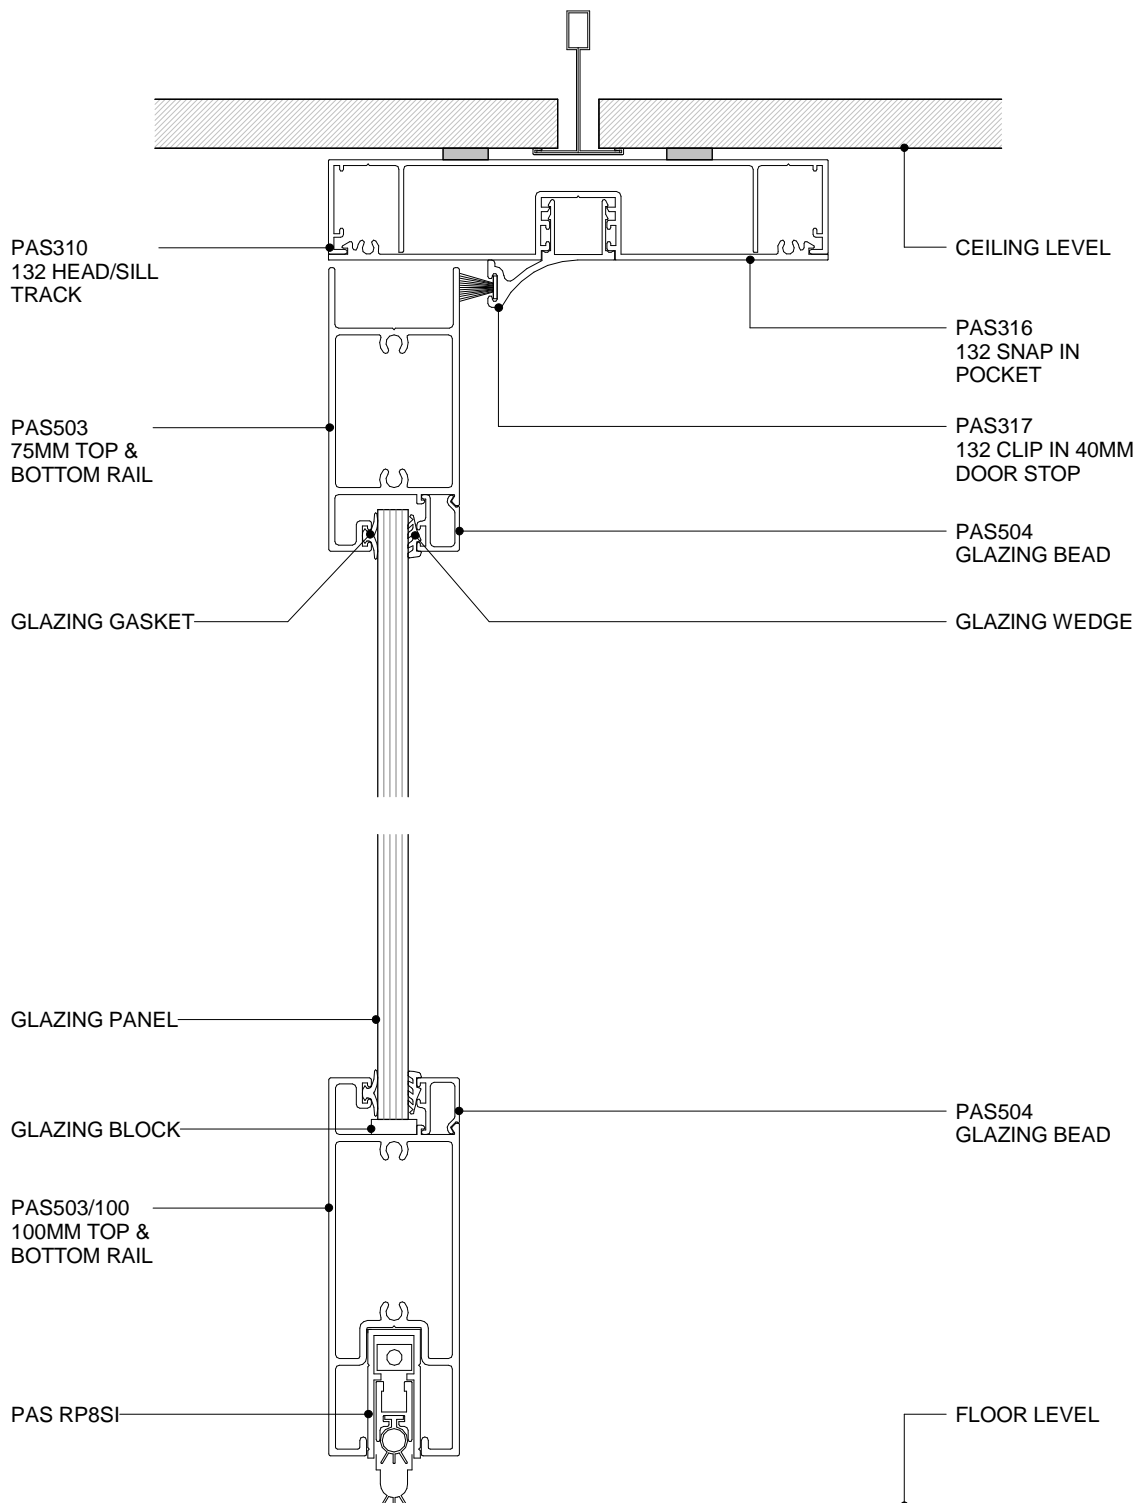

**POTTER ALUMINIUM SYSTEMS**  
**A SERIES 132 - 92MM - DOOR WITH RP8SI DOOR SEAL**  
**CROSS SECTION**



**3.6.11**  
 SHEET

1:2@A4  
 SCALE

A 01/04/2020  
 ISSUED DATE

0800 POTTER (0800 768 837) WWW.POTTERS.CO.NZ  
 SUBJECT TO CHANGE WITHOUT NOTICE



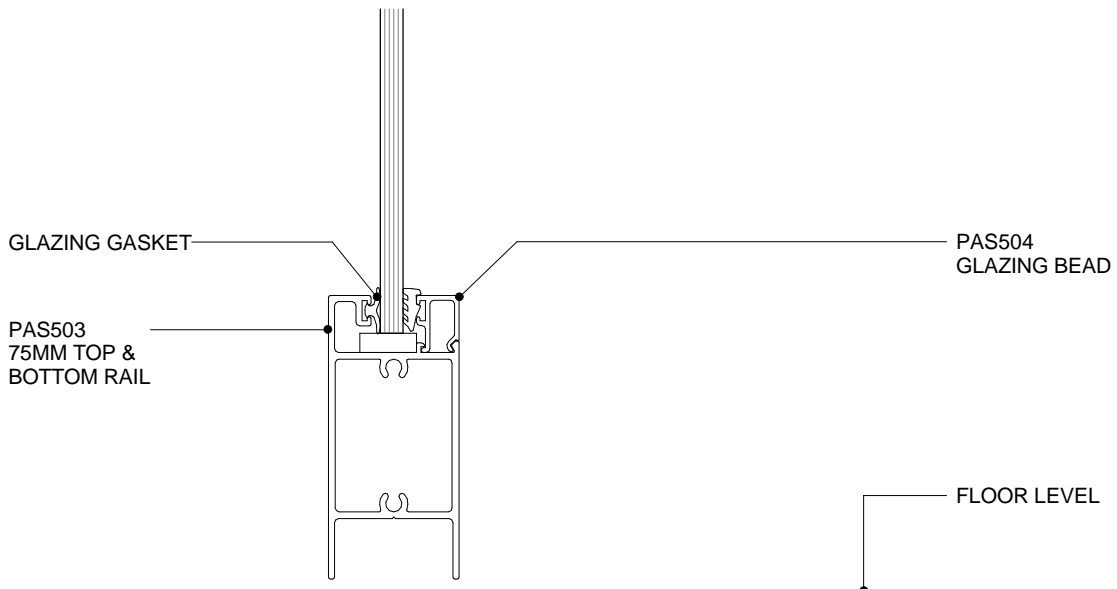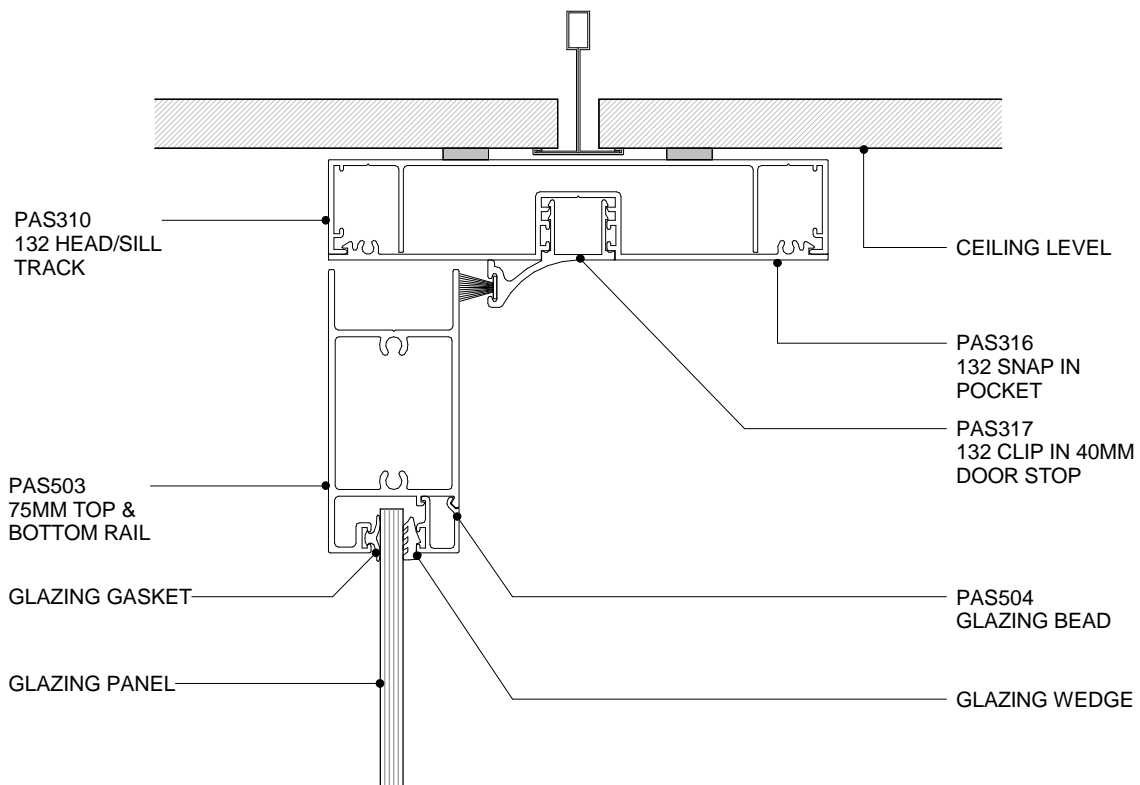

**POTTER ALUMINIUM SYSTEMS**  
**A SERIES 132 - 92MM - DS SERIES 75MM DOOR**  
**CROSS SECTION**


**3.6.12**  
 SHEET

1:2@A4  
 SCALE

A 01/04/2020  
 ISSUED DATE

0800 POTTER (0800 768 837) WWW.POTTERS.CO.NZ  
 SUBJECT TO CHANGE WITHOUT NOTICE



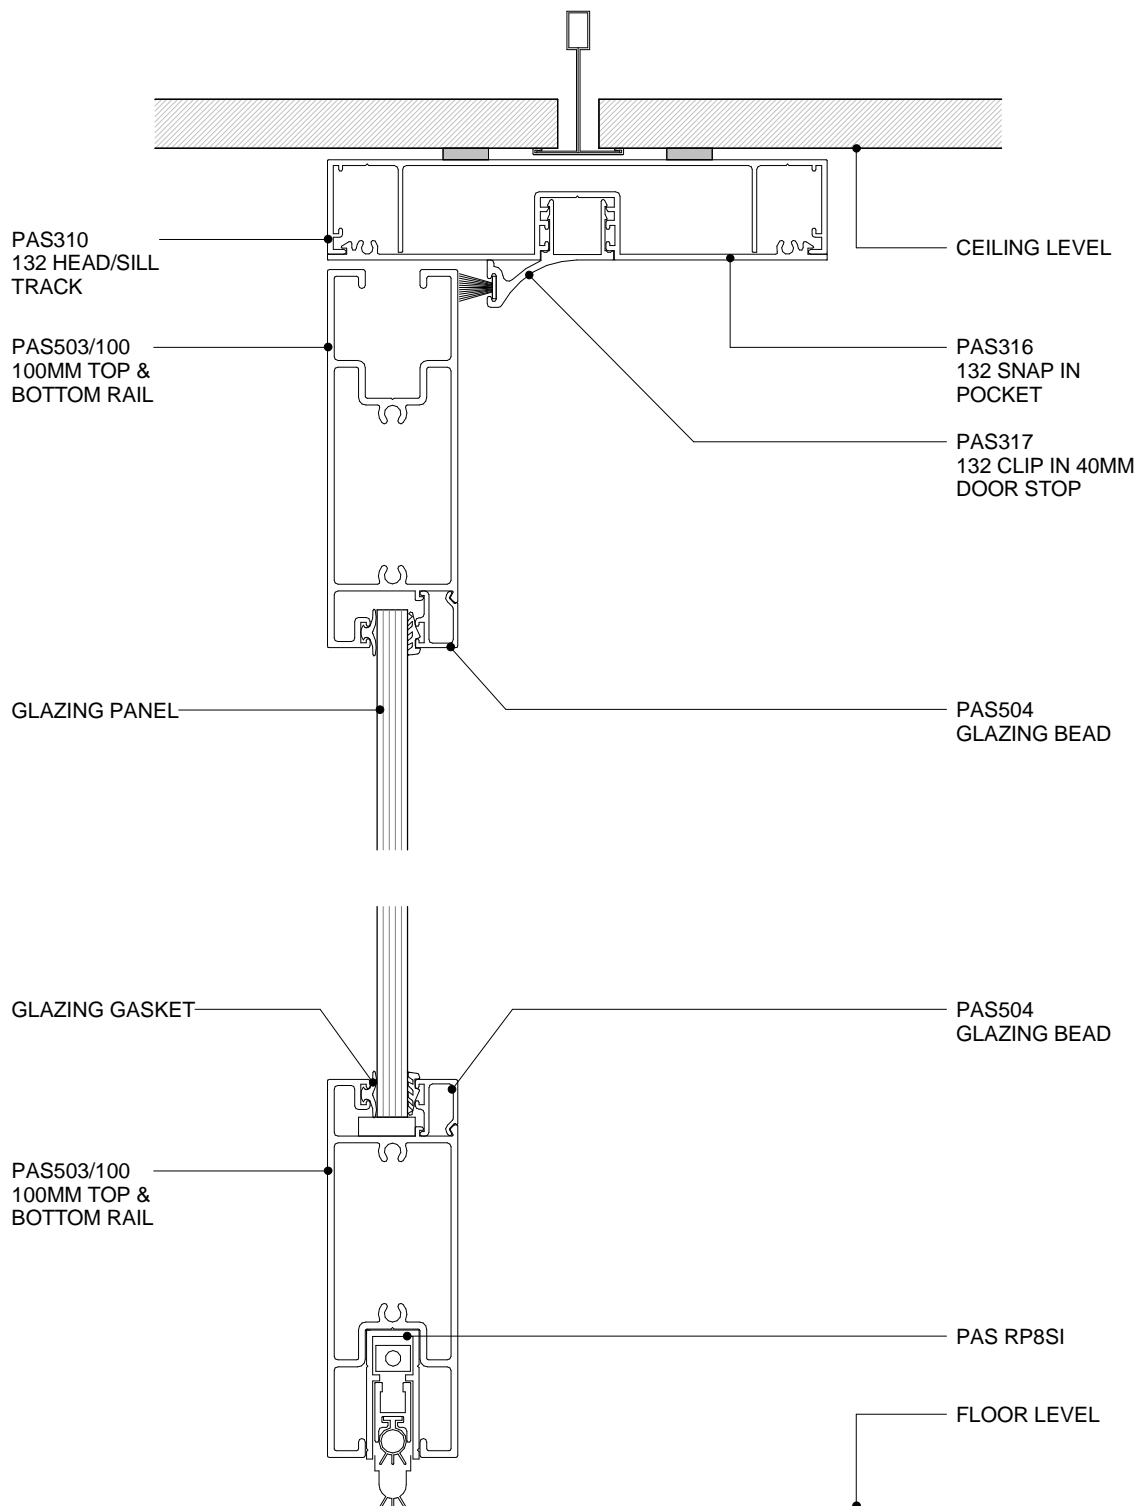

**POTTER ALUMINIUM SYSTEMS**  
**A SERIES 132 - 92MM - DS SERIES 100MM DOOR & RP8SI DOOR SEAL**  
**CROSS SECTION**


**3.6.13**  
 SHEET

1:2@A4  
 SCALE

A 01/04/2020  
 ISSUED DATE

0800 POTTER (0800 768 837) WWW.POTTERS.CO.NZ  
 SUBJECT TO CHANGE WITHOUT NOTICE



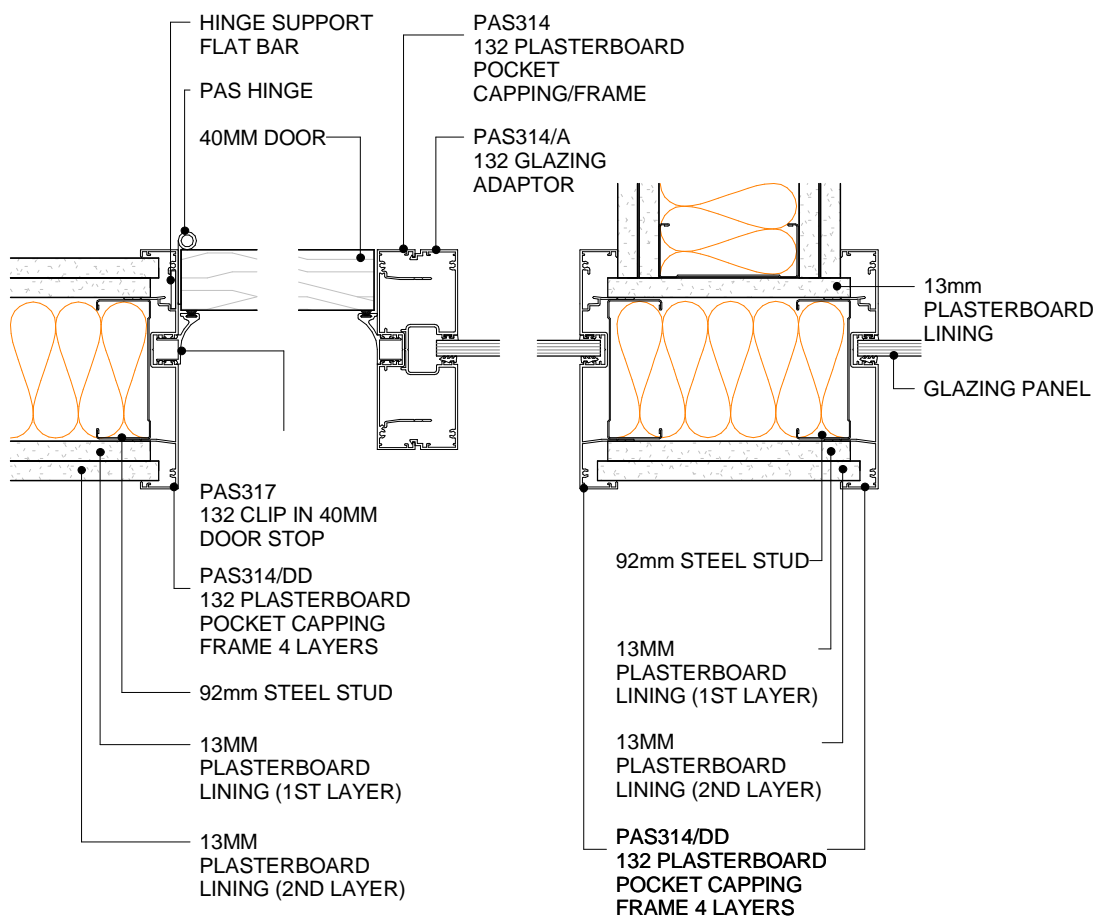

**POTTER ALUMINIUM SYSTEMS**  
**A SERIES 132 - 92MM - HIGH ACOUSTIC WALL**  
**PLAN VIEW**



**3.6.14**  
 SHEET

1:5@A4  
 SCALE

A 01/04/2020  
 ISSUED DATE

0800 POTTER (0800 768 837) WWW.POTTERS.CO.NZ  
 SUBJECT TO CHANGE WITHOUT NOTICE



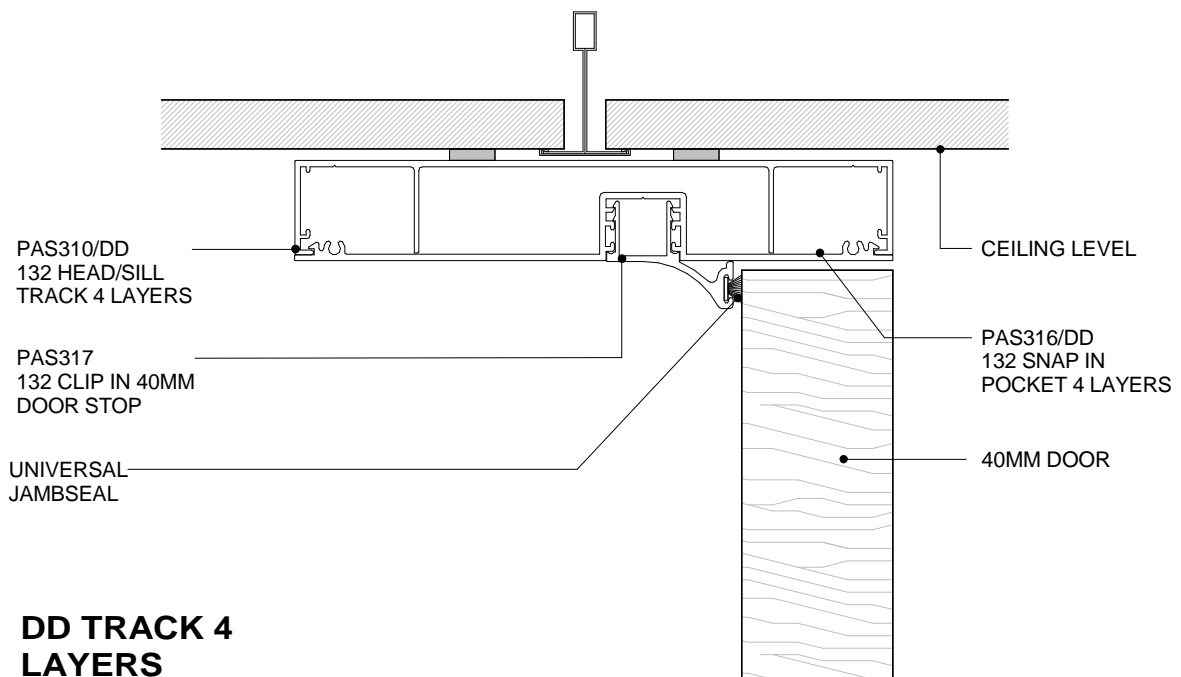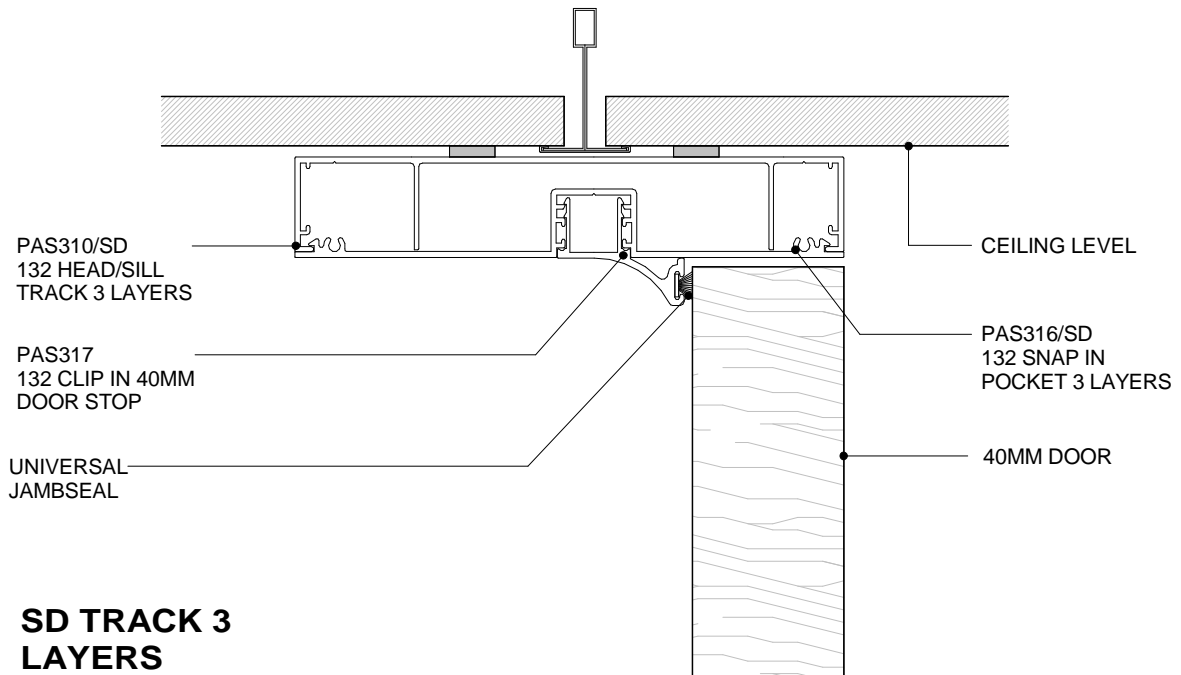

**POTTER ALUMINIUM SYSTEMS  
A SERIES 132 - 92MM - 40MM DOOR HEADTRACK MULTI-LAYER  
CROSS SECTION**



**3.6.15**  
SHEET

1:2@A4  
SCALE

A 01/04/2020  
ISSUED DATE

0800 POTTER (0800 768 837) WWW.POTTERS.CO.NZ  
SUBJECT TO CHANGE WITHOUT NOTICE



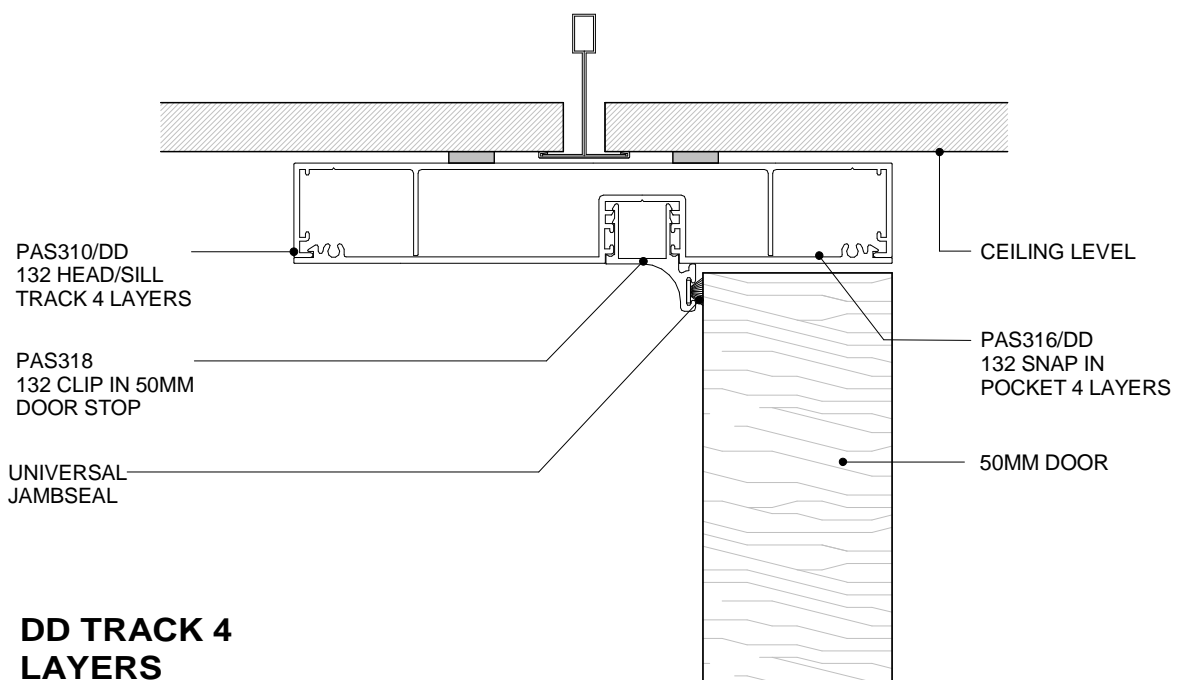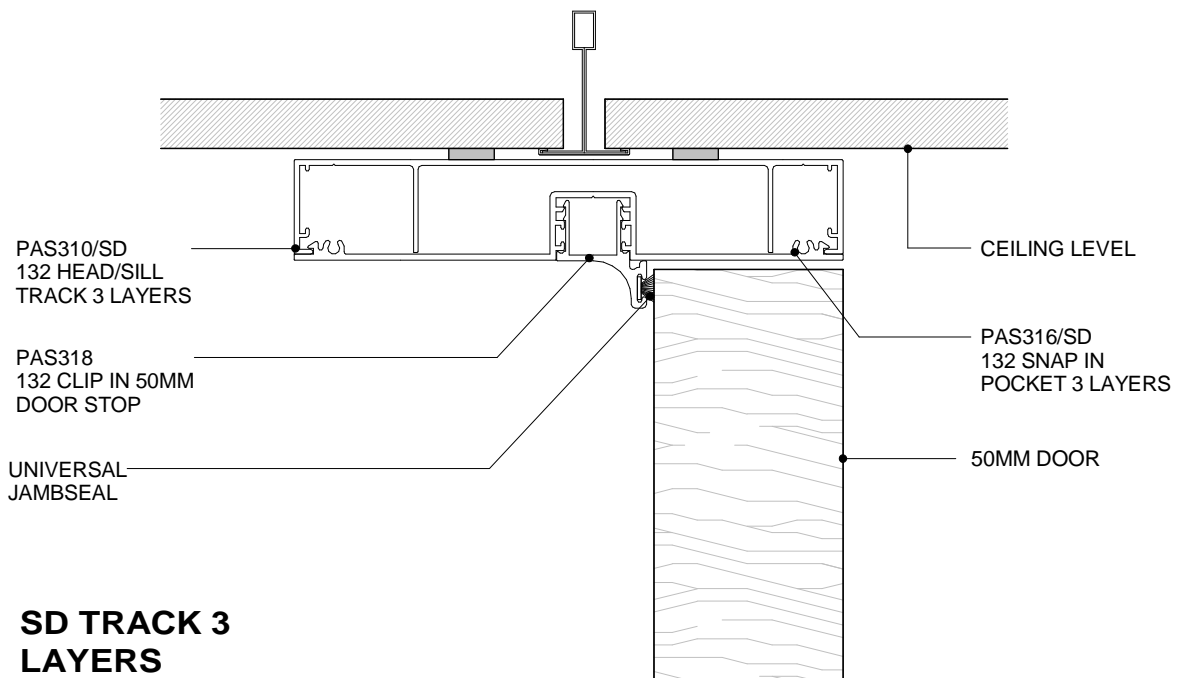

**POTTER ALUMINIUM SYSTEMS  
A SERIES 132 - 92MM - 50MM DOOR HEADTRACK MULTI-LAYER  
CROSS SECTION**



**3.6.16**  
SHEET

1:2@A4  
SCALE

A 01/04/2020  
ISSUED DATE

0800 POTTER (0800 768 837) WWW.POTTERS.CO.NZ  
SUBJECT TO CHANGE WITHOUT NOTICE



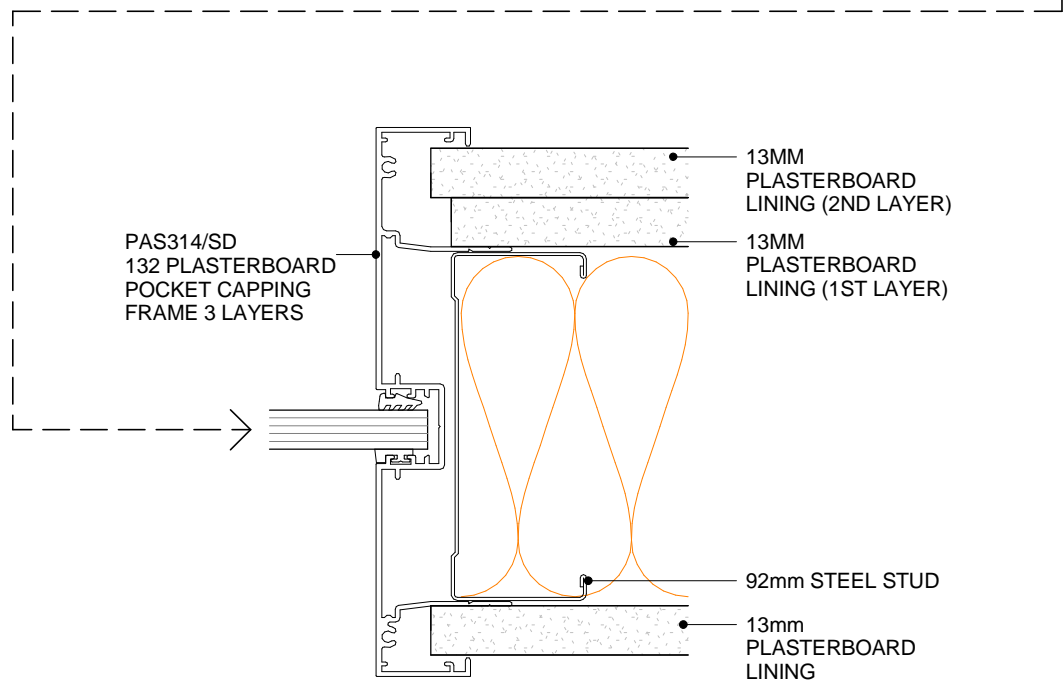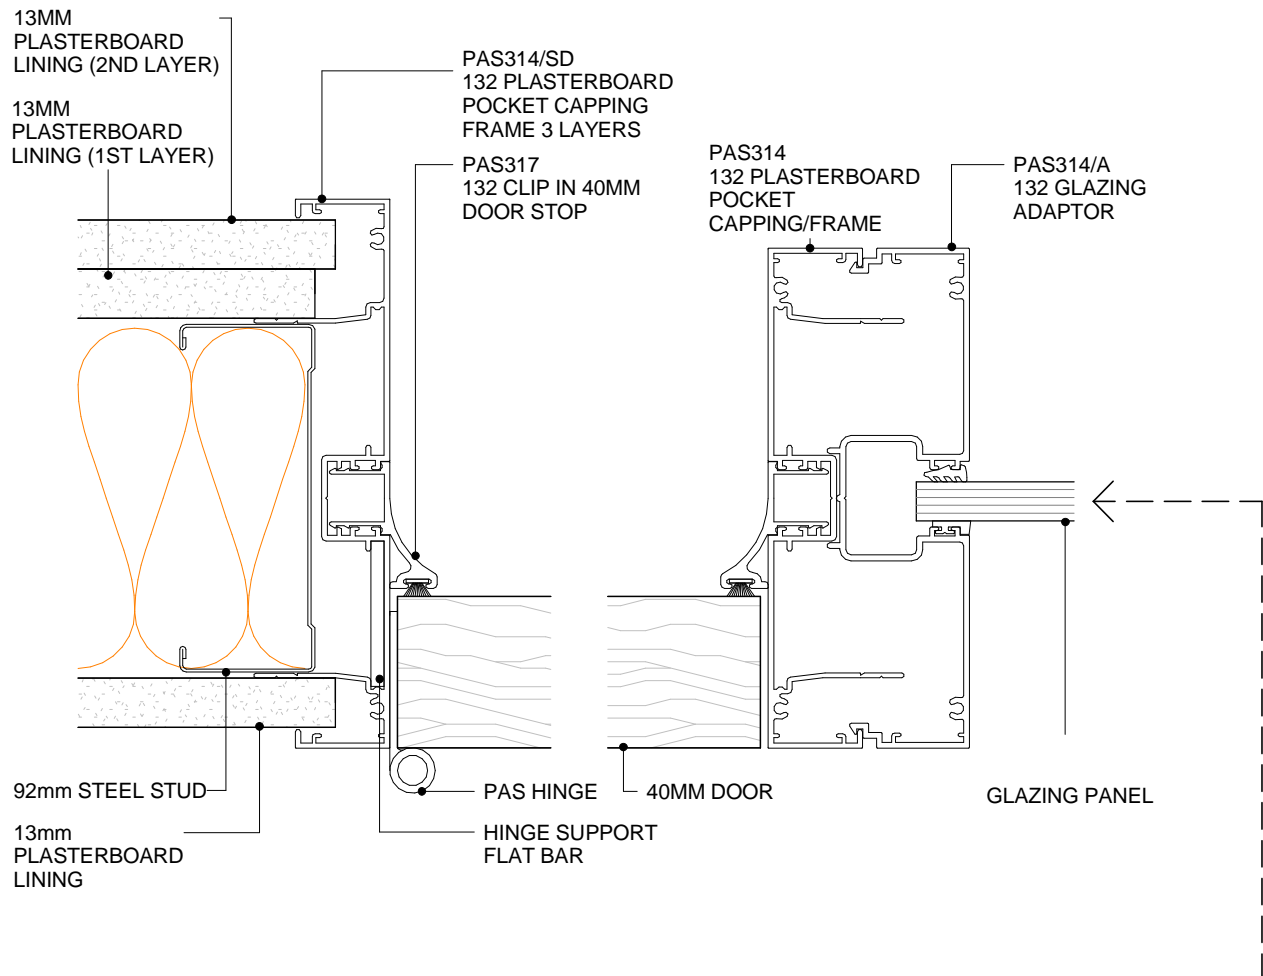

**POTTER ALUMINIUM SYSTEMS**  
**A SERIES 132 - 92MM - MULTI-LAYER DOOR DETAIL WITH SIDELIGHT (3 LAYERS)**  
**3.6.17**  
**PLAN VIEW**


SHEET

1:2@A4  
SCALE

A 01/04/2020  
ISSUED DATE

0800 POTTER (0800 768 837) WWW.POTTERS.CO.NZ  
SUBJECT TO CHANGE WITHOUT NOTICE



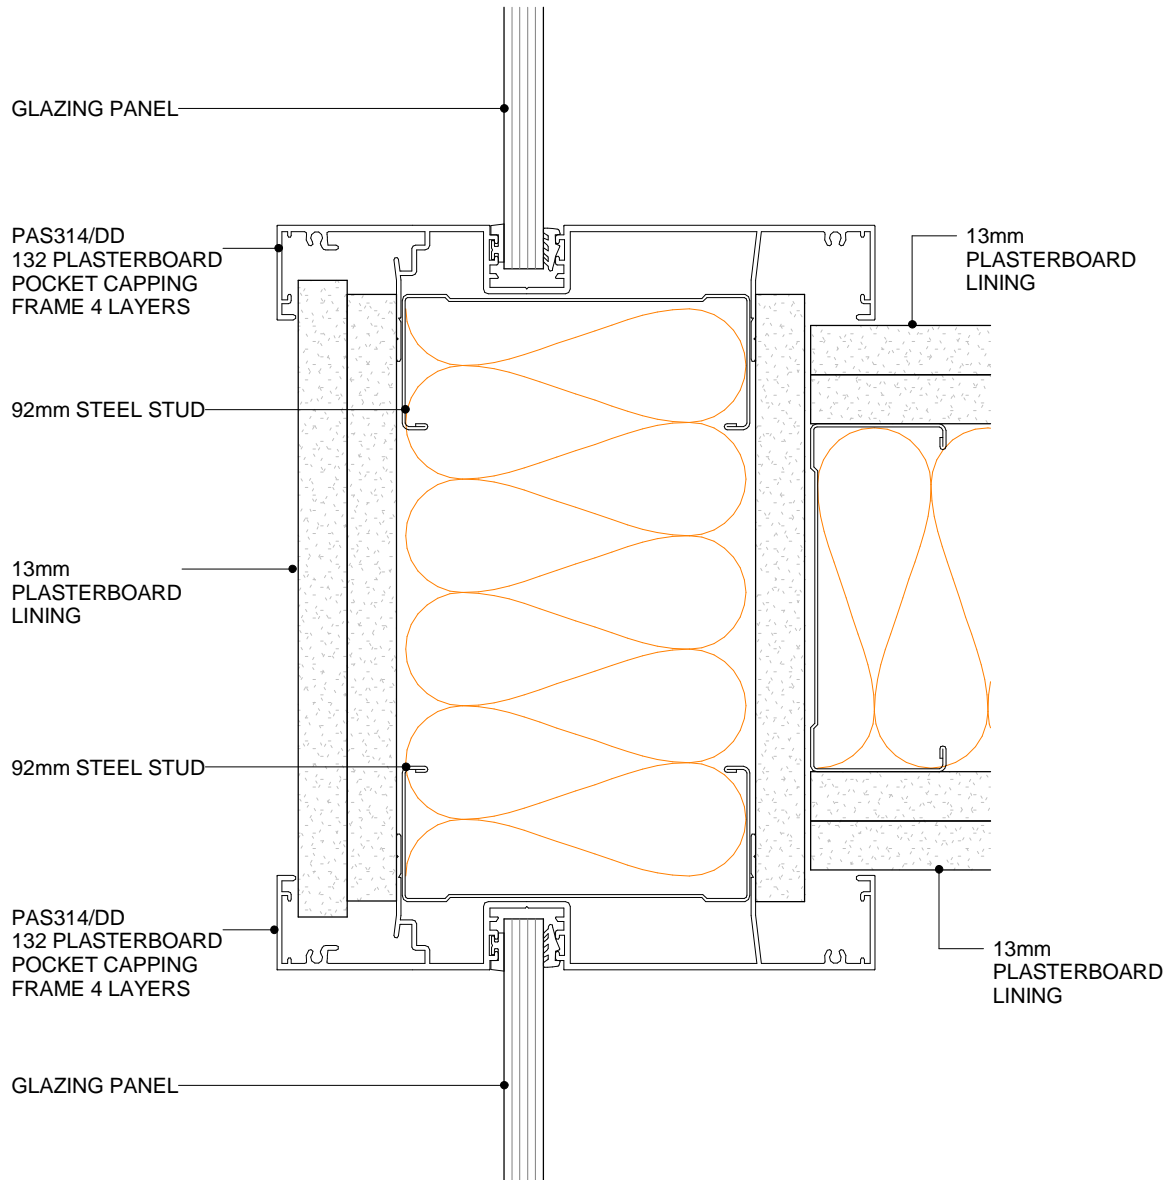

**POTTER ALUMINIUM SYSTEMS**  
**A SERIES 132 - 92MM - MULTI-LAYER TRACK WALL TO T JUNCTION**  
**GLAZING**  
**PLAN VIEW**

**3.7.1**  
 SHEET


1:2@A4  
 SCALE

A 01/04/2020  
 ISSUED DATE


0800 POTTER (0800 768 837) WWW.POTTERS.CO.NZ  
 SUBJECT TO CHANGE WITHOUT NOTICE





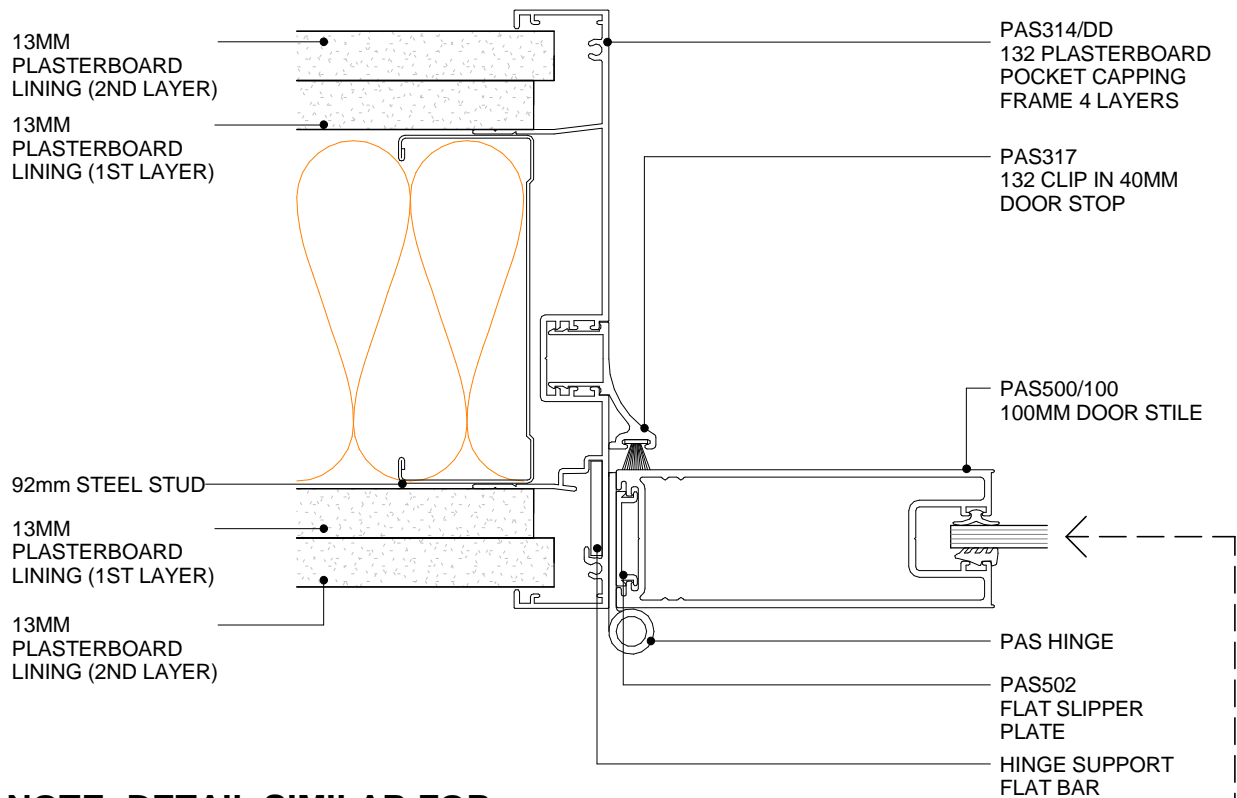

**NOTE: DETAIL SIMILAR FOR 3 LAYER FRAME. PAS314/SD POCKET CAPPING FRAME USED IN LIEU OF PAS314/DD**

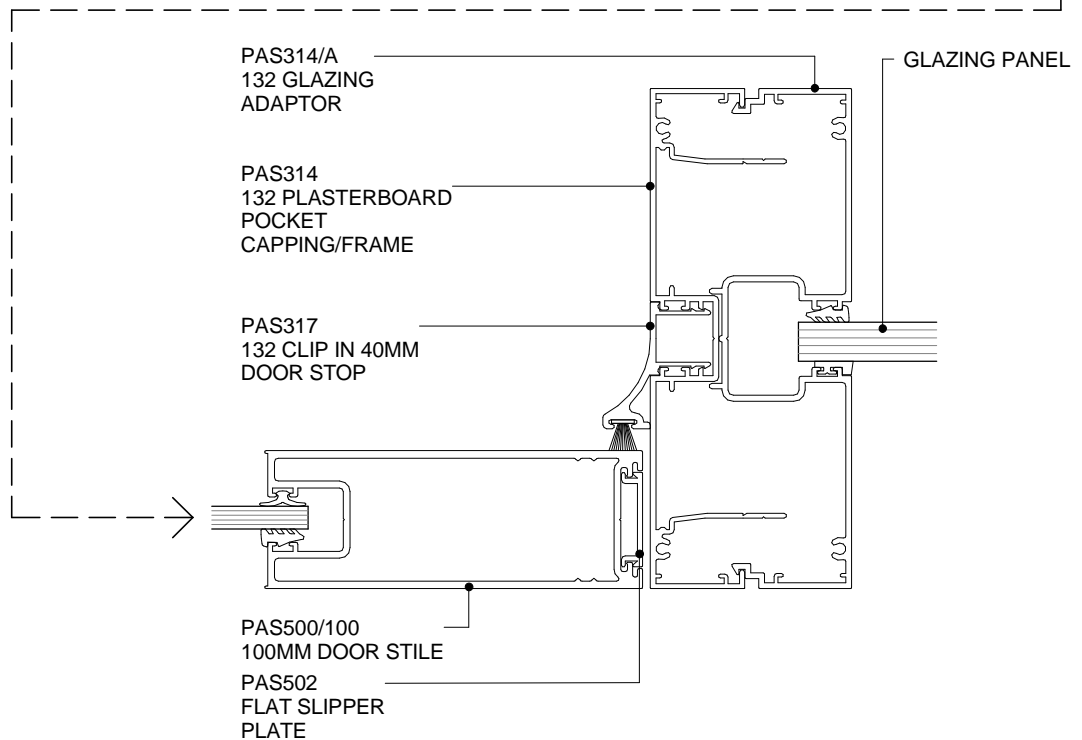

**POTTER ALUMINIUM SYSTEMS**  
**A SERIES 132 - 92MM - 50MM MULLION & DS SERIES 100MM DOOR WITH MULTI-LAYER TRACK**  
**PLAN VIEW**


**3.7.2**  
SHEET

1:2@A4  
SCALE

A 01/04/2020  
ISSUED DATE

0800 POTTER (0800 768 837) WWW.POTTERS.CO.NZ  
SUBJECT TO CHANGE WITHOUT NOTICE



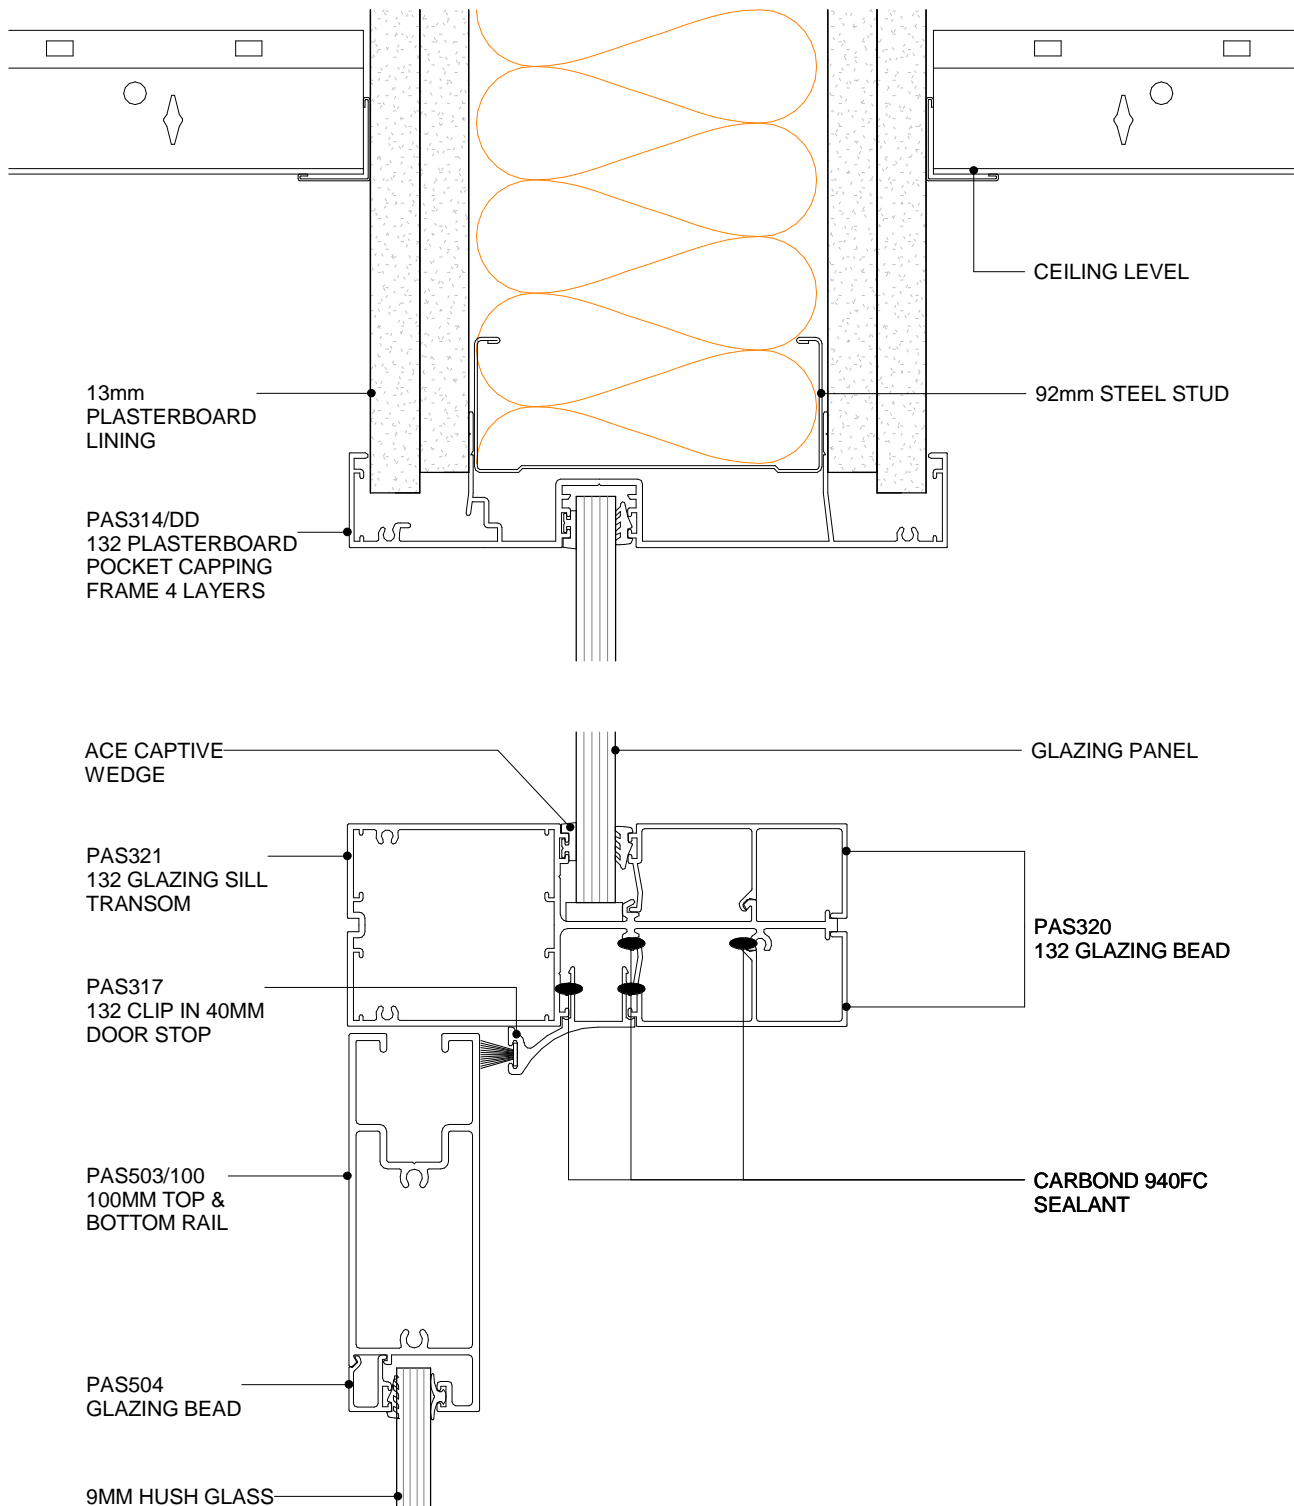

**POTTER ALUMINIUM SYSTEMS**  
**A SERIES 132 - 92MM - MULTI-LAYER TRACK GLAZING TRANSOM WITH**  
**DS SERIES 100MM DOOR** **CROSS SECTION**

**3.7.3**  
 SHEET

1:2@A4  
 SCALE

A 01/04/2020  
 ISSUED DATE

0800 POTTER (0800 768 837) WWW.POTTERS.CO.NZ  
 SUBJECT TO CHANGE WITHOUT NOTICE

