



PAS025
105 DF Head Track

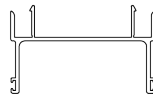

PAS026
105 DF Head Track Infill



PAS027
105 DF Base U Channel

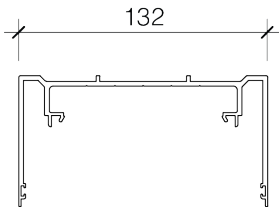

PAS325
132 DF Head Track



PAS326
132 DF Head Track Infill



PAS327
132 DF Base U Channel

**POTTER ALUMINIUM SYSTEMS
DF SERIES SUITE PROFILES**


X.3.1
SHEET

1 : 5 @ A4
SCALE

10/11/2014
ISSUED DATE

0800 POTTER (0800 768 837) WWW.POTTERS.CO.NZ
DETAILS SUBJECT TO CHANGE WITHOUT NOTICE



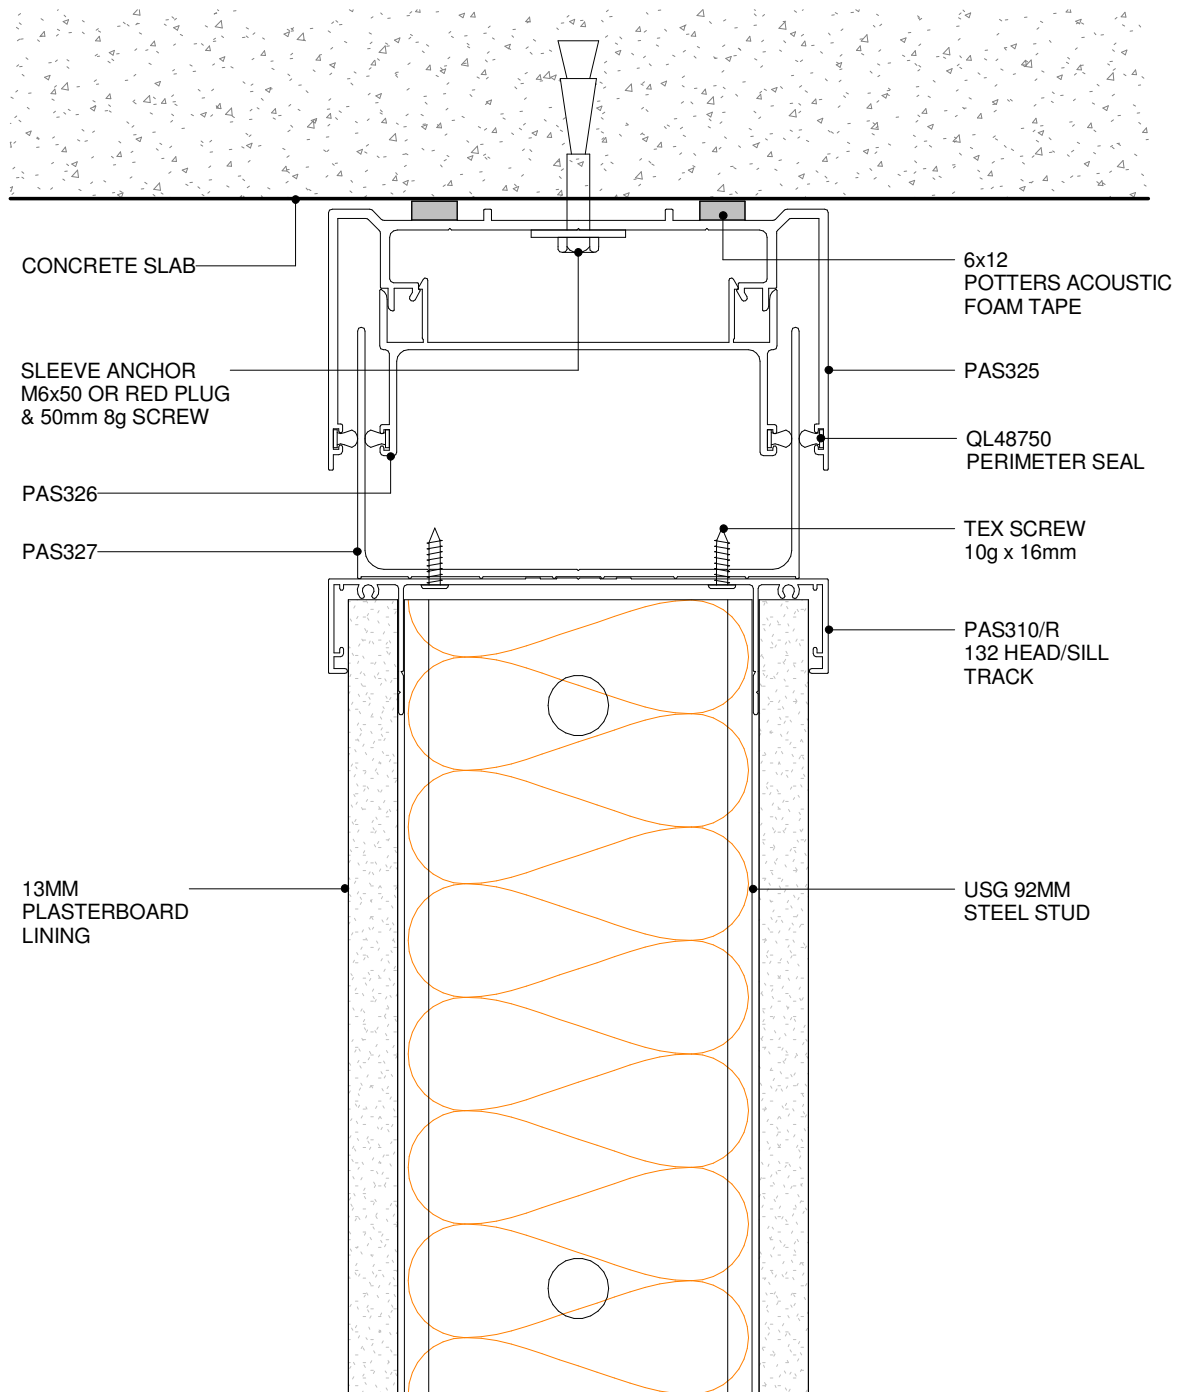

POTTER ALUMINIUM SYSTEMS
A SERIES 132 - 92MM +/- 25MM DEFLECTION STEEL STUD WALL
CROSS SECTION

X.1.37


SHEET

1 : 2 @ A4
 SCALE

18/09/13
 ISSUED DATE

0800 POTTER (0800 768 837) WWW.POTTERS.CO.NZ
 SUBJECT TO CHANGE WITHOUT NOTICE



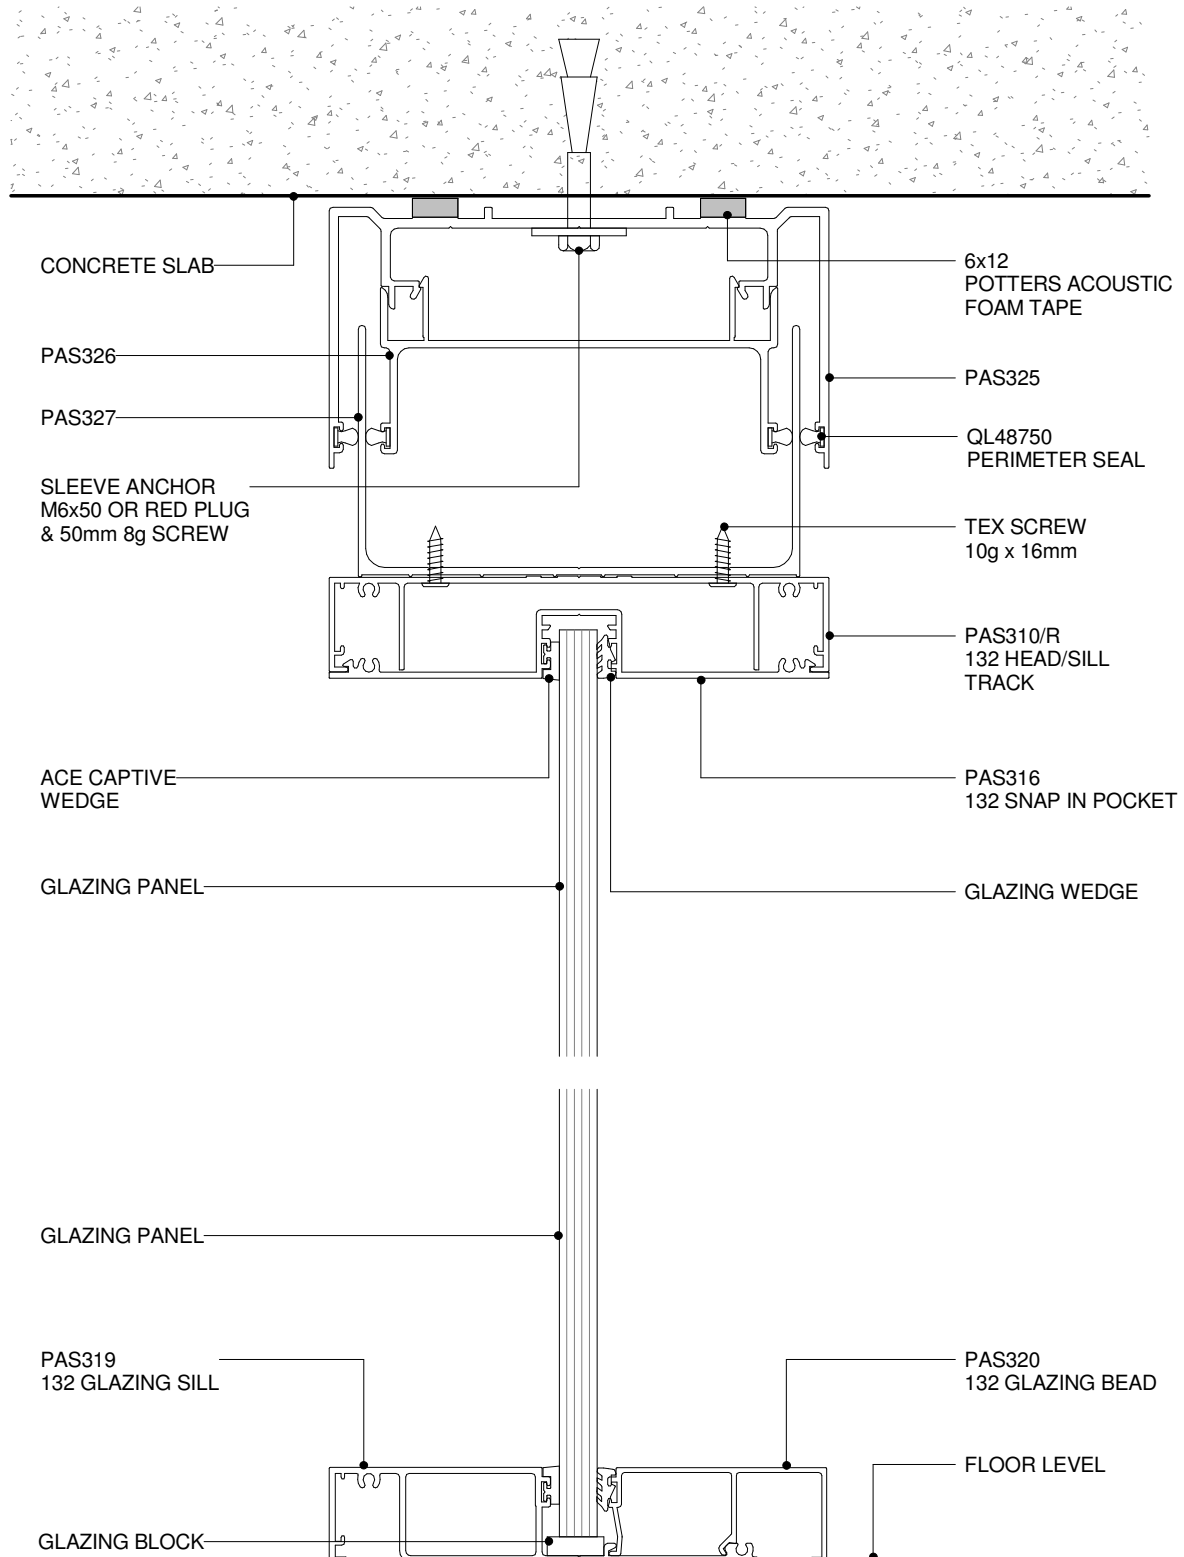

POTTER ALUMINIUM SYSTEMS
A SERIES 132 - 92MM +/- 25MM DEFLECTION GLAZING
CROSS SECTION


X.1.38
 SHEET

1 : 2 @ A4
 SCALE

18/09/13
 ISSUED DATE

0800 POTTER (0800 768 837) WWW.POTTERS.CO.NZ
 SUBJECT TO CHANGE WITHOUT NOTICE



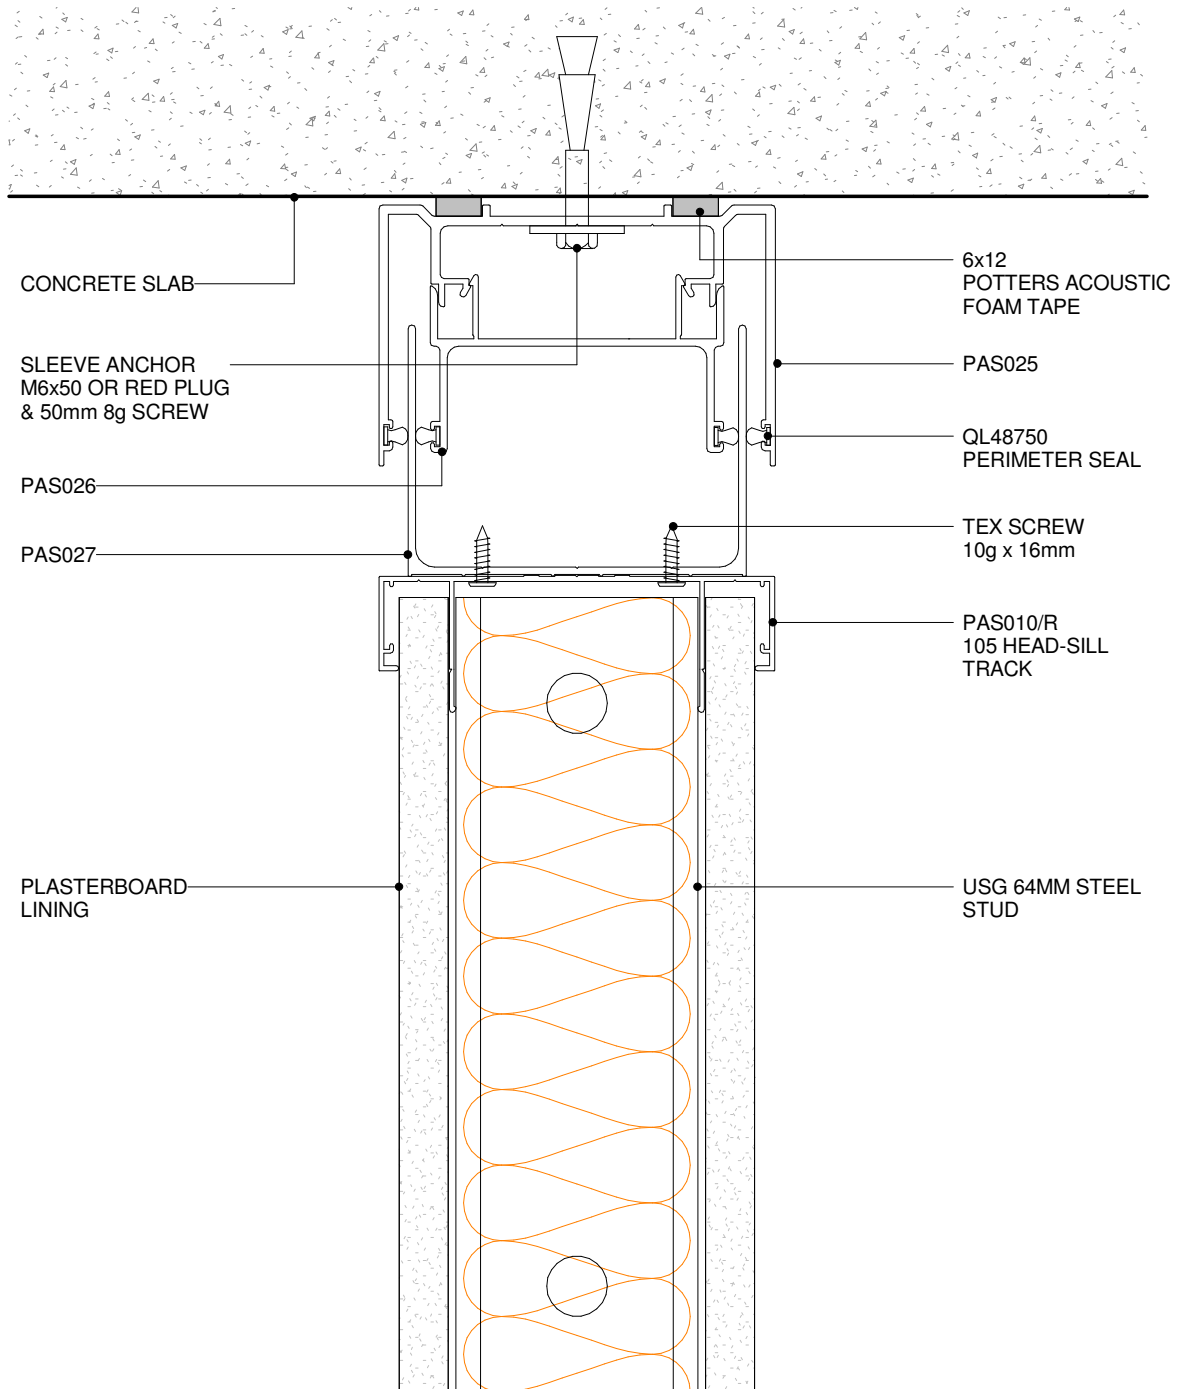

POTTER ALUMINIUM SYSTEMS
A SERIES 105 - 64MM +/- 25MM DEFLECTION STEEL STUD WALL
CROSS SECTION


X.1.39
SHEET

1 : 2 @ A4
SCALE

18/09/13
ISSUED DATE

0800 POTTER (0800 768 837) WWW.POTTERS.CO.NZ
SUBJECT TO CHANGE WITHOUT NOTICE



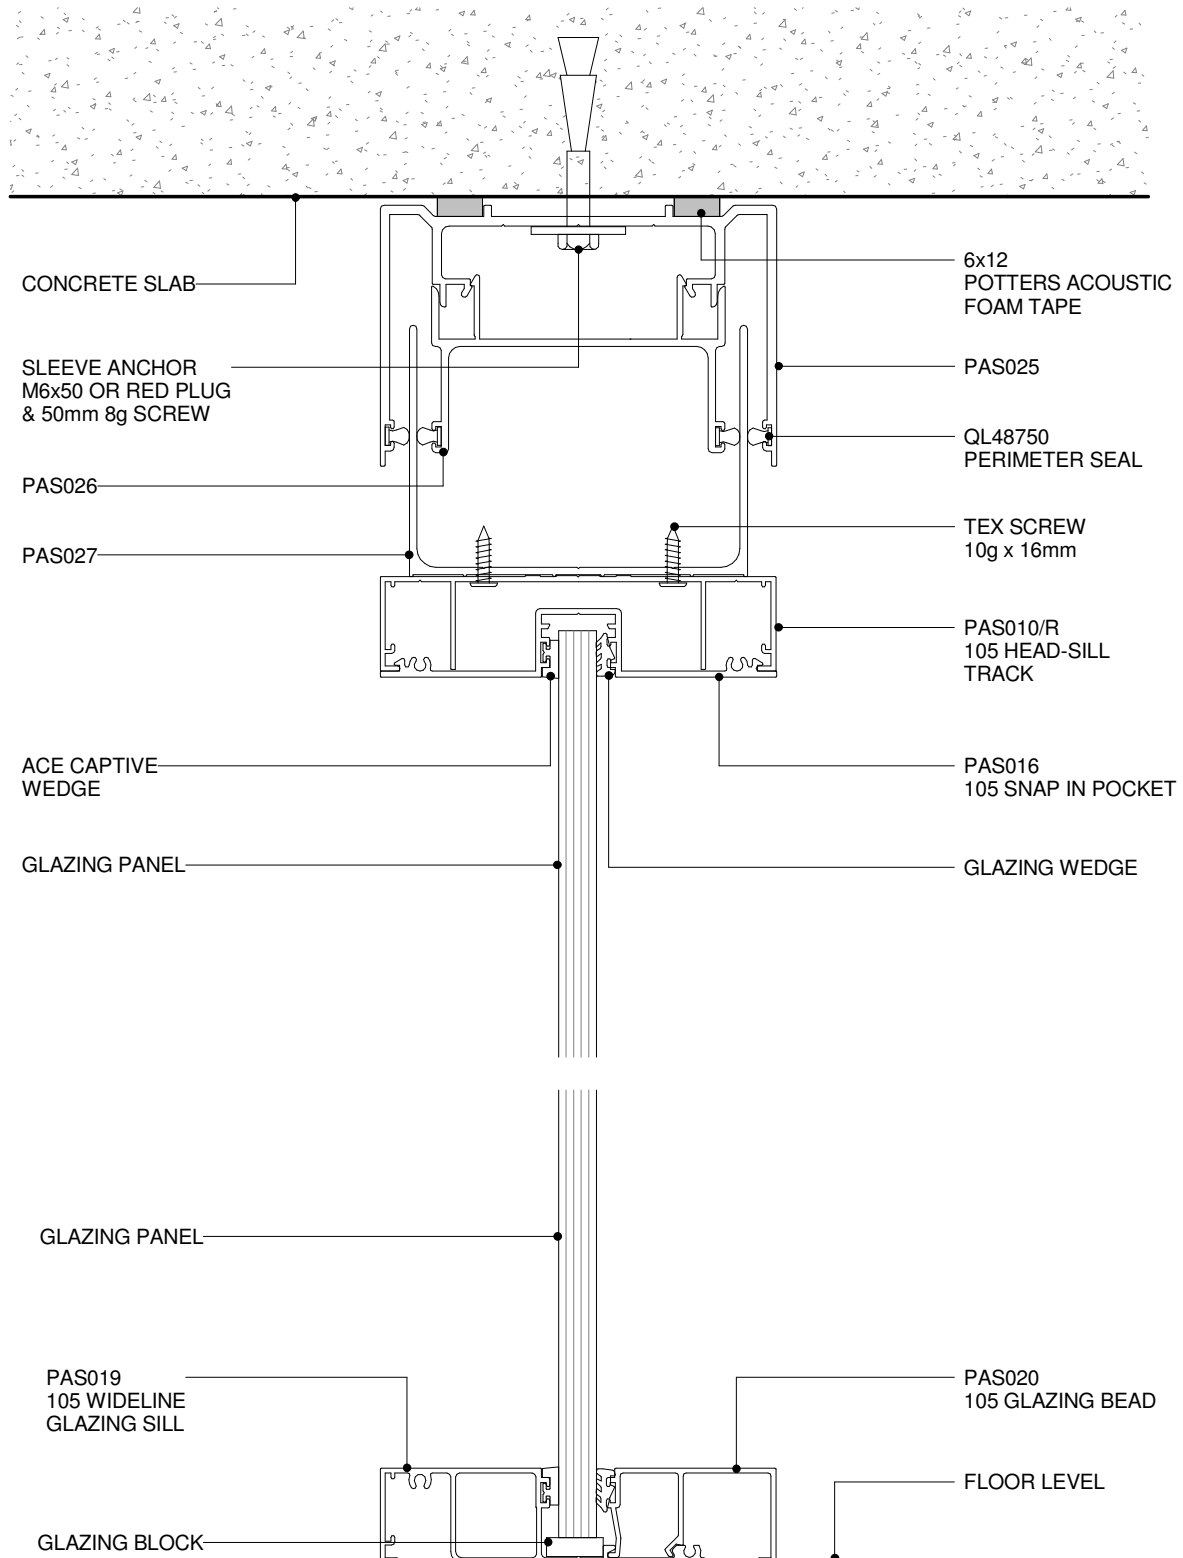

POTTER ALUMINIUM SYSTEMS
A SERIES 105 - 64MM +/- 25MM DEFLECTION GLAZING
CROSS SECTION

X.1.40


SHEET

1 : 2 @ A4
SCALE

18/09/13
ISSUED DATE

0800 POTTER (0800 768 837) WWW.POTTERS.CO.NZ
SUBJECT TO CHANGE WITHOUT NOTICE

CSR

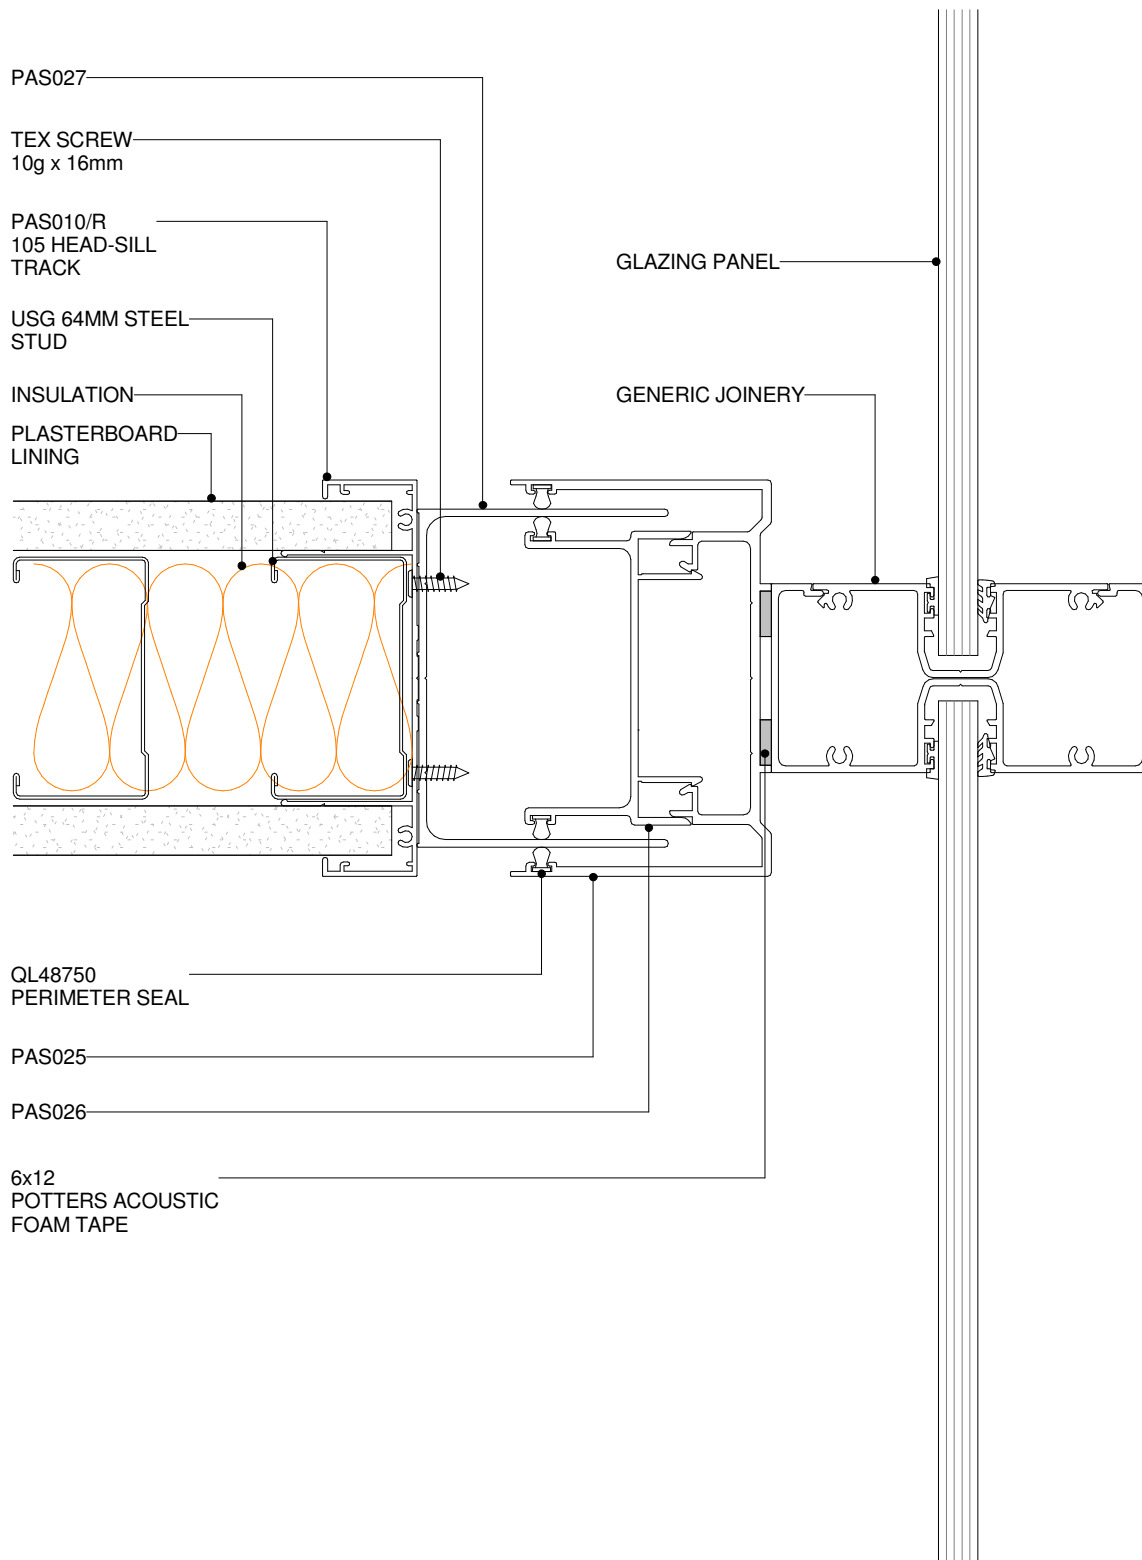

POTTER ALUMINIUM SYSTEMS
A SERIES 105 +/- 25mm DEFLECTION 64mm STEEL STUD
WALL TO GLAZING PLAN VIEW


X.4.49
SHEET

1 : 2 @ A4
SCALE

24/02/14
ISSUED DATE

0800 POTTER (0800 768 837) WWW.POTTERS.CO.NZ
SUBJECT TO CHANGE WITHOUT NOTICE



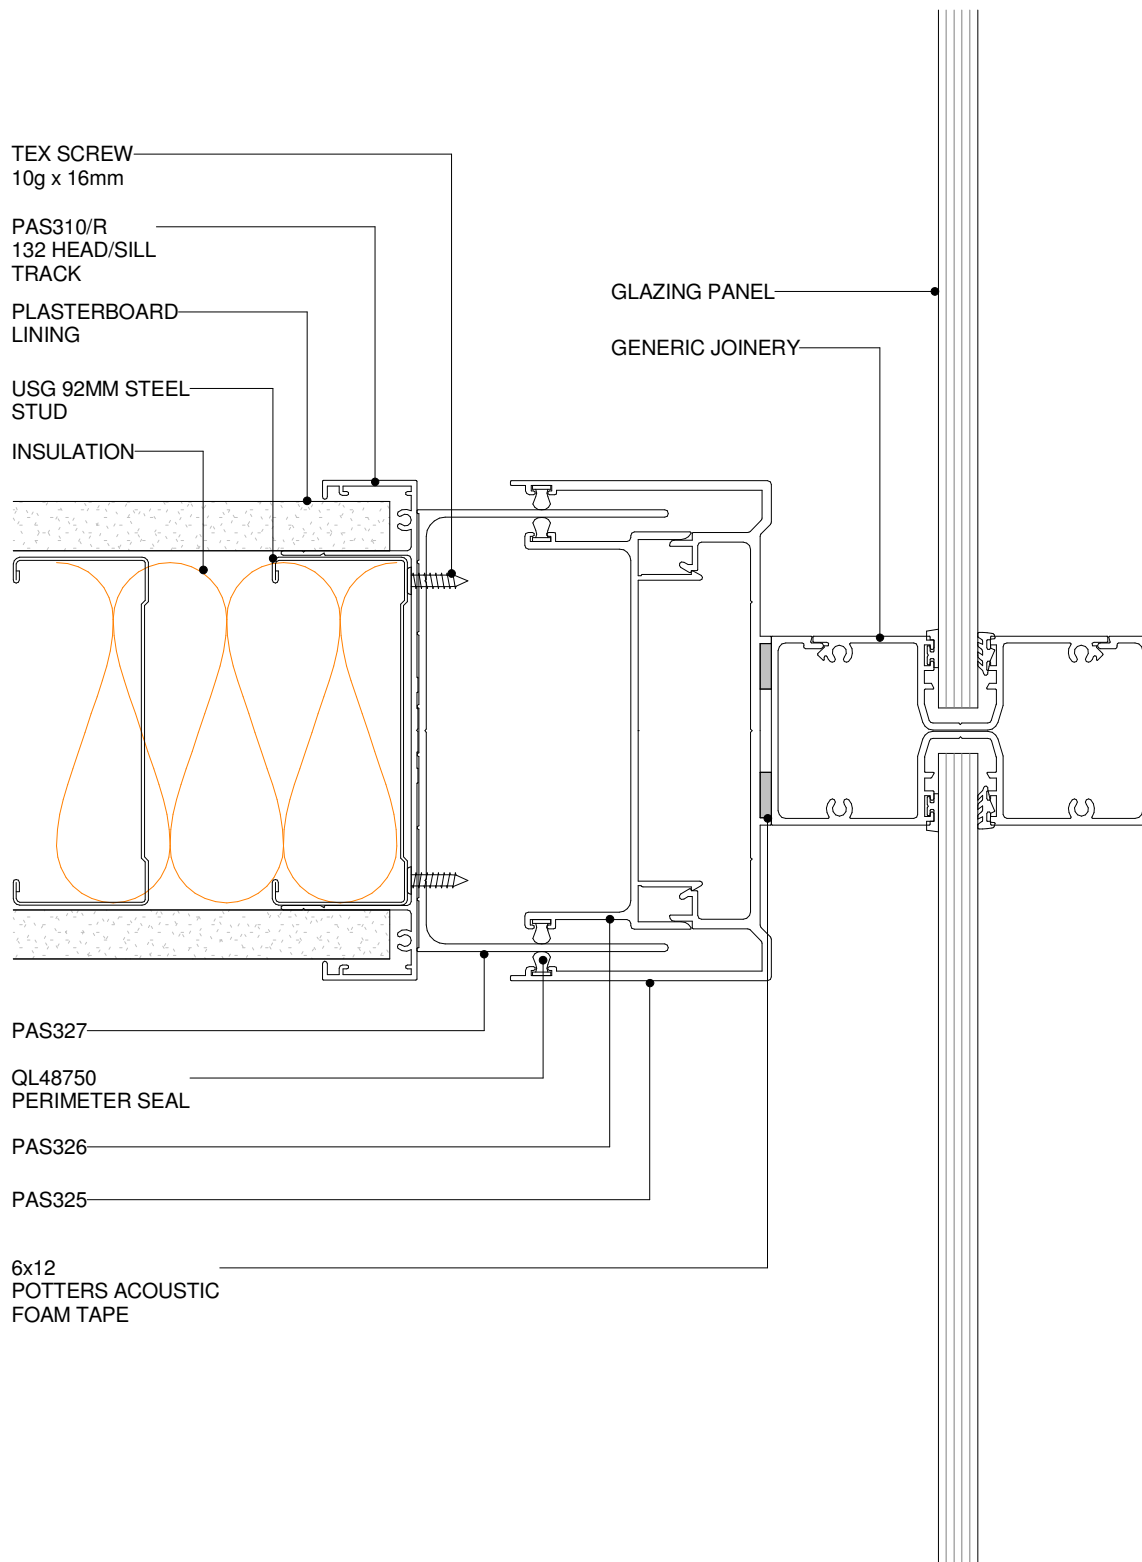

POTTER ALUMINIUM SYSTEMS
A SERIES 132 +/- 25mm DEFLECTION 92mm STEEL STUD
WALL TO GLAZING PLAN VIEW

X.4.50


SHEET

1 : 2 @ A4
SCALE

24/02/14
ISSUED DATE

0800 POTTER (0800 768 837) WWW.POTTERS.CO.NZ
SUBJECT TO CHANGE WITHOUT NOTICE



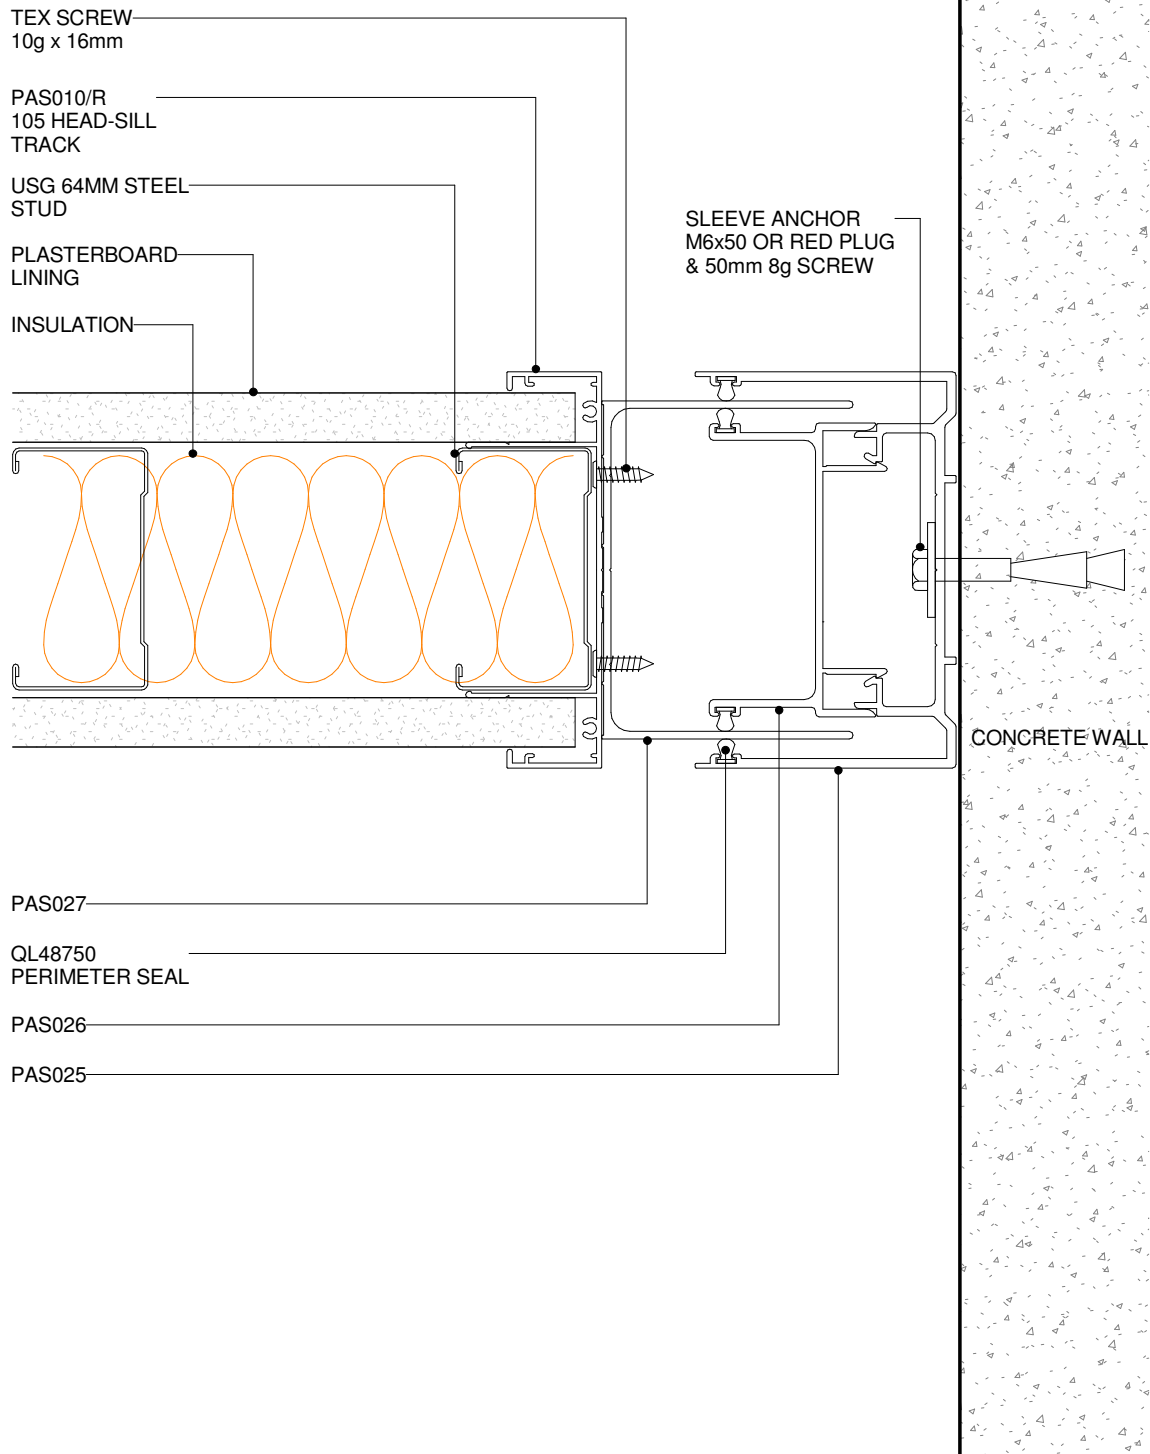

POTTER ALUMINIUM SYSTEMS
A SERIES 105 +/- 25mm DEFLECTION 64mm STEEL STUD
WALL TO WALL PLAN VIEW


X.4.51
 SHEET

1 : 2 @ A4
 SCALE

24/02/14
 ISSUED DATE

0800 POTTER (0800 768 837) WWW.POTTERS.CO.NZ
 SUBJECT TO CHANGE WITHOUT NOTICE

CSR

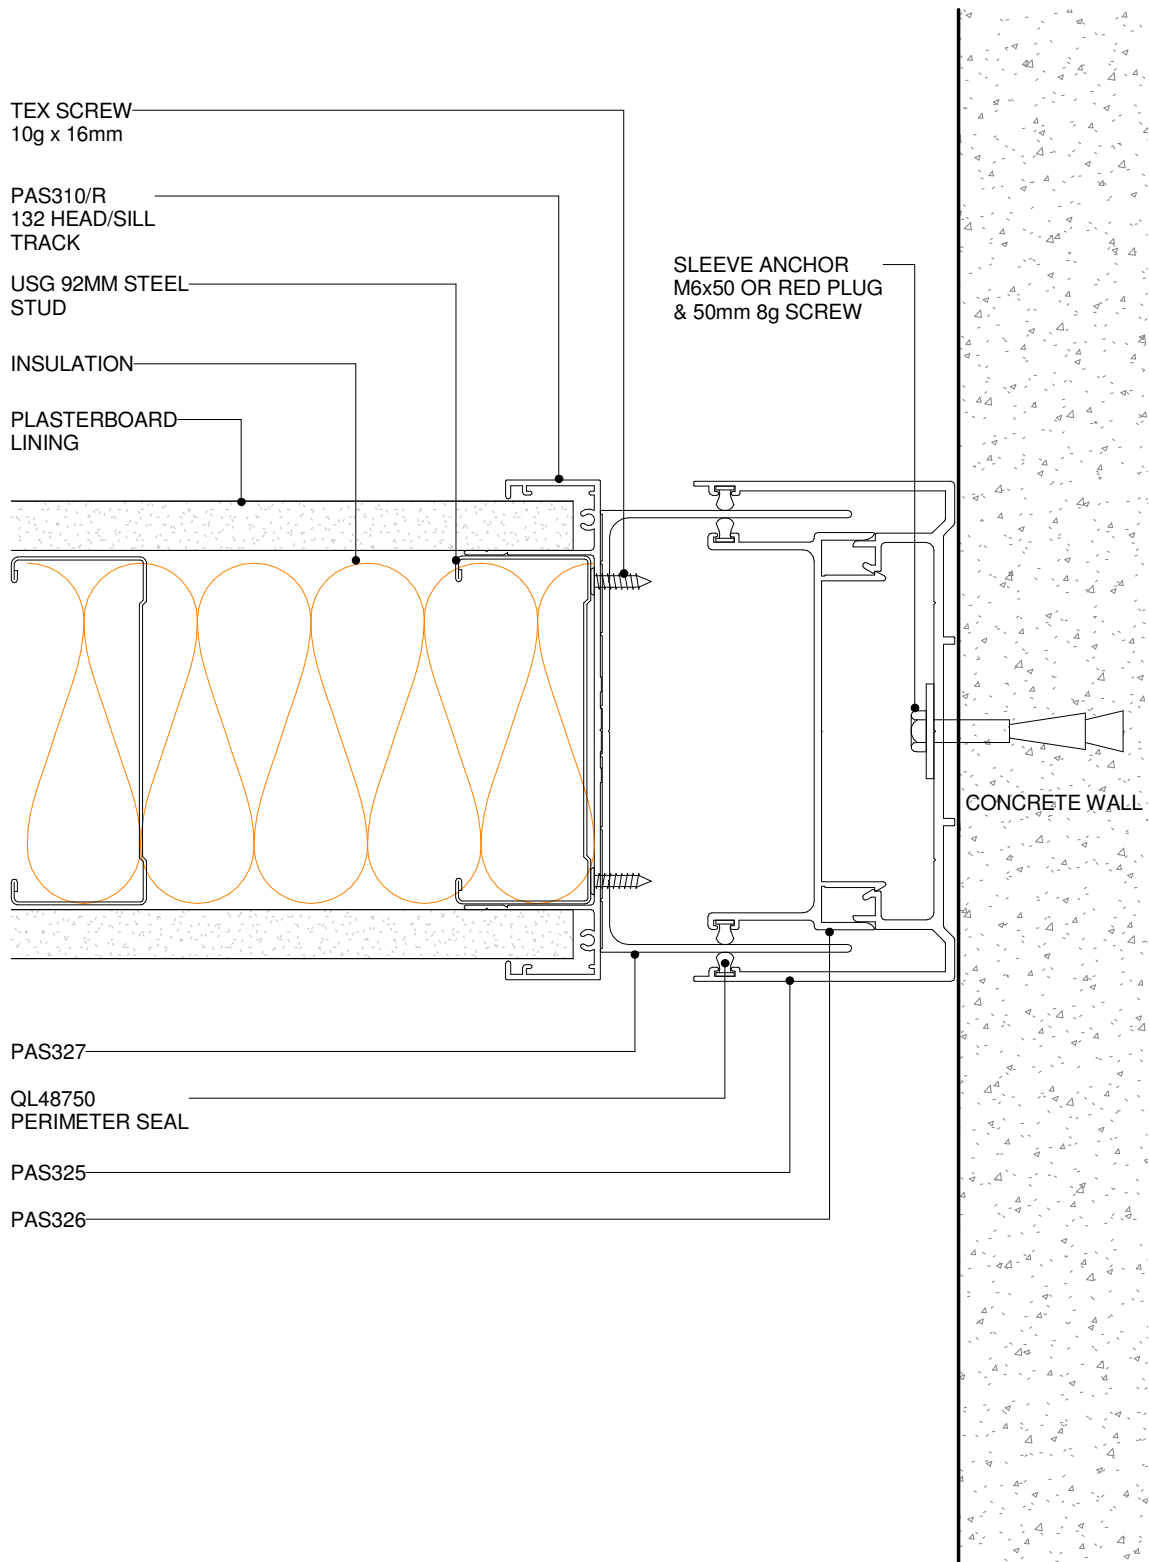

POTTER ALUMINIUM SYSTEMS
A SERIES 132 +/- 25mm DEFLECTION 92mm STEEL STUD
WALL TO WALL PLAN VIEW

X.4.52
 SHEET

1 : 2 @ A4
 SCALE

24/02/14
 ISSUED DATE

0800 POTTER (0800 768 837) WWW.POTTERS.CO.NZ
 SUBJECT TO CHANGE WITHOUT NOTICE


CSR