



PAS332
132 EDGE POCKET CAPPING

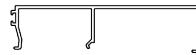

PAS033
105 EDGE GLAZING FRAME




PAS334
132 EDGE GLAZING BEAD

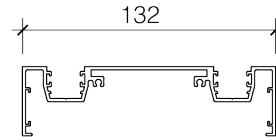

PAS335
TWIN GLAZE 36MM MULLION




PAS336
TWIN GLAZE FRAME BEAD

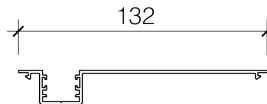


PAS338
132 EDGE SNAP IN POCKET




PAS339
TWIN GLAZE SNAP IN POCKET

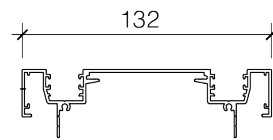


PAS340
DOUBLE GLAZE FRAME

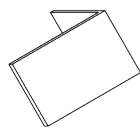

PASACC STAKE 1

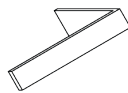


PASACC STAKE 3

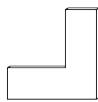

PASACC STAKE 6





PASACC STAKE 7

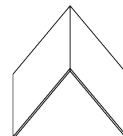

PASACC STAKE 8



PASACC STAKE 9 & 10

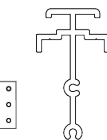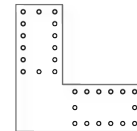

GLAZING POST SPIGOT

**POTTER ALUMINIUM SYSTEMS
E SERIES 132 SUITE PROFILES**


X3.1
SHEET

1 : 5 @ A4
SCALE

10/11/2014
ISSUED DATE

0800 POTTER (0800 768 837) WWW.POTTERS.CO.NZ
DETAILS SUBJECT TO CHANGE WITHOUT NOTICE



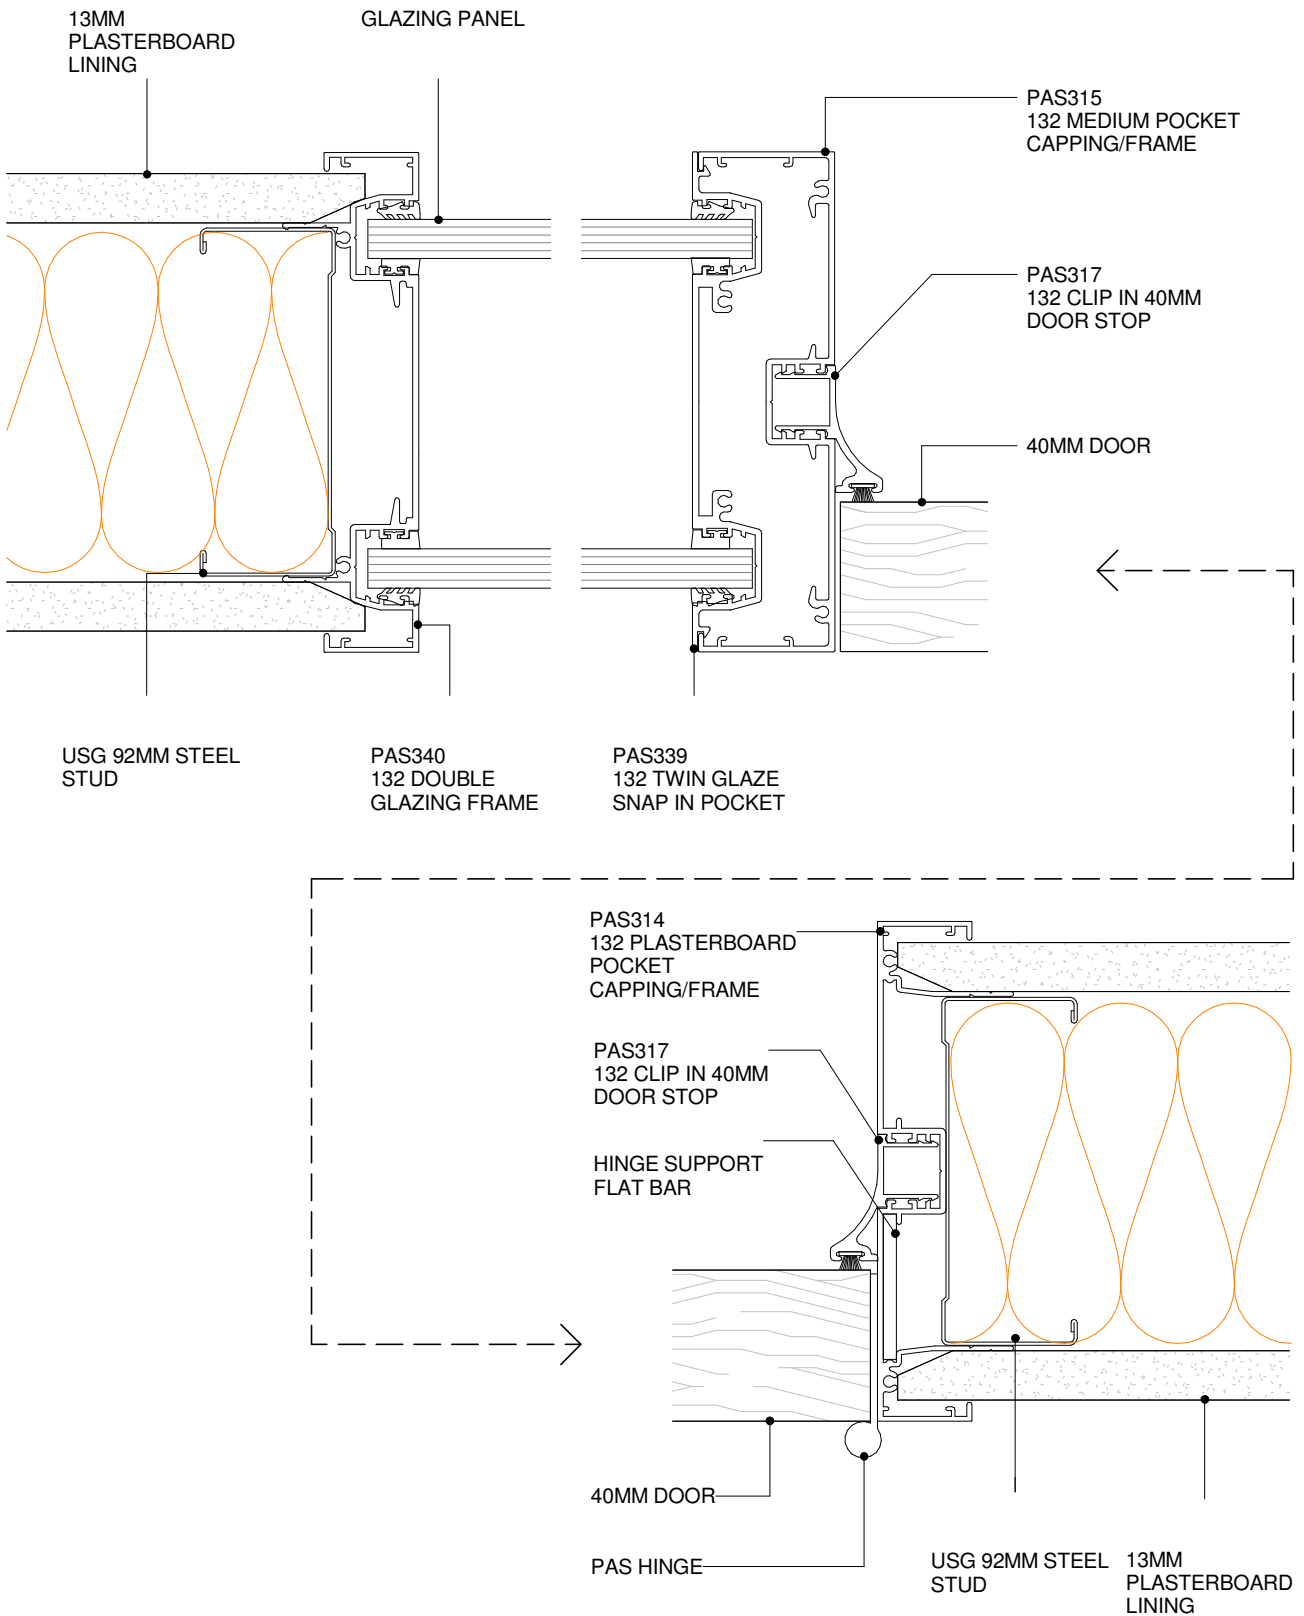


POTTER ALUMINIUM SYSTEMS
E SERIES 132 92MM - MULLION & DOOR WALL SECTION
PLAN VIEW

X.4.41
 SHEET

1 : 2 @ A4
 SCALE

10/02/14
 ISSUED DATE

0800 POTTER (0800 768 837) WWW.POTTERS.CO.NZ
 SUBJECT TO CHANGE WITHOUT NOTICE

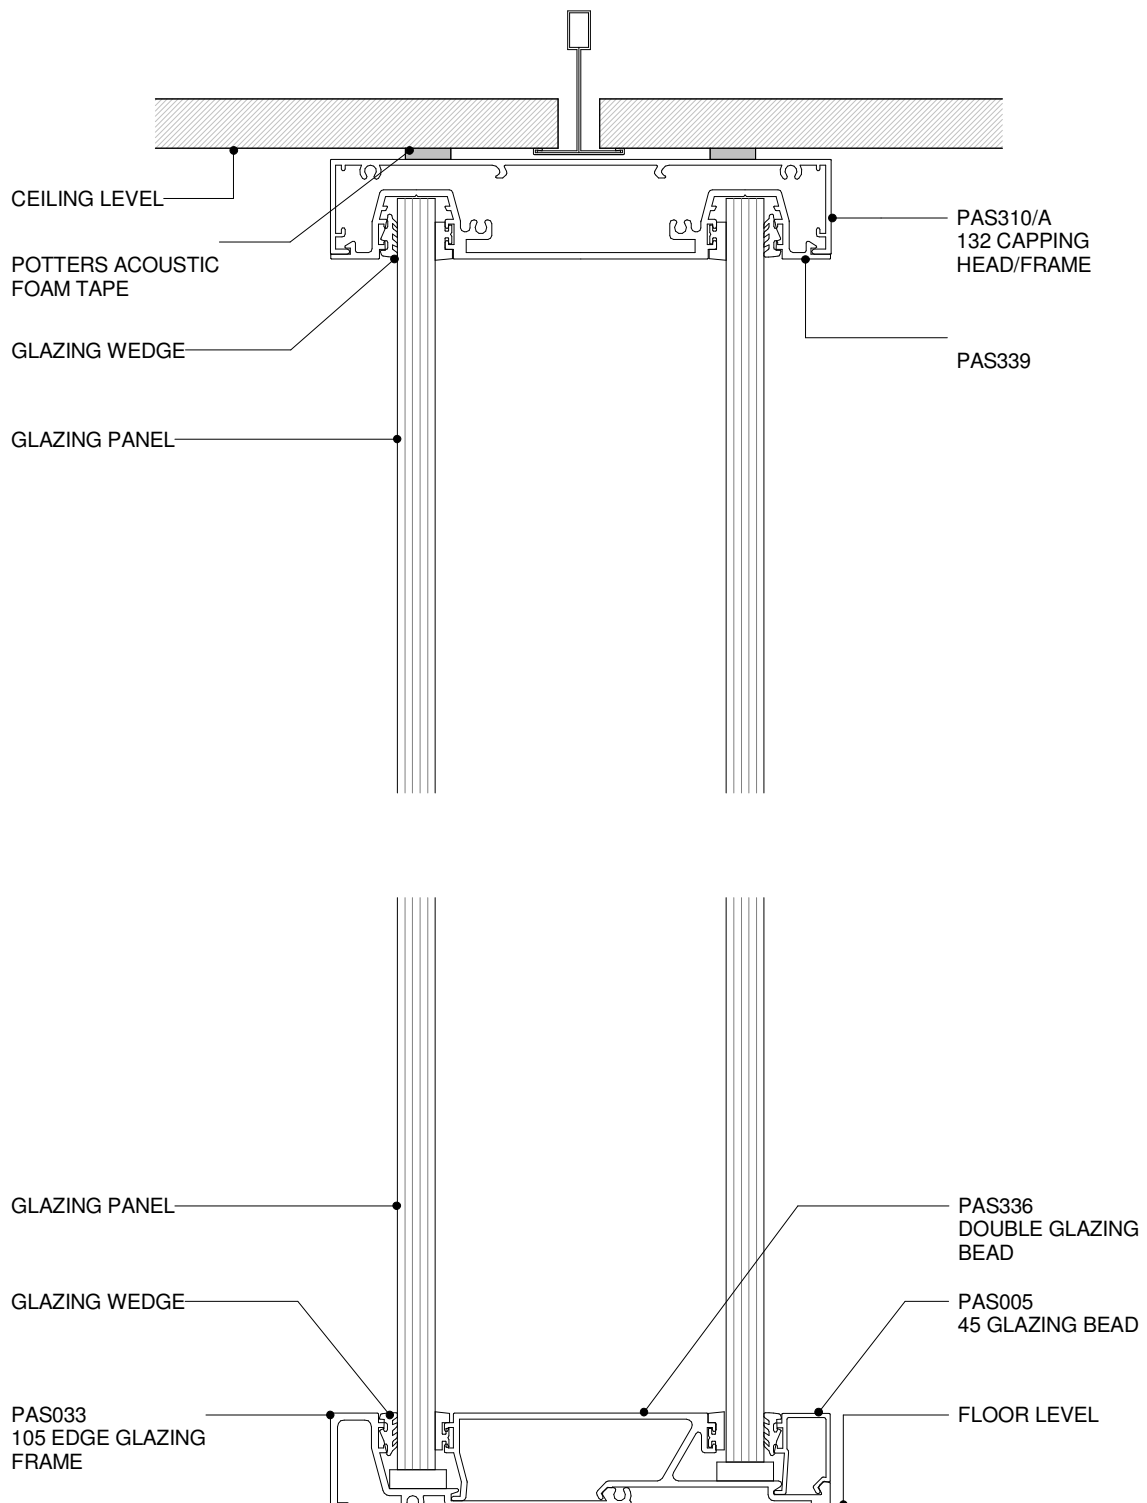

POTTER ALUMINIUM SYSTEMS
E SERIES 132 - DOUBLE GLAZING WALL
CROSS SECTION

X.4.44


SHEET

1 : 2 @ A4
 SCALE

10/02/14
 ISSUED DATE

0800 POTTER (0800 768 837) WWW.POTTERS.CO.NZ
 SUBJECT TO CHANGE WITHOUT NOTICE


CSR

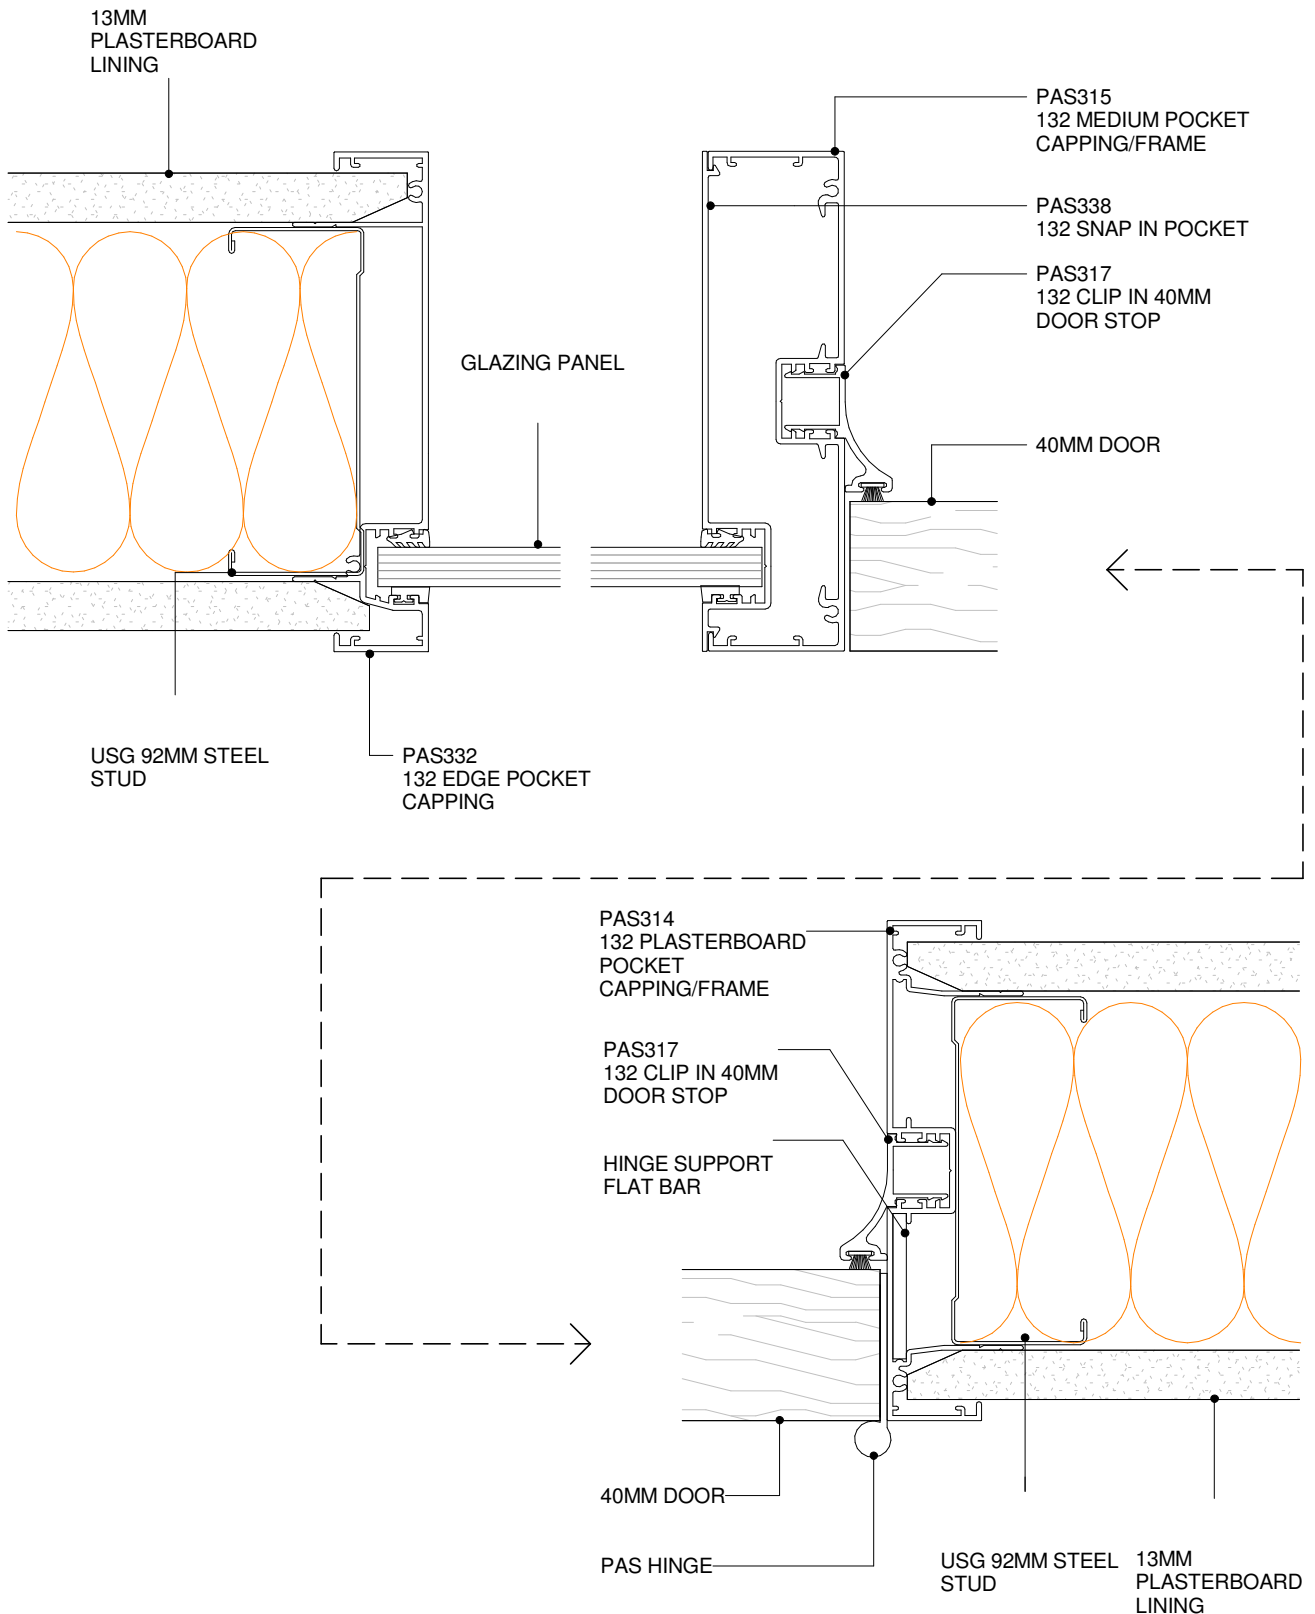

POTTER ALUMINIUM SYSTEMS
E SERIES 132 92MM MULLION & DOOR WALL SECTION
X.4.45
 SHEET

 1 : 2 @ A4
 SCALE

 19/02/14
 ISSUED DATE

 0800 POTTER (0800 768 837) WWW.POTTERS.CO.NZ
 SUBJECT TO CHANGE WITHOUT NOTICE

CSR

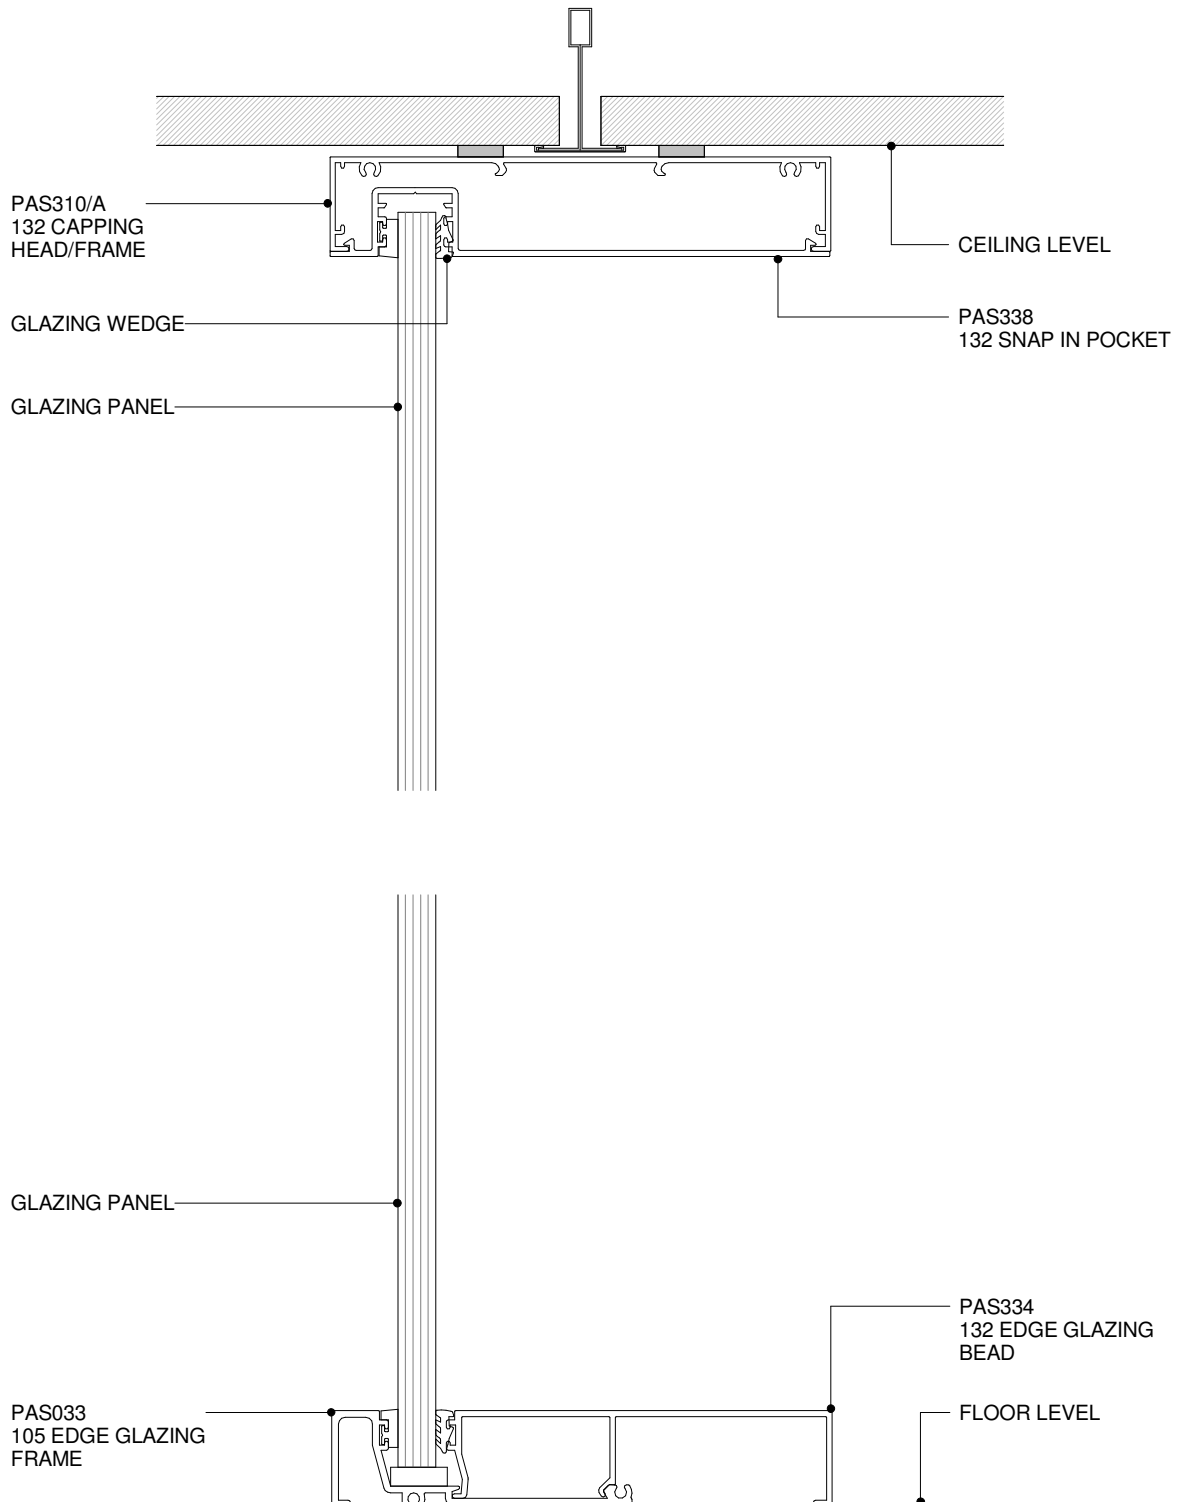

**POTTER ALUMINIUM SYSTEMS
E SERIES 132 LARGE GLAZING**

X.4.46
SHEET

1 : 2 @ A4
SCALE

19/02/14
ISSUED DATE

0800 POTTER (0800 768 837) WWW.POTTERS.CO.NZ
SUBJECT TO CHANGE WITHOUT NOTICE

