


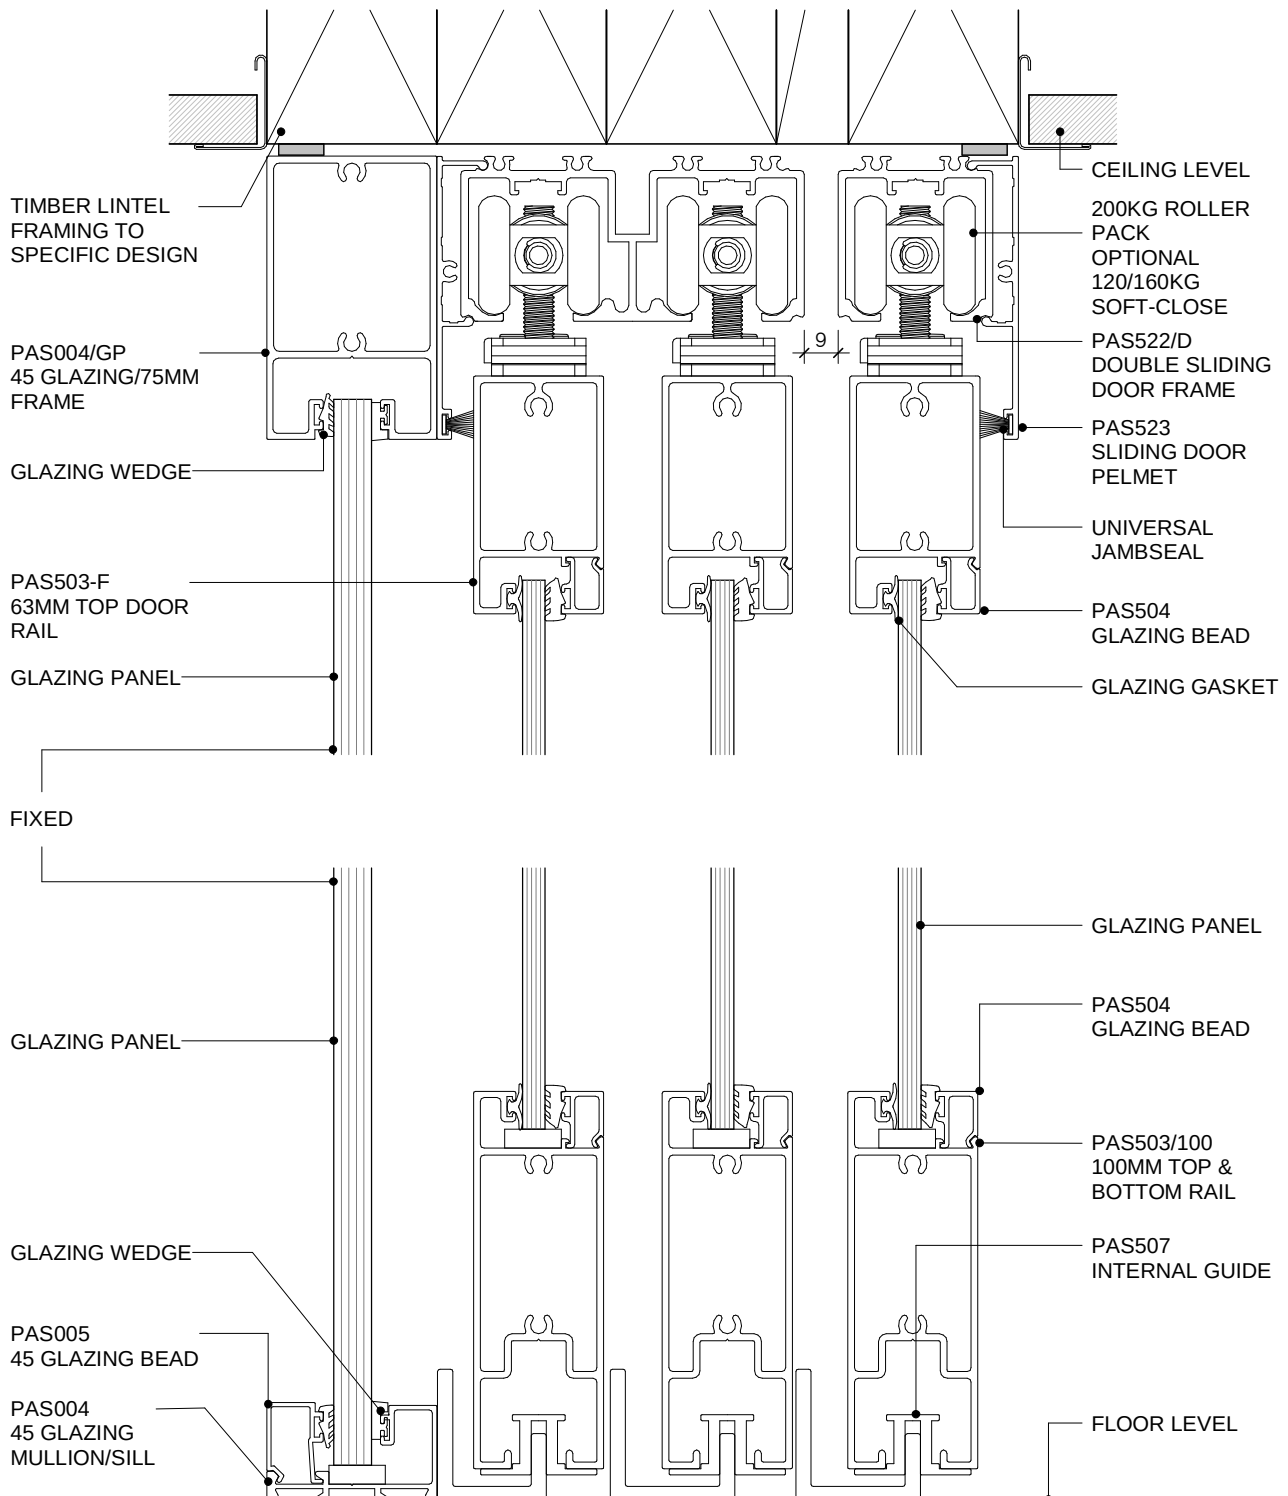

POTTER ALUMINIUM SYSTEMS

DS SERIES - 75 SLIDER - 75MM 3 DOOR & GLAZING

CROSS SECTION

5.7.6
SHEET

1 : 2@A4
SCALE

01.12.2024
ISSUED DATE

SUBJECT TO CHANGE
WITHOUT NOTICE

0800 POTTER (0800 768 837)
WWW.POTTERS.CO.NZ