


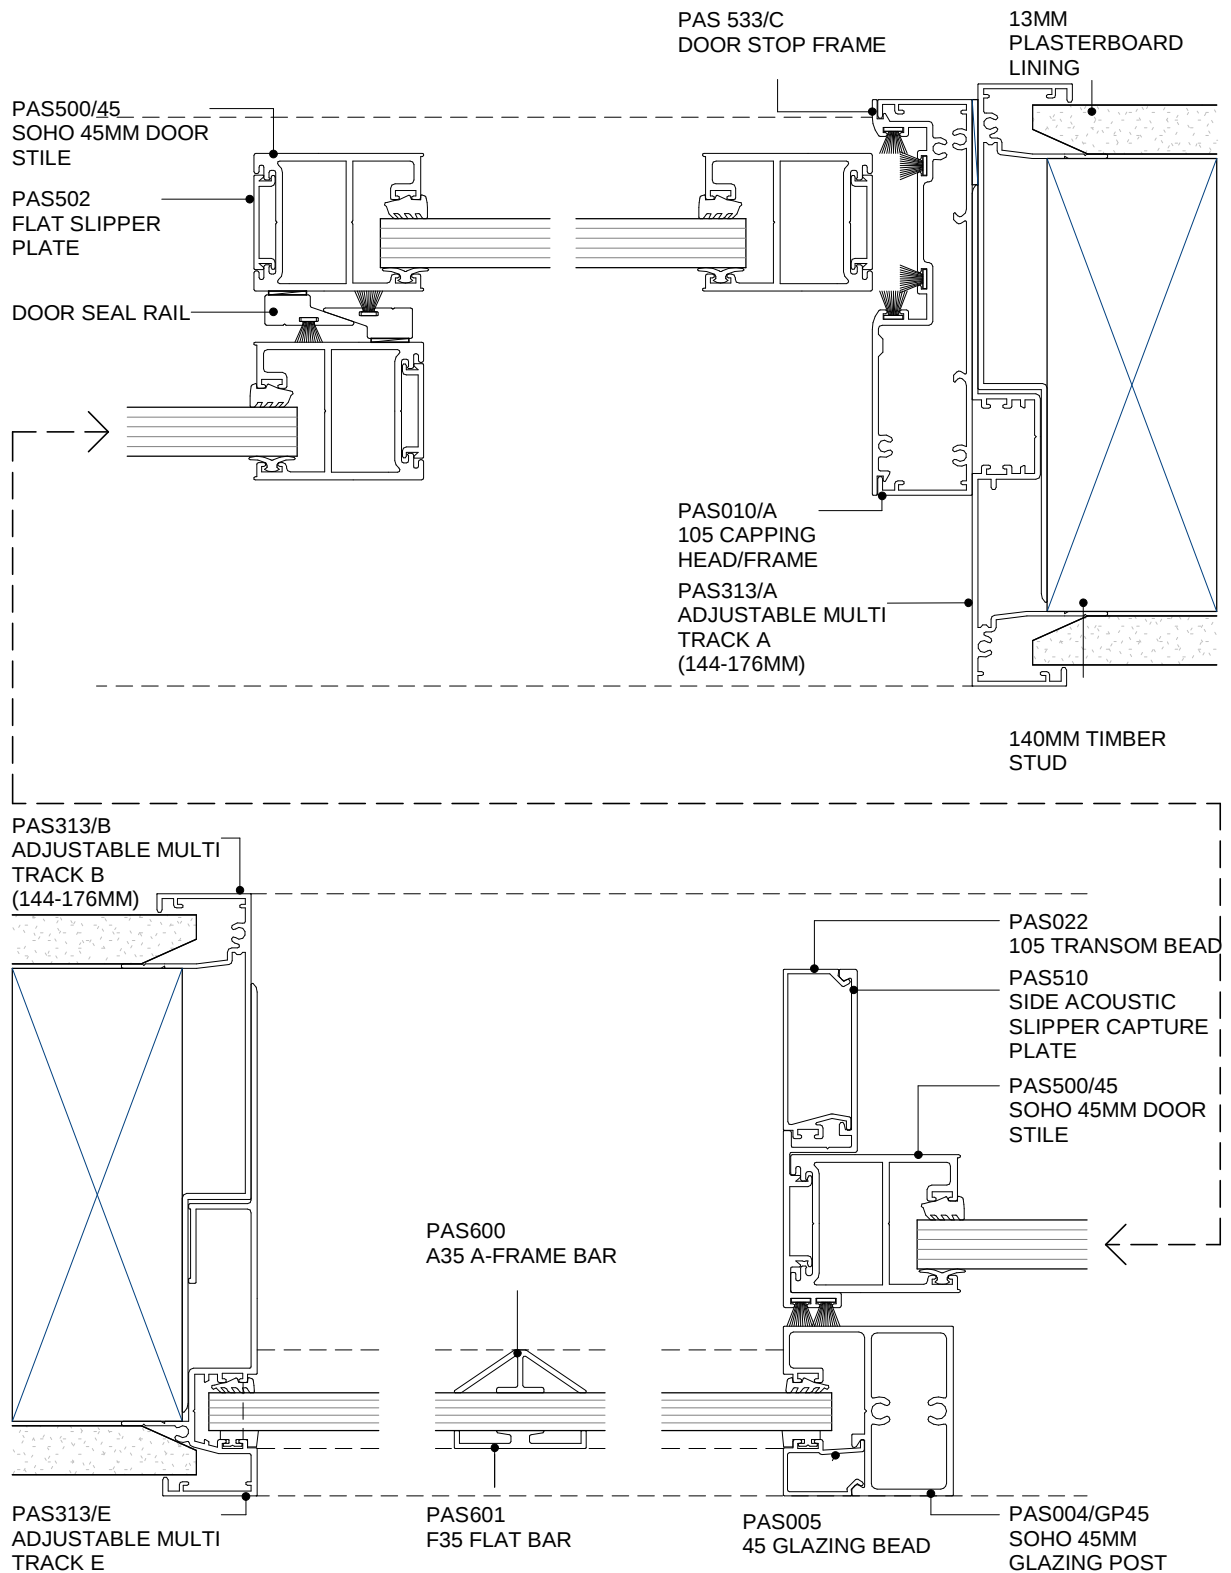

POTTER ALUMINIUM SYSTEMS

SOHO SERIES - SLIDER - TWO SLIDER WITH 45 GLAZING POST

PLAN VIEW

11.7.5
SHEET

1 : 2@A4
SCALE

01.12.2024
ISSUED DATE

SUBJECT TO CHANGE
WITHOUT NOTICE

0800 POTTER (0800 768 837)
WWW.POTTERS.CO.NZ