


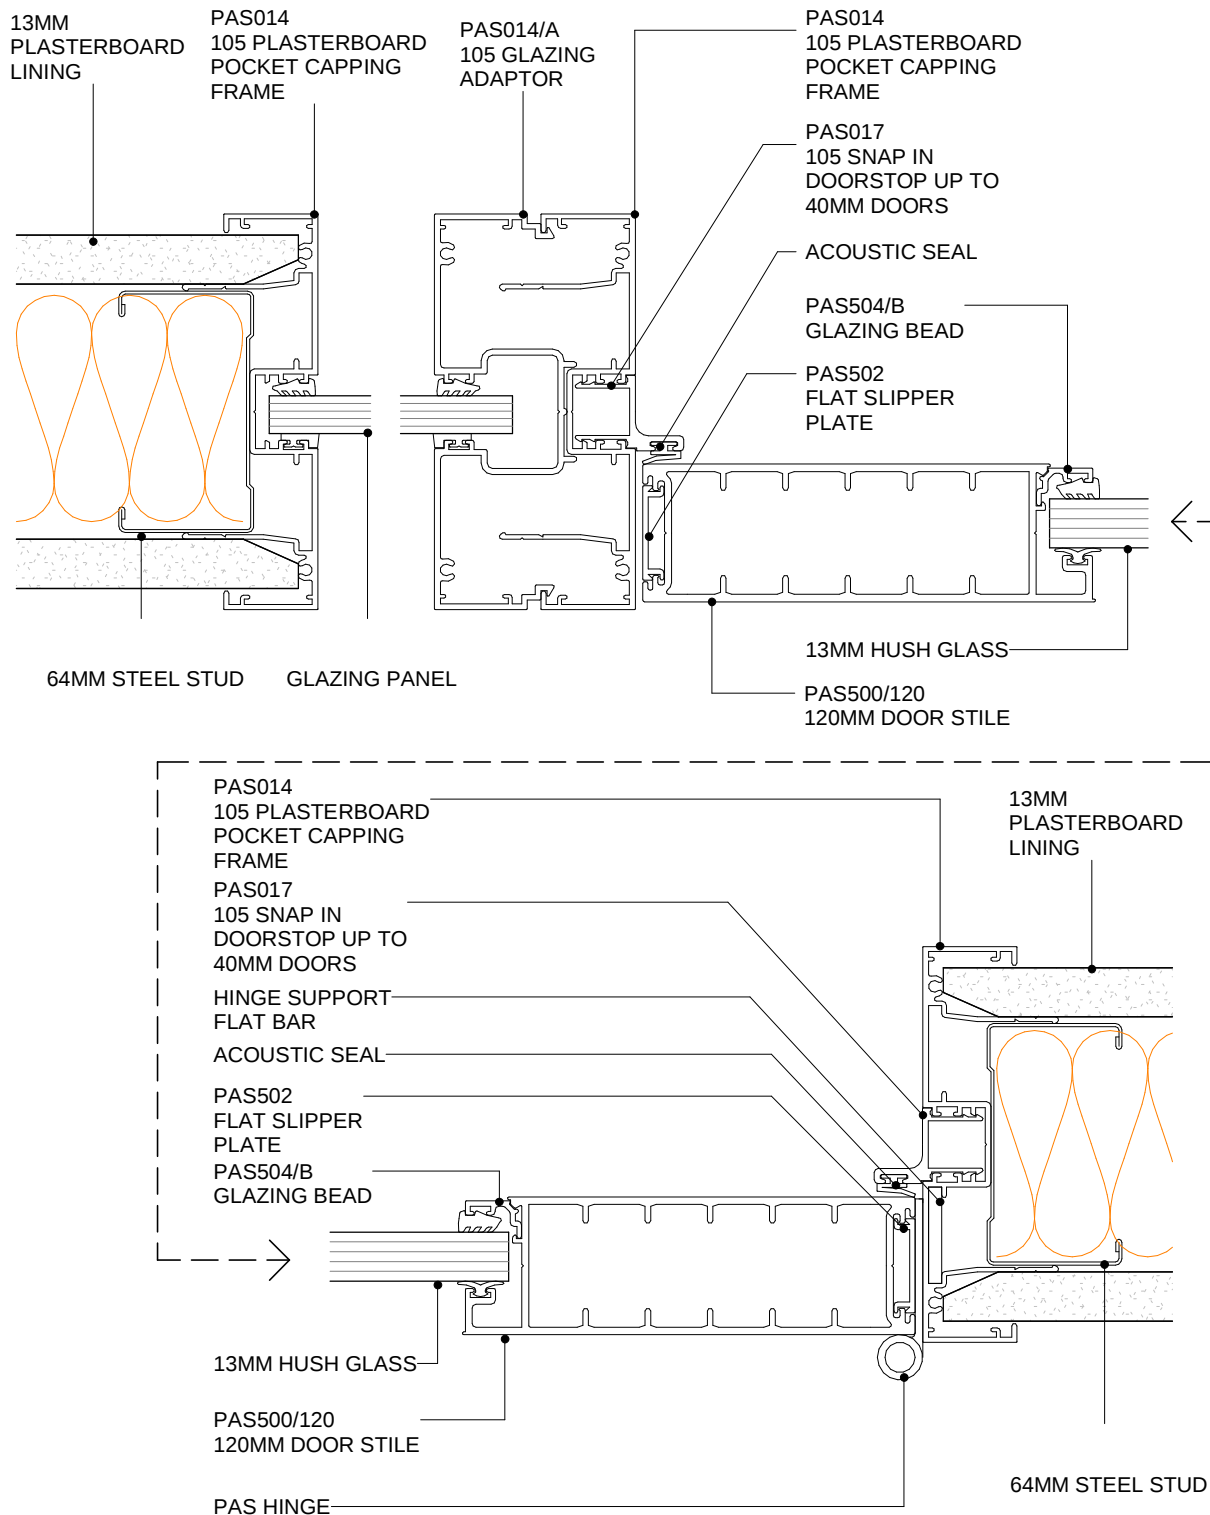

POTTER ALUMINIUM SYSTEMS
A SERIES 105 - 64MM - 50MM MULLION & DS SERIES 120MM DOOR
PLAN VIEW

2.6.11
 SHEET

1 : 2@A4
 SCALE

01.12.2024
 ISSUED DATE

SUBJECT TO CHANGE
 WITHOUT NOTICE

0800 POTTER (0800 768 837)
 WWW.POTTERS.CO.NZ