


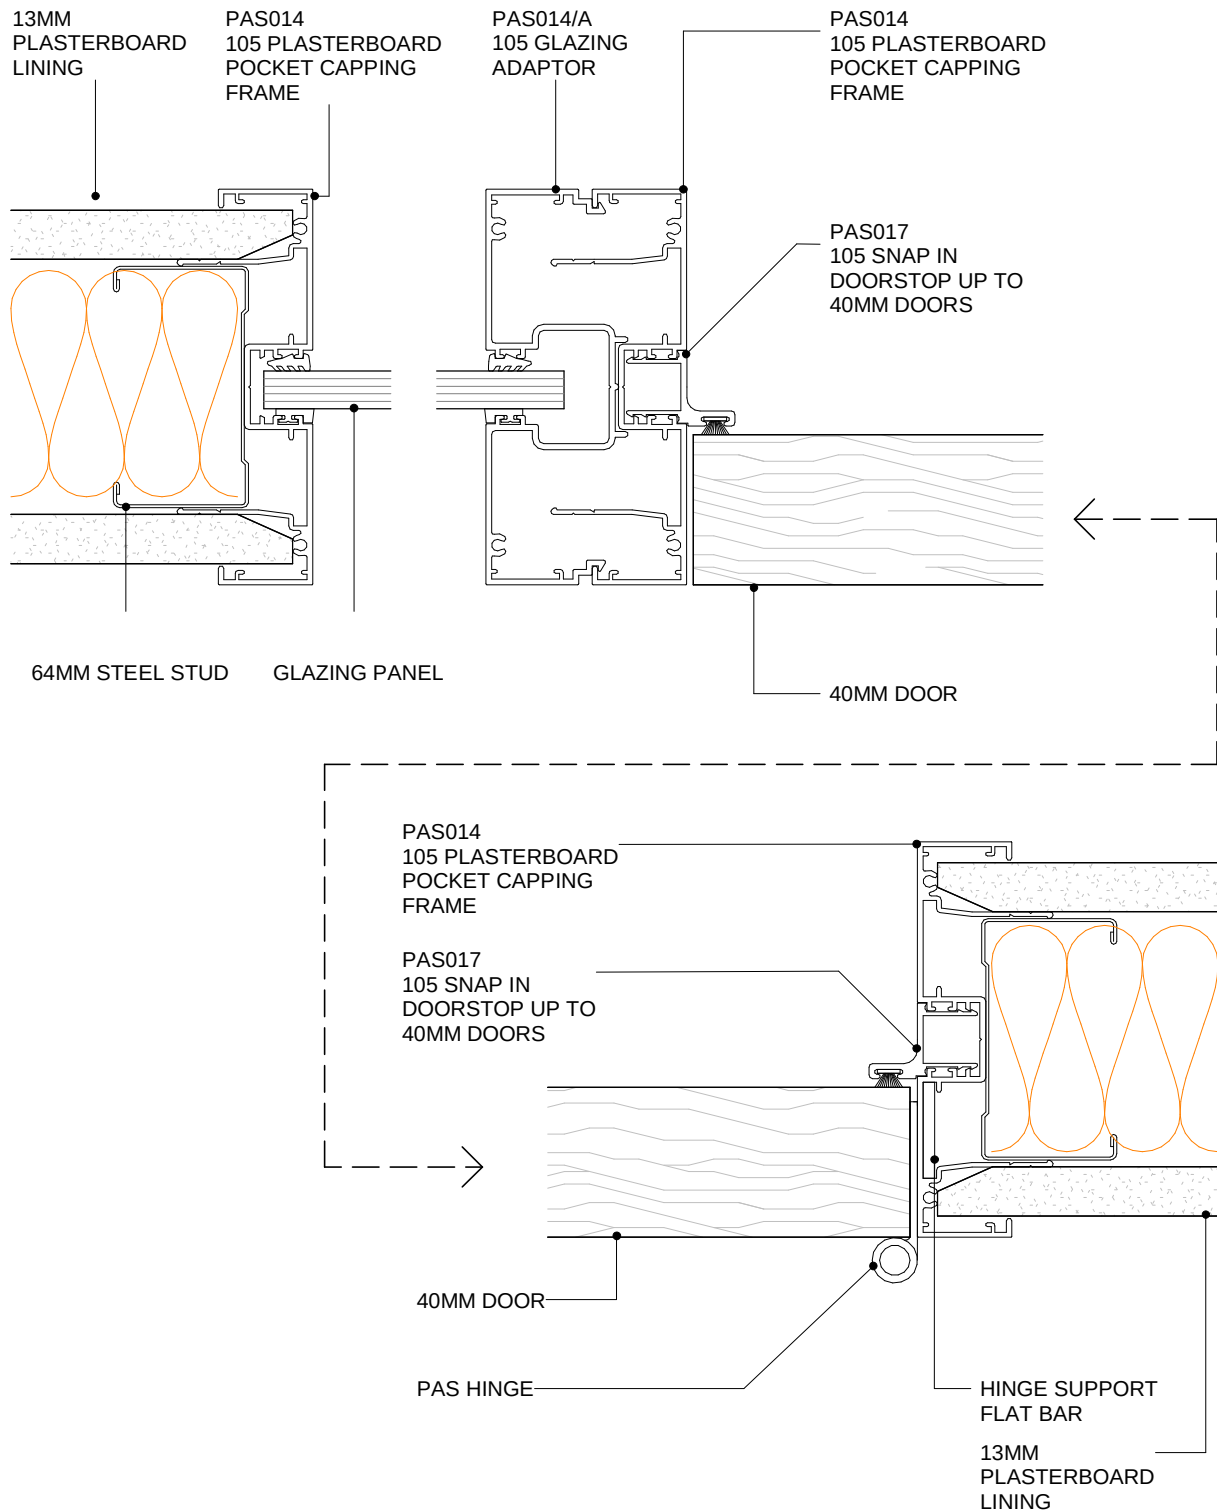

## POTTER ALUMINIUM SYSTEMS

### A SERIES 105 - 64MM - 40MM DOOR TO HEADTRACK

#### PLAN VIEW

**2.6.3**  
SHEET

1 : 2@A4  
SCALE

01.12.2024  
ISSUED DATE

SUBJECT TO CHANGE  
WITHOUT NOTICE

0800 POTTER (0800 768 837)  
WWW.POTTERS.CO.NZ