


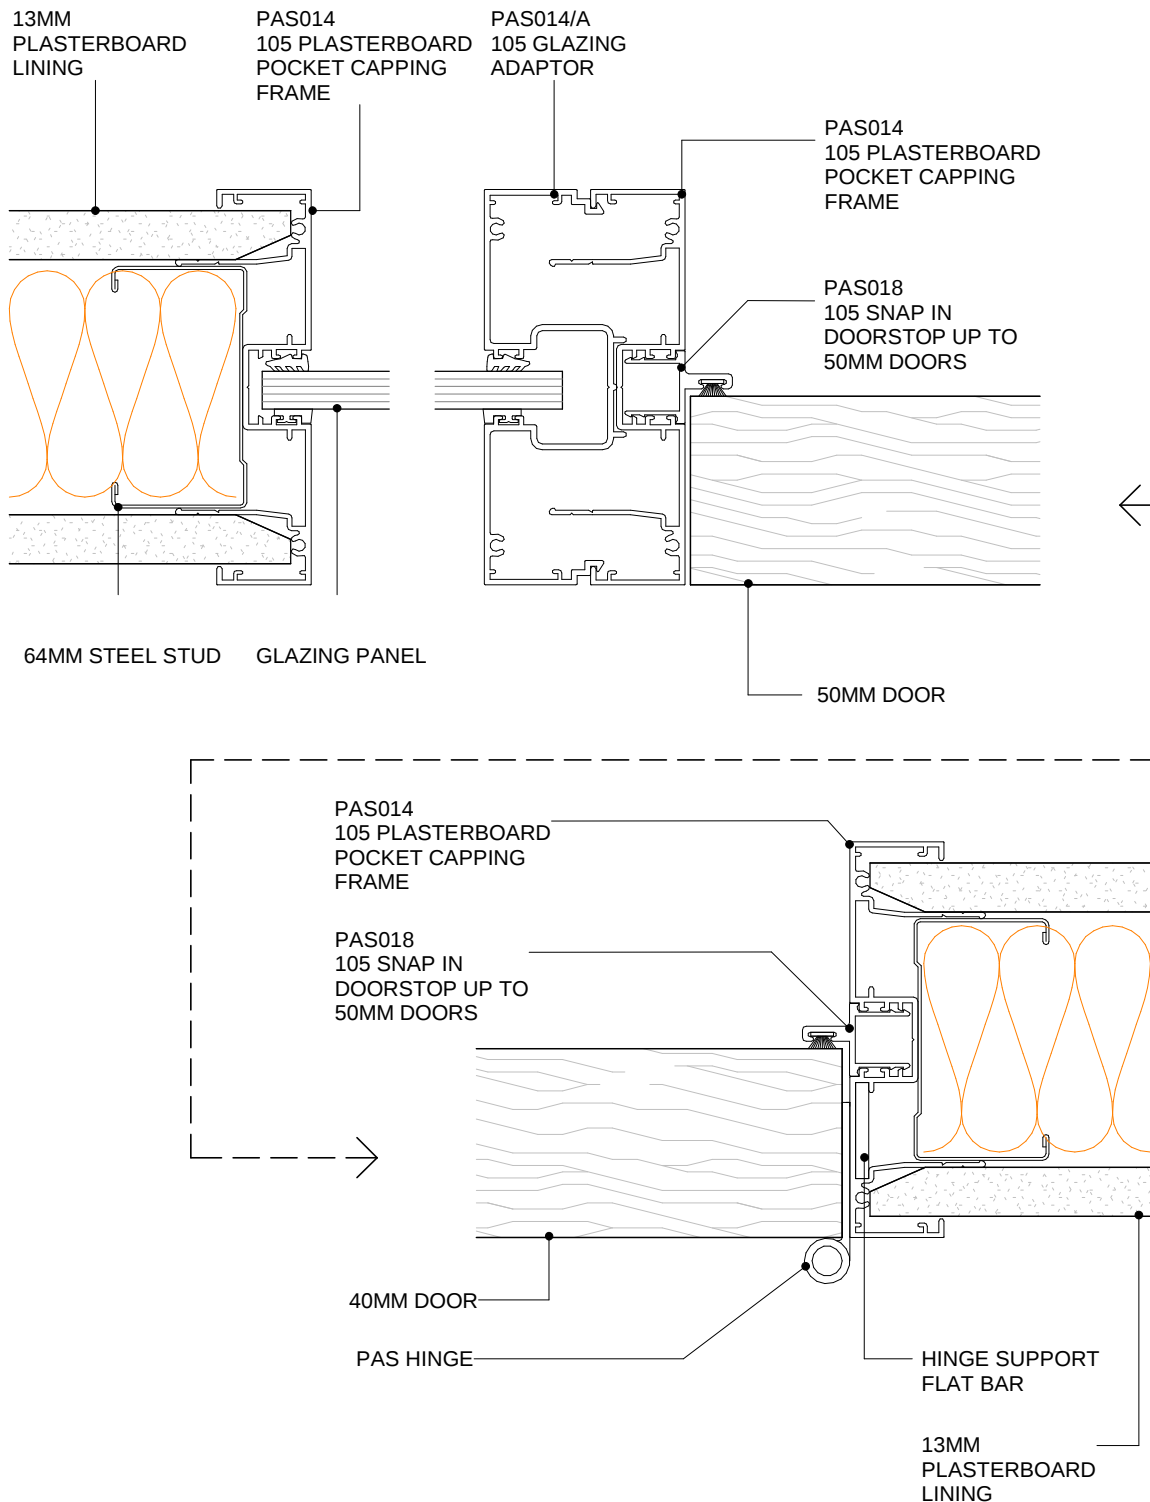

POTTER ALUMINIUM SYSTEMS

A SERIES 105 - 64MM - 50MM DOOR TO HEADTRACK

PLAN VIEW

2.6.4
SHEET

1 : 2@A4
SCALE

01.12.2024
ISSUED DATE

SUBJECT TO CHANGE
WITHOUT NOTICE

0800 POTTER (0800 768 837)
WWW.POTTERS.CO.NZ