


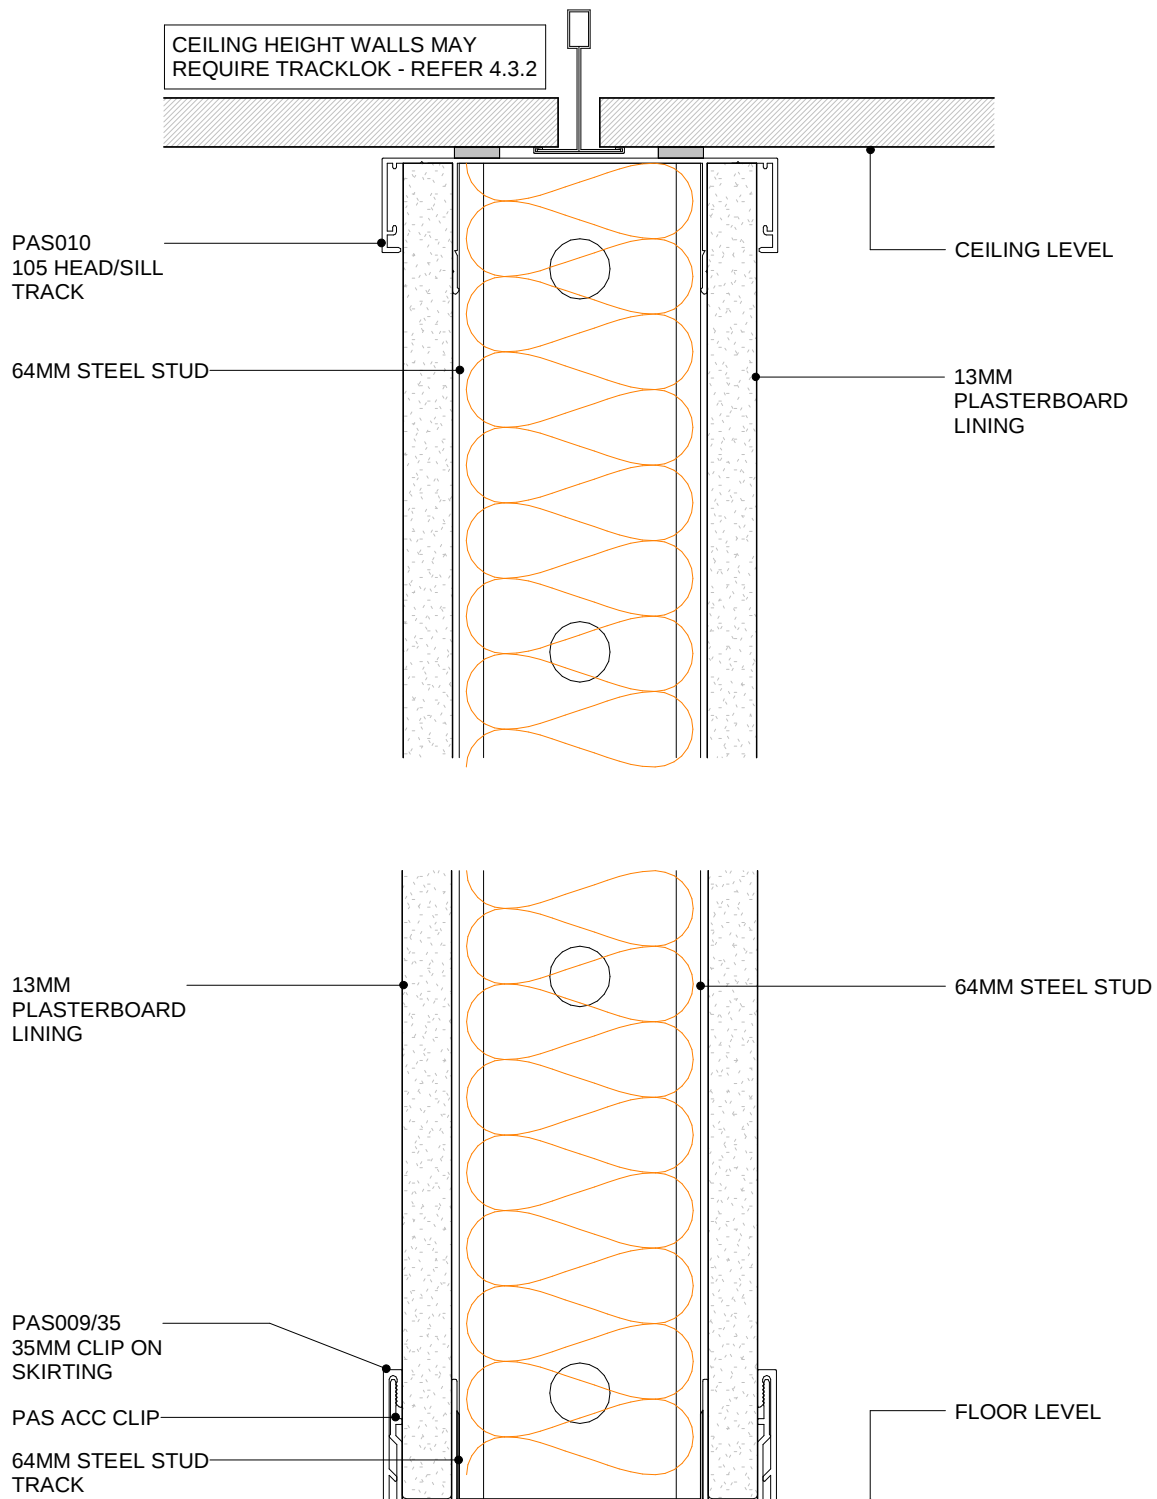

POTTER ALUMINIUM SYSTEMS
C SERIES 45 - STEEL STUD WALL WITH 35MM CLIP ON SKIRTING
CROSS SECTION

4.5.8
SHEET

1 : 2@A4
SCALE

01.12.2024
ISSUED DATE

SUBJECT TO CHANGE
WITHOUT NOTICE

0800 POTTER (0800 768 837)
WWW.POTTERS.CO.NZ