


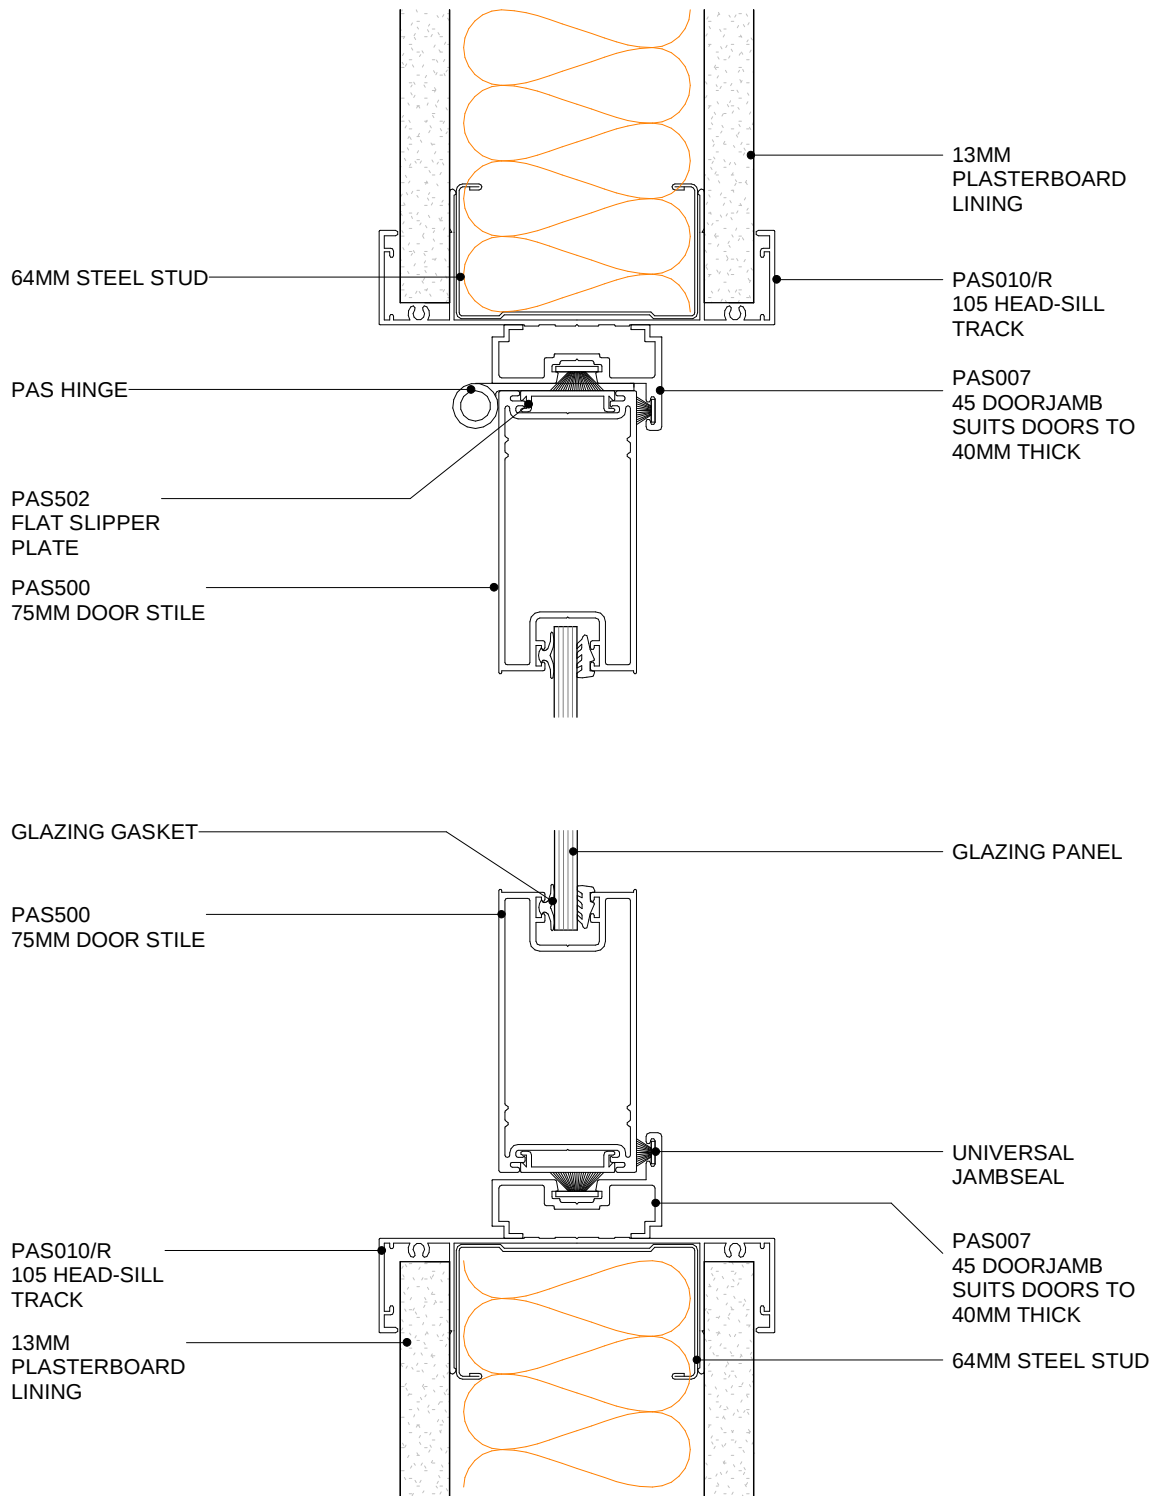

POTTER ALUMINIUM SYSTEMS

C SERIES 45 - DOOR OPENING WITH DS SERIES 75MM DOOR

PLAN VIEW

4.6.10
SHEET

1 : 2@A4
SCALE

01.12.2024
ISSUED DATE

SUBJECT TO CHANGE
WITHOUT NOTICE

0800 POTTER (0800 768 837)
WWW.POTTERS.CO.NZ