


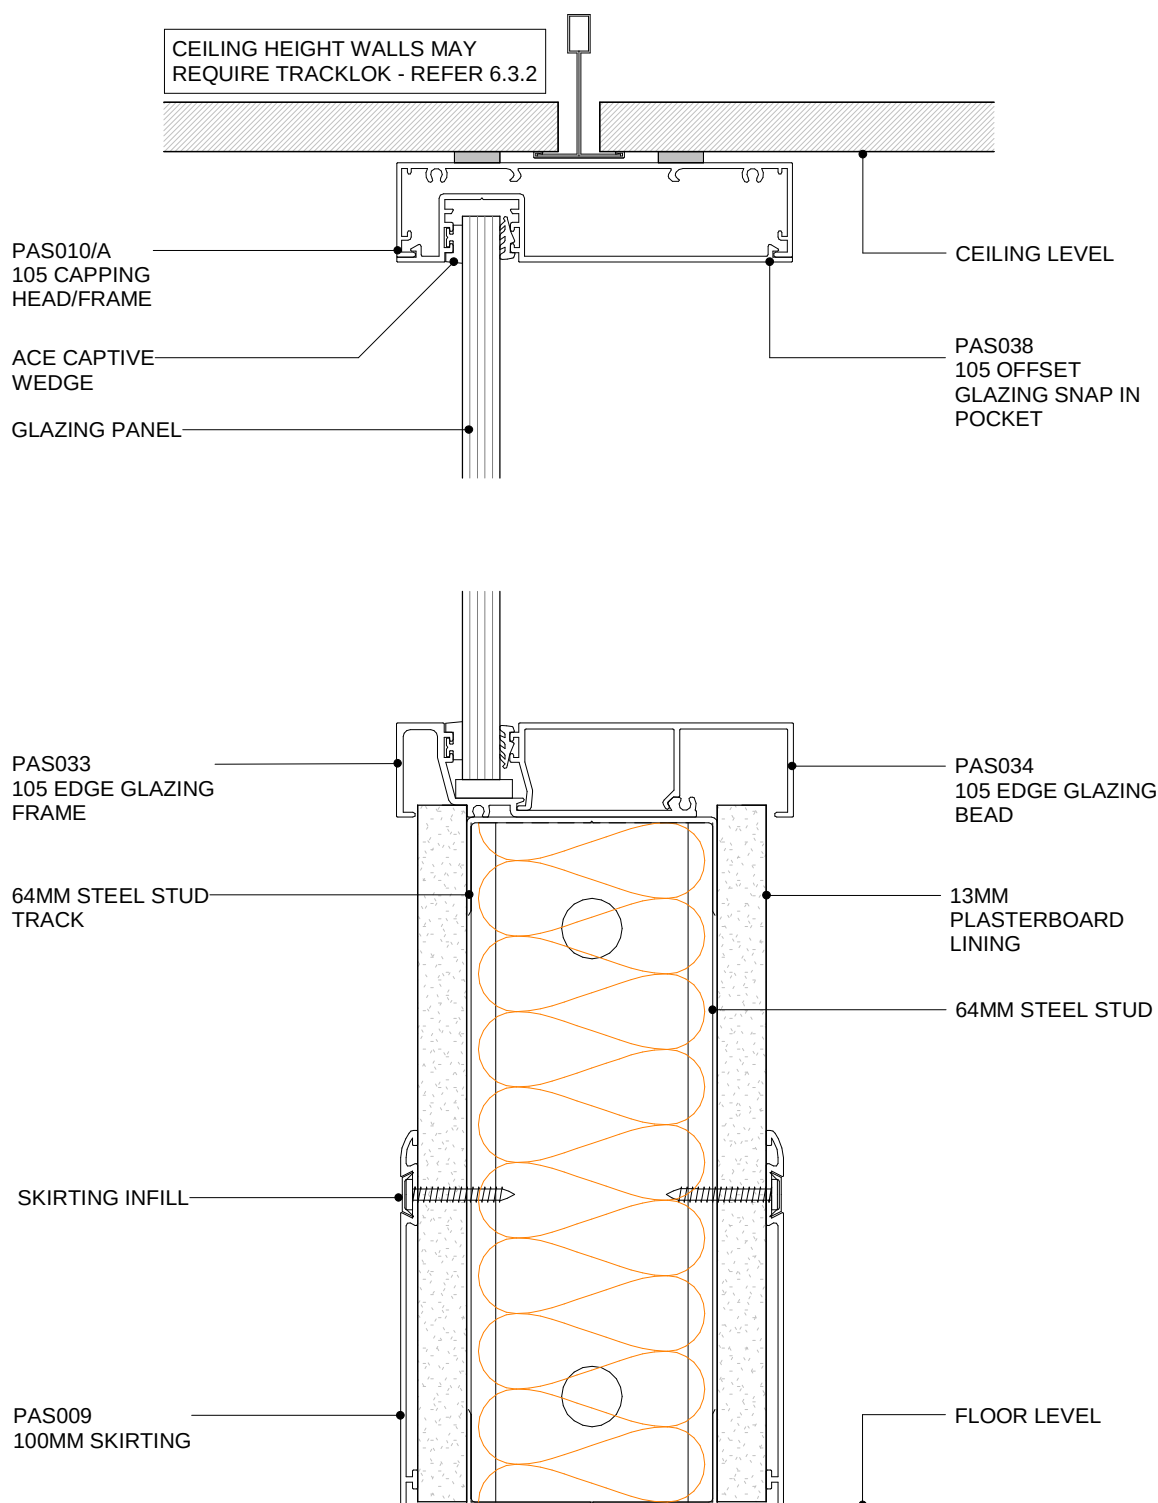

POTTER ALUMINIUM SYSTEMS E SERIES 105 - HALF HEIGHT GLASS WALL CROSS SECTION

6.5.4
SHEET

1 : 2@A4
SCALE

01.12.2024
ISSUED DATE

SUBJECT TO CHANGE
WITHOUT NOTICE

0800 POTTER (0800 768 837)
WWW.POTTERS.CO.NZ