


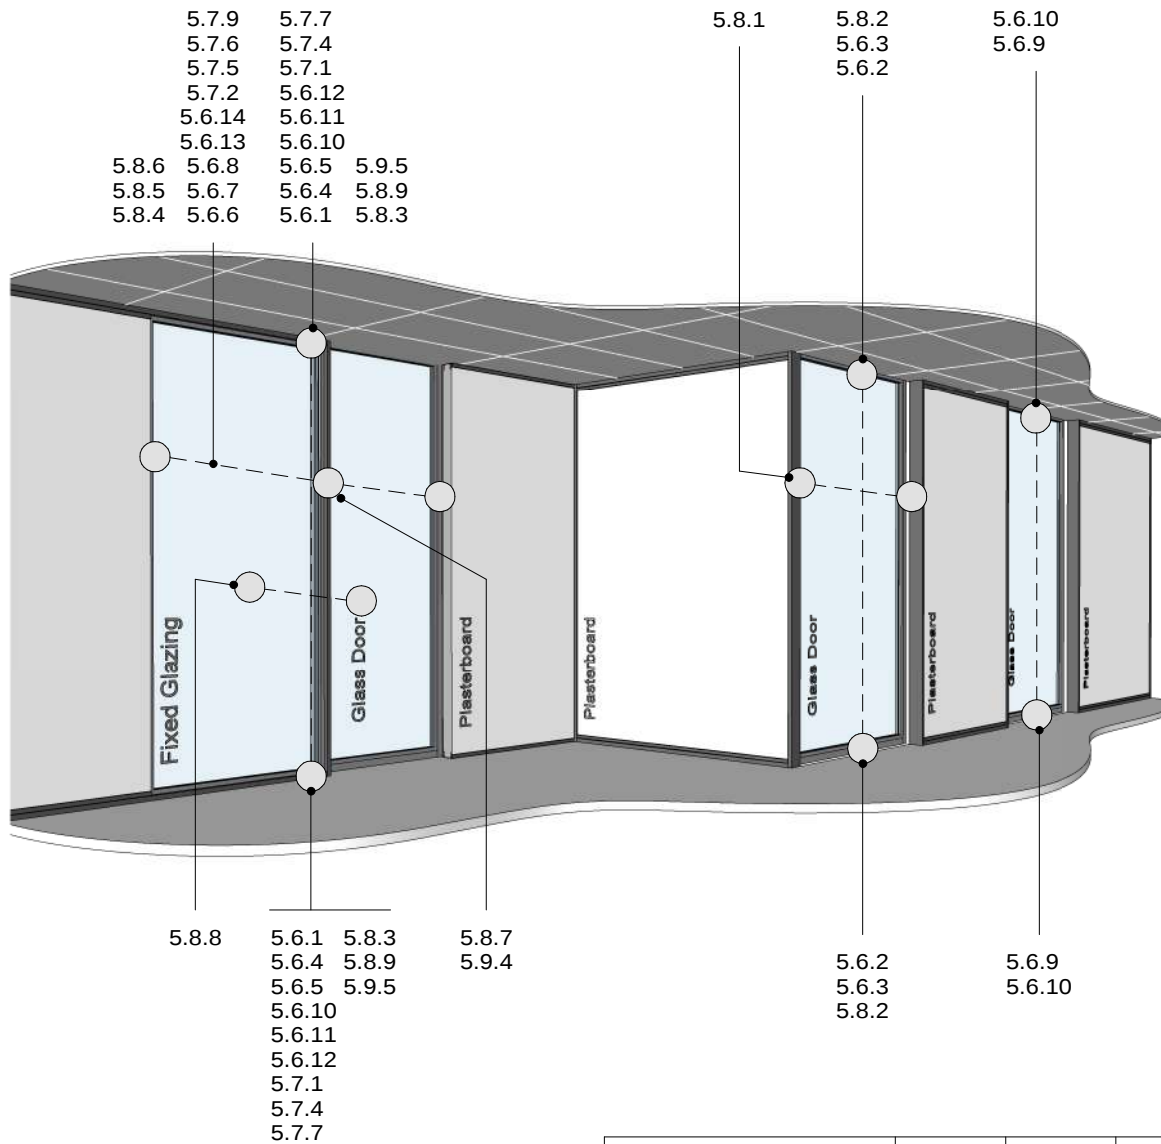

TIPS FOR ARCHITECTS AND DESIGNERS: TYPICAL FOR ALL SUITES

- 6MM - 13MM MAXIMUM LAMINATED GLASS SIZE
- 13MM PLASTERBOARD ONLY
- 105MM PROFILES = 64MM STUD
- 132MM PROFILES = 92MM STUD
- FOR SOUND TRANSMISSION CLASS POINTS (STC) REFER TO THE POTTERS WEBSITE WWW.POTTERS.CO.NZ IN THE "PARTITIONING" SECTION

TYPE OF GLASS	THICKNESS GRADE A	MAXIMUM AREA M ²	SYSTEM TYPE
TOUGHENED SAFETY GLASS	6MM	4.0	75MM
TOUGHENED SAFETY GLASS	8MM	6.0	100MM
TOUGHENED SAFETY GLASS	10MM	8.0	120MM
TOUGHENED SAFETY GLASS	12MM	10.0	120MM
LAMINATED SAFETY GLASS	6MM	3.0	75MM
LAMINATED SAFETY GLASS	8MM	5.0	100MM
LAMINATED SAFETY GLASS	10MM	7.0	120MM
LAMINATED SAFETY GLASS	12MM	9.0	120MM

POTTER ALUMINIUM SYSTEMS DS SERIES - DETAIL REFERENCES

5.2.1


SHEET

SCALE

A 01/04/2020
ISSUED DATE


0800 POTTER (0800 768 837) WWW.POTTERS.CO.NZ
SUBJECT TO CHANGE WITHOUT NOTICE

CSR

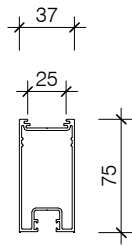


PAS500

75MM DOOR STILE

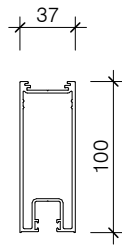


PAS500/100

100MM DOOR STILE

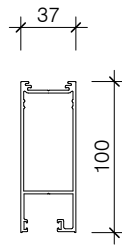

PAS500/100-D

100MM DOOR STILE

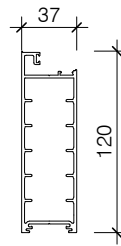


PAS500/120

120MM DOOR STILE




PAS501

SLIDE ACOUSTIC
SLIPPER PLATE

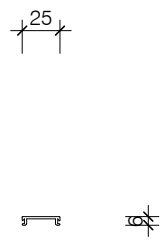


PAS502

FLAT SLIPPER PLATE

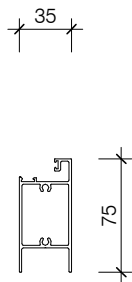


PAS503

75MM TOP &
BOTTOM RAIL

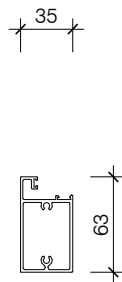


PAS503-F

63MM TOP DOOR
RAIL

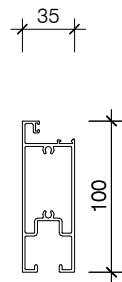


PAS503/100

100MM TOP &
BOTTOM RAIL

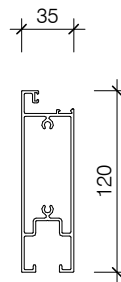


PAS503/120

100MM TOP &
BOTTOM RAIL

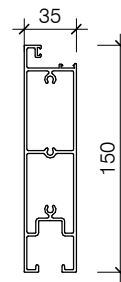


PAS 503 150

150MM BOTTOM RAIL

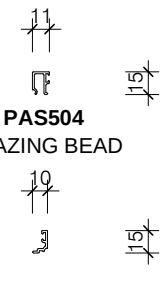


PAS504

GLAZING BEAD

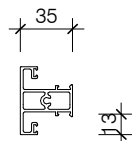


PAS 505 45

45MM MID RAIL

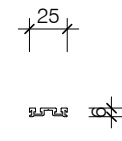


PAS506

FRONT ACOUSTIC
SLIPPER PLATE

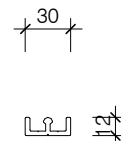


PAS508

BOTTOM ROLLER
TRACK

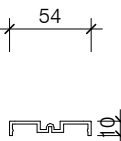


PAS508/B

BOTTOM ROLLER
TRACK

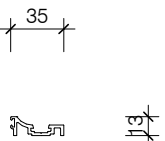


PAS509/B

DOOR SEAL RAIL

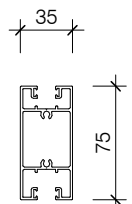

PAS505

75MM MID RAIL

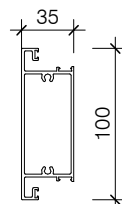


PAS 505 100

100MM MID RAIL




PAS507

INTERNAL GUIDE

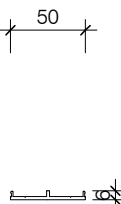


PAS508/A

BOTTOM ROLLER
TRACK A

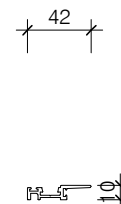


PAS509/T

DOOR SEAL RAIL

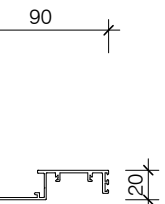


PAS510

SIDE ACOUSTIC
SLIPPER CAPTURE
PLATE

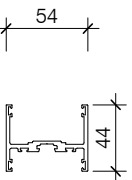


PAS520

SLIDING DOOR
LOCATING FRAME

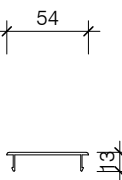


PAS521

SLIDING DOOR
FRAME

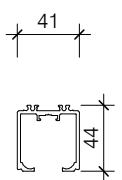


PAS522

SLIDING DOOR
TRACK

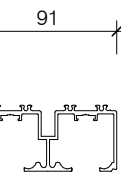


PAS522/D

DOUBLE SLIDING
DOOR FRAME

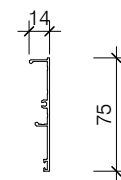

PAS523

SLIDING DOOR
PELMET

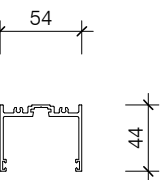

PAS524

SLIDING DOOR TOP
GUIDE

POTTER ALUMINIUM SYSTEMS DS SERIES - STANDARD SUITE PROFILES


5.3.1
SHEET

1:5@A4
SCALE

A 01/04/2020
ISSUED DATE

0800 POTTER (0800 768 837) WWW.POTTERS.CO.NZ
SUBJECT TO CHANGE WITHOUT NOTICE

CSR

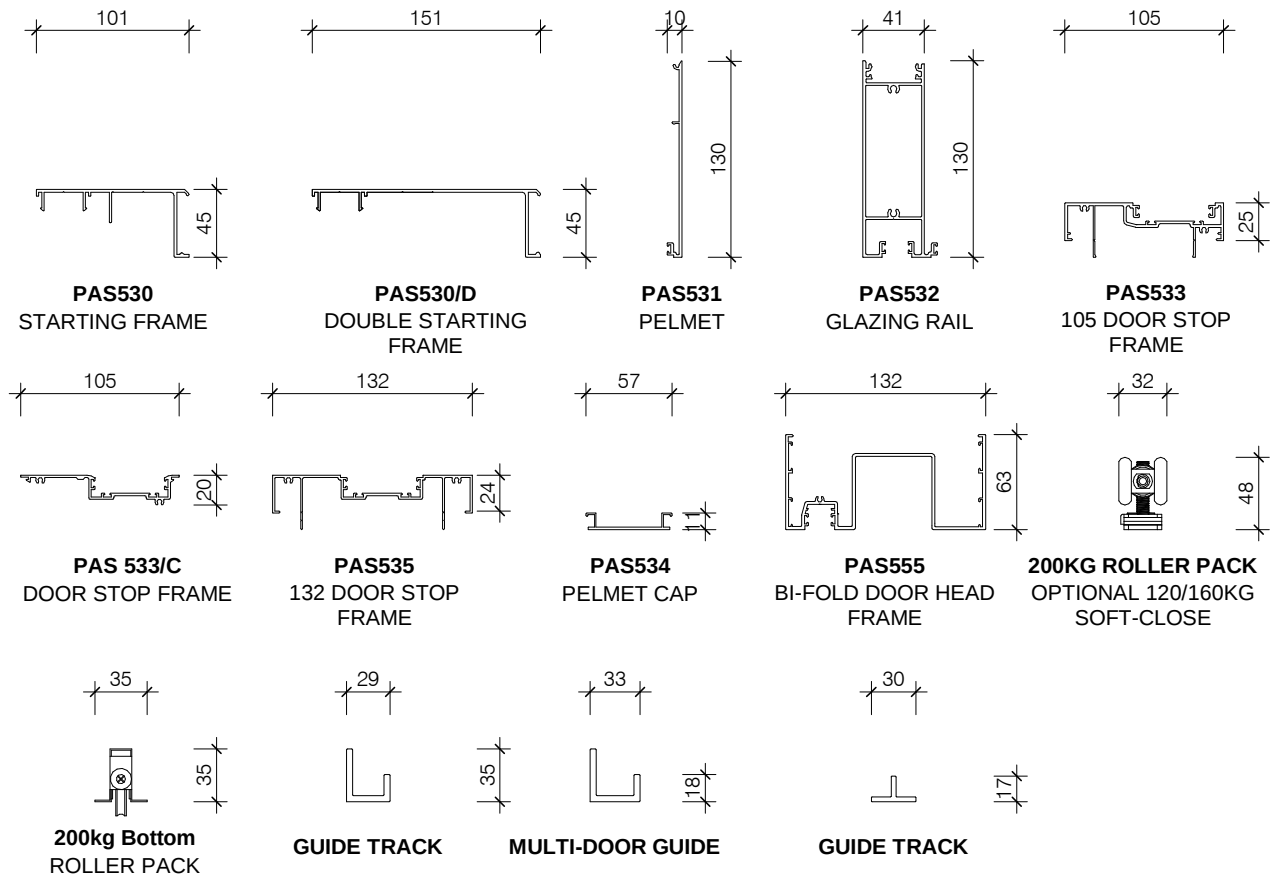

POTTER ALUMINIUM SYSTEMS DS SERIES STANDARD SUITE PROFILES


5.3.2
SHEET

1:5@A4
SCALE

A 01/04/2020
ISSUED DATE

0800 POTTER (0800 768 837) WWW.POTTERS.CO.NZ
SUBJECT TO CHANGE WITHOUT NOTICE

CSR

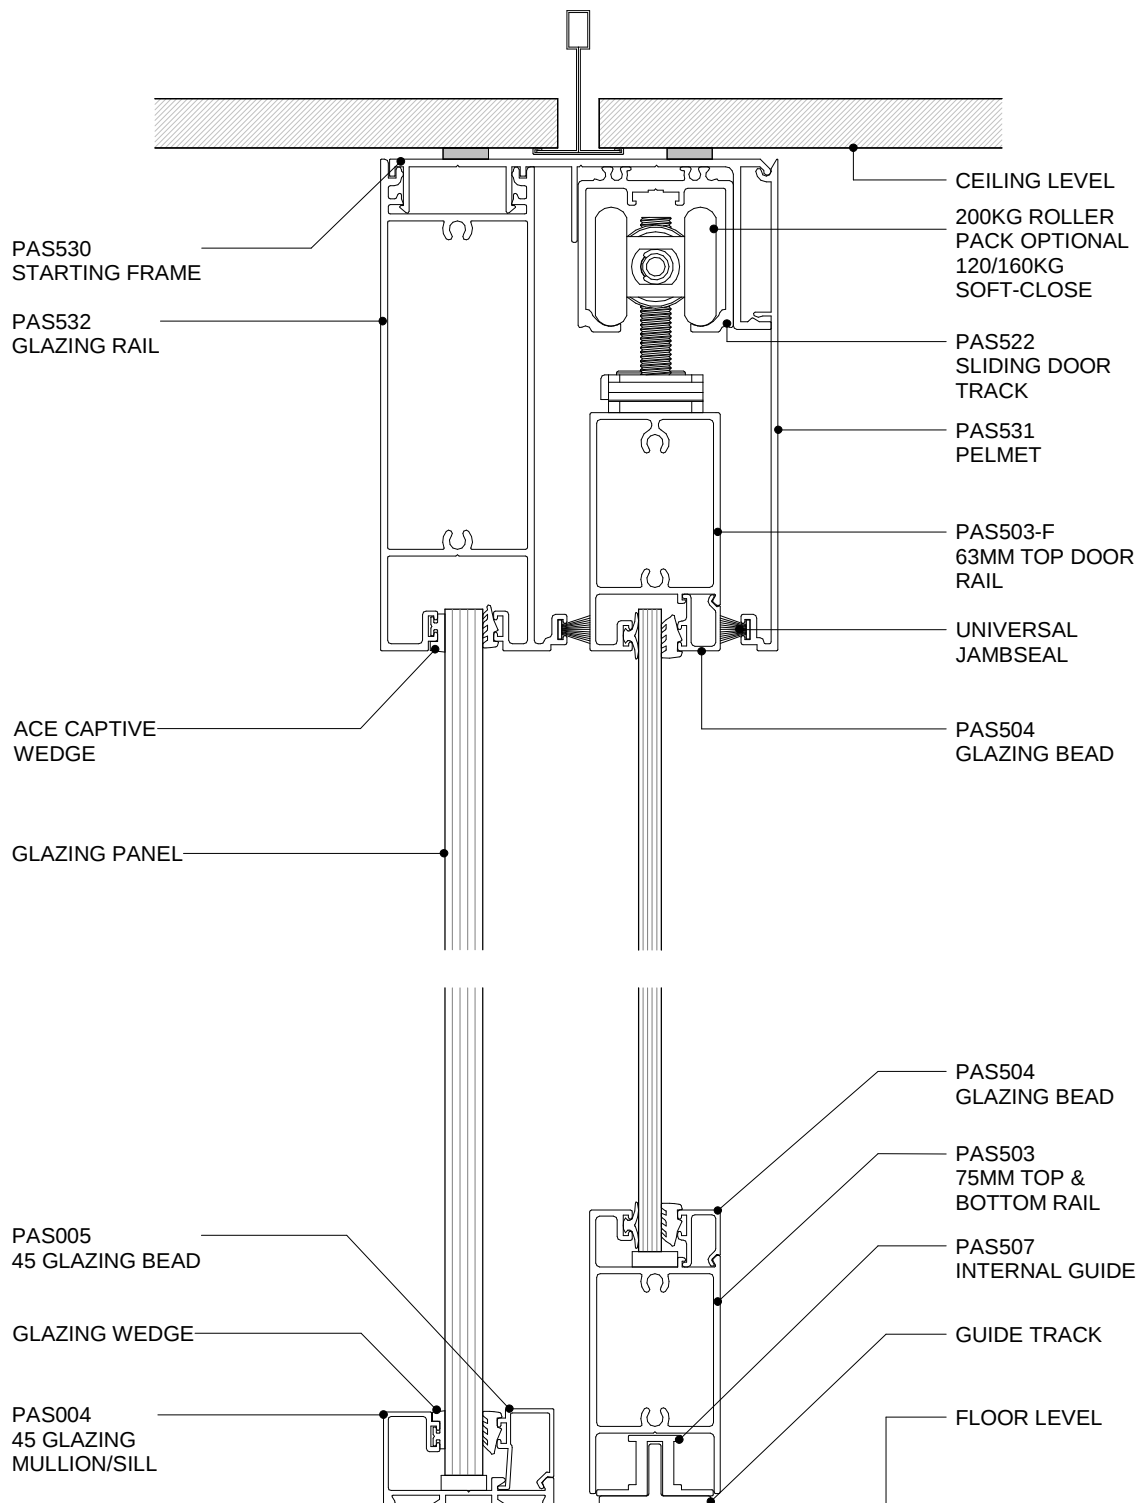

POTTER ALUMINIUM SYSTEMS
DS SERIES - 130 SLIDER - 75MM DOOR & GLAZING
CROSS SECTION


5.6.1
SHEET

1:2@A4
SCALE

A 01/04/2020
ISSUED DATE

0800 POTTER (0800 768 837) WWW.POTTERS.CO.NZ
SUBJECT TO CHANGE WITHOUT NOTICE

CSR

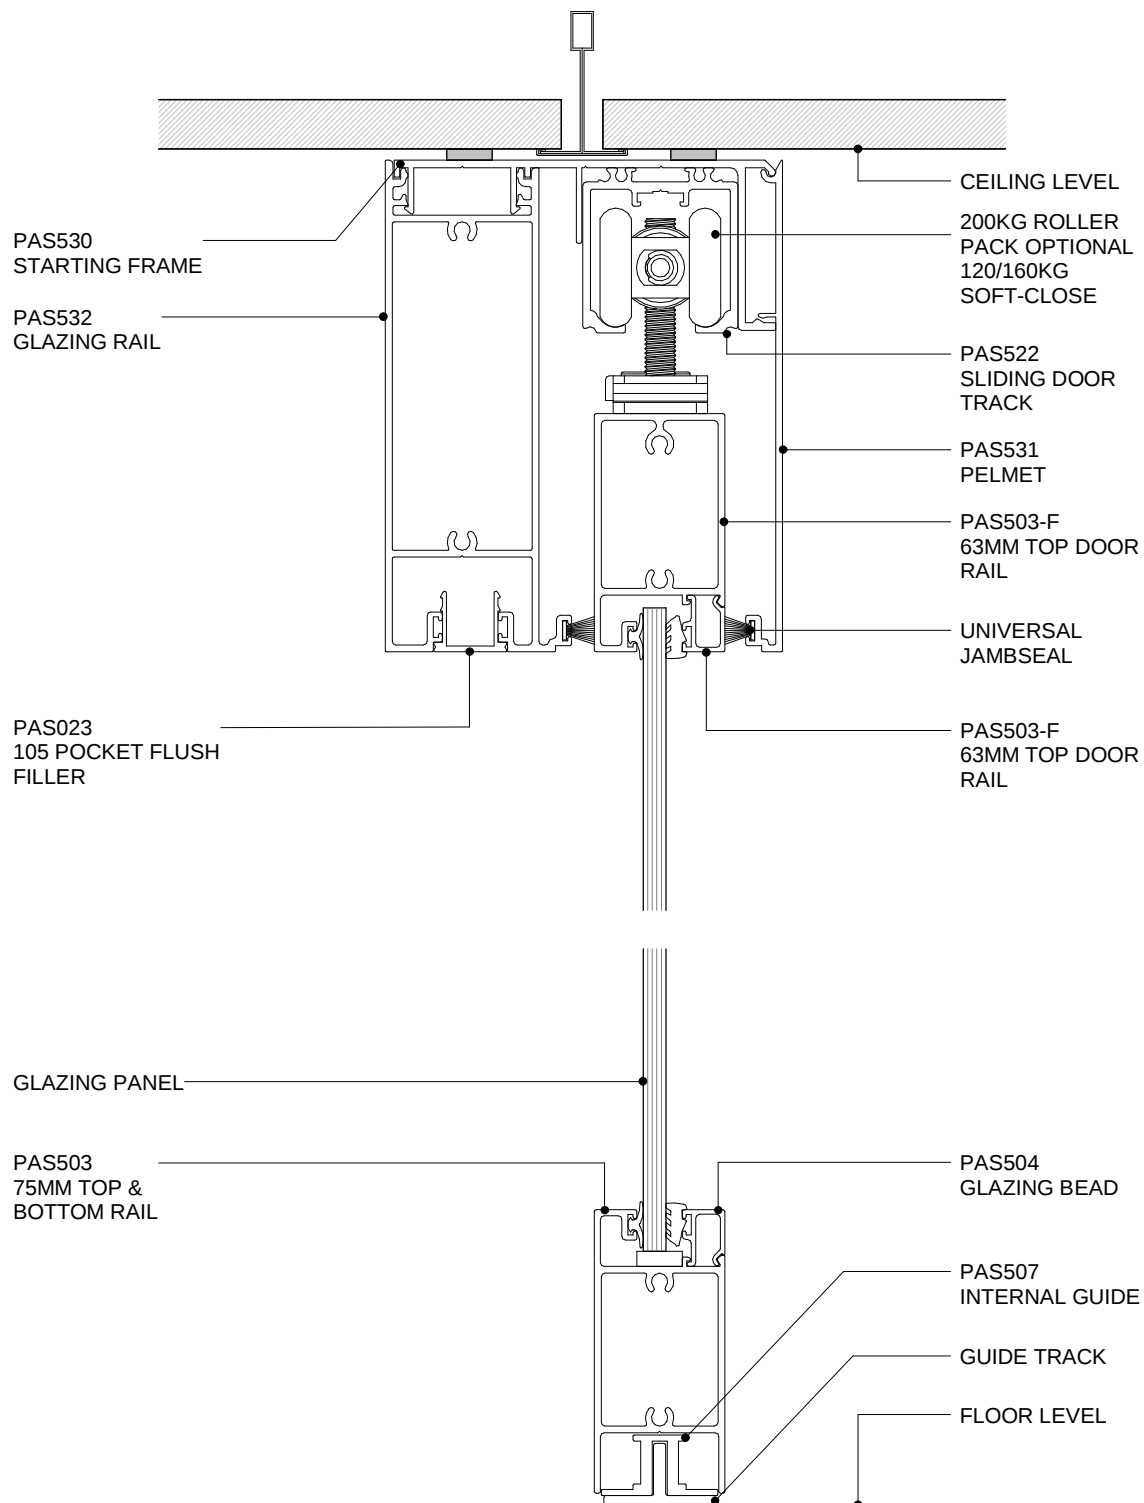

POTTER ALUMINIUM SYSTEMS
DS SERIES - 130 SLIDER - 75MM DOOR & OPENING
CROSS SECTION


5.6.2
SHEET

1:2@A4
SCALE

A 01/04/2020
ISSUED DATE

0800 POTTER (0800 768 837) WWW.POTTERS.CO.NZ
SUBJECT TO CHANGE WITHOUT NOTICE

CSR

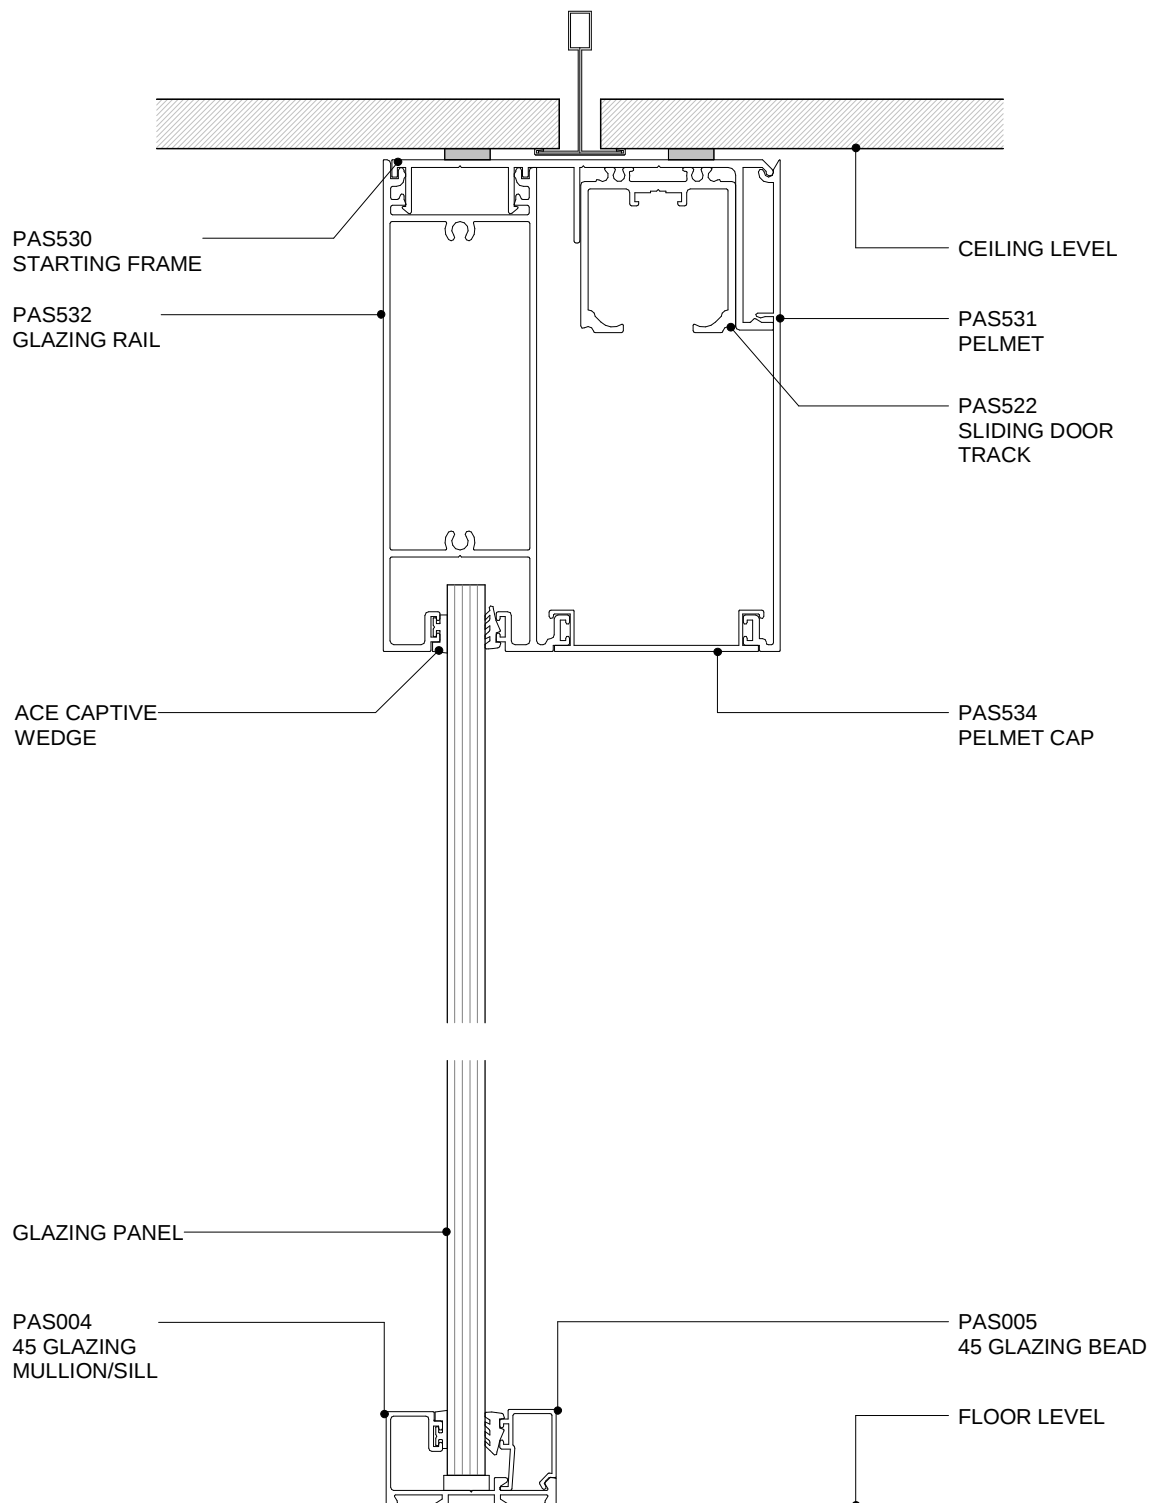

POTTER ALUMINIUM SYSTEMS
DS SERIES - 130 SLIDER - 100MM DOOR & GLAZING
CROSS SECTION



5.6.3
SHEET

1:2@A4
SCALE

A 01/04/2020
ISSUED DATE

0800 POTTER (0800 768 837) WWW.POTTERS.CO.NZ
 SUBJECT TO CHANGE WITHOUT NOTICE

CSR

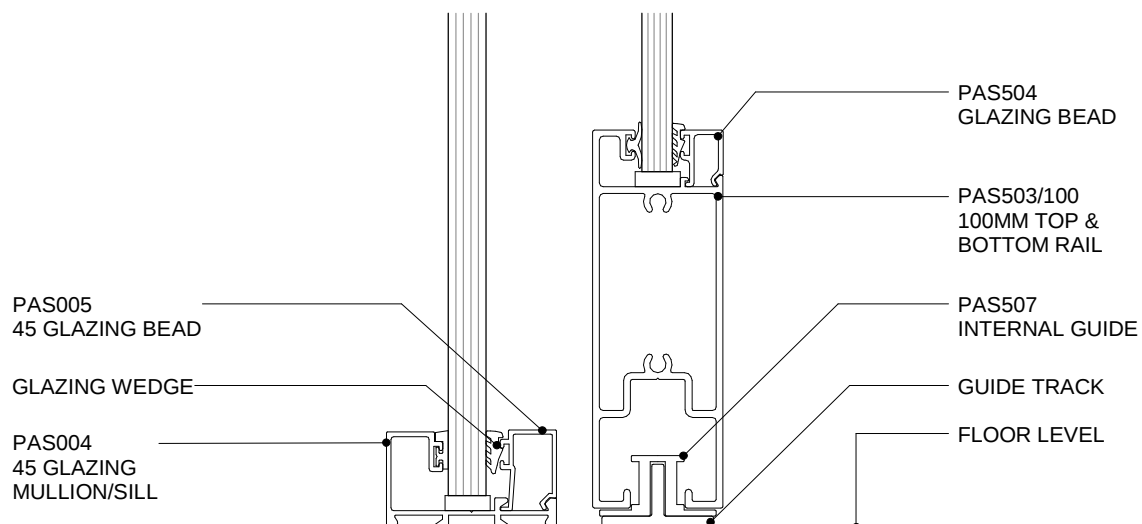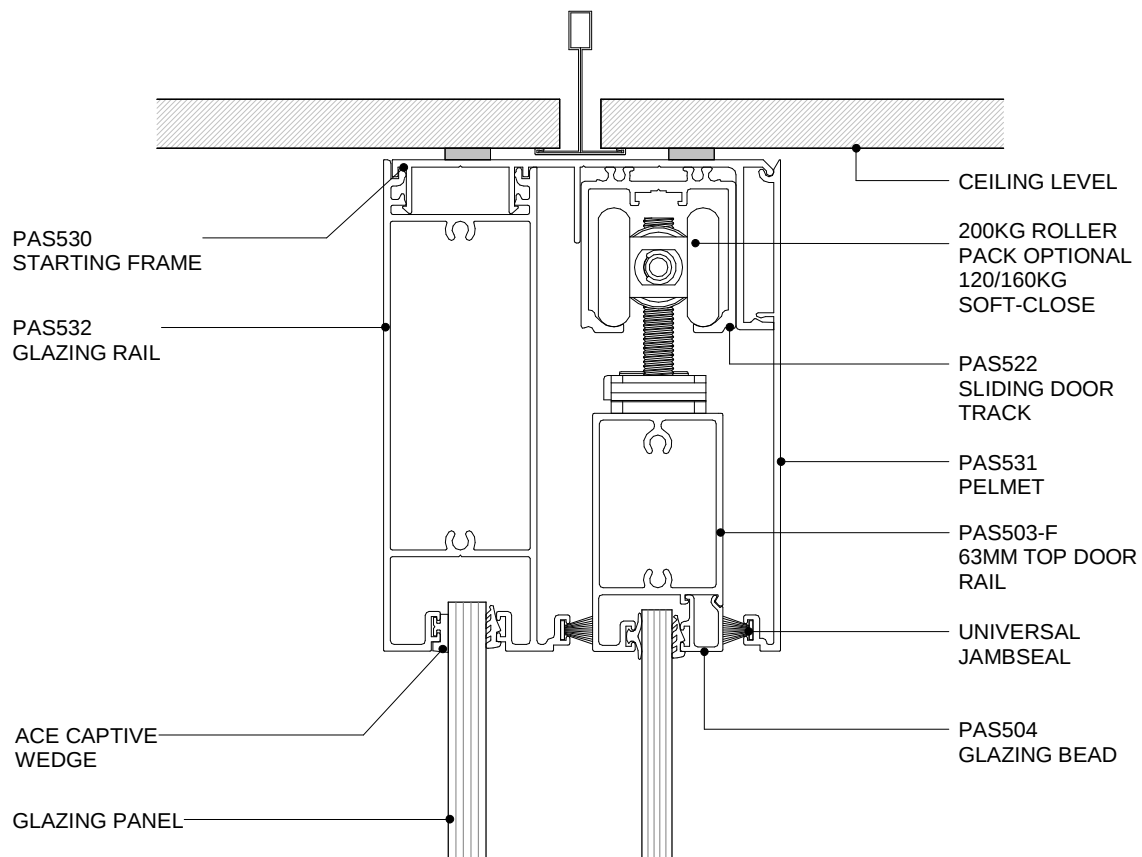

POTTER ALUMINIUM SYSTEMS
DS SERIES - 130 SLIDER - 100MM DOOR & GLAZING
CROSS SECTION


5.6.4
 SHEET

1:2@A4
 SCALE

A 01/04/2020
 ISSUED DATE

0800 POTTER (0800 768 837) WWW.POTTERS.CO.NZ
 SUBJECT TO CHANGE WITHOUT NOTICE

CSR

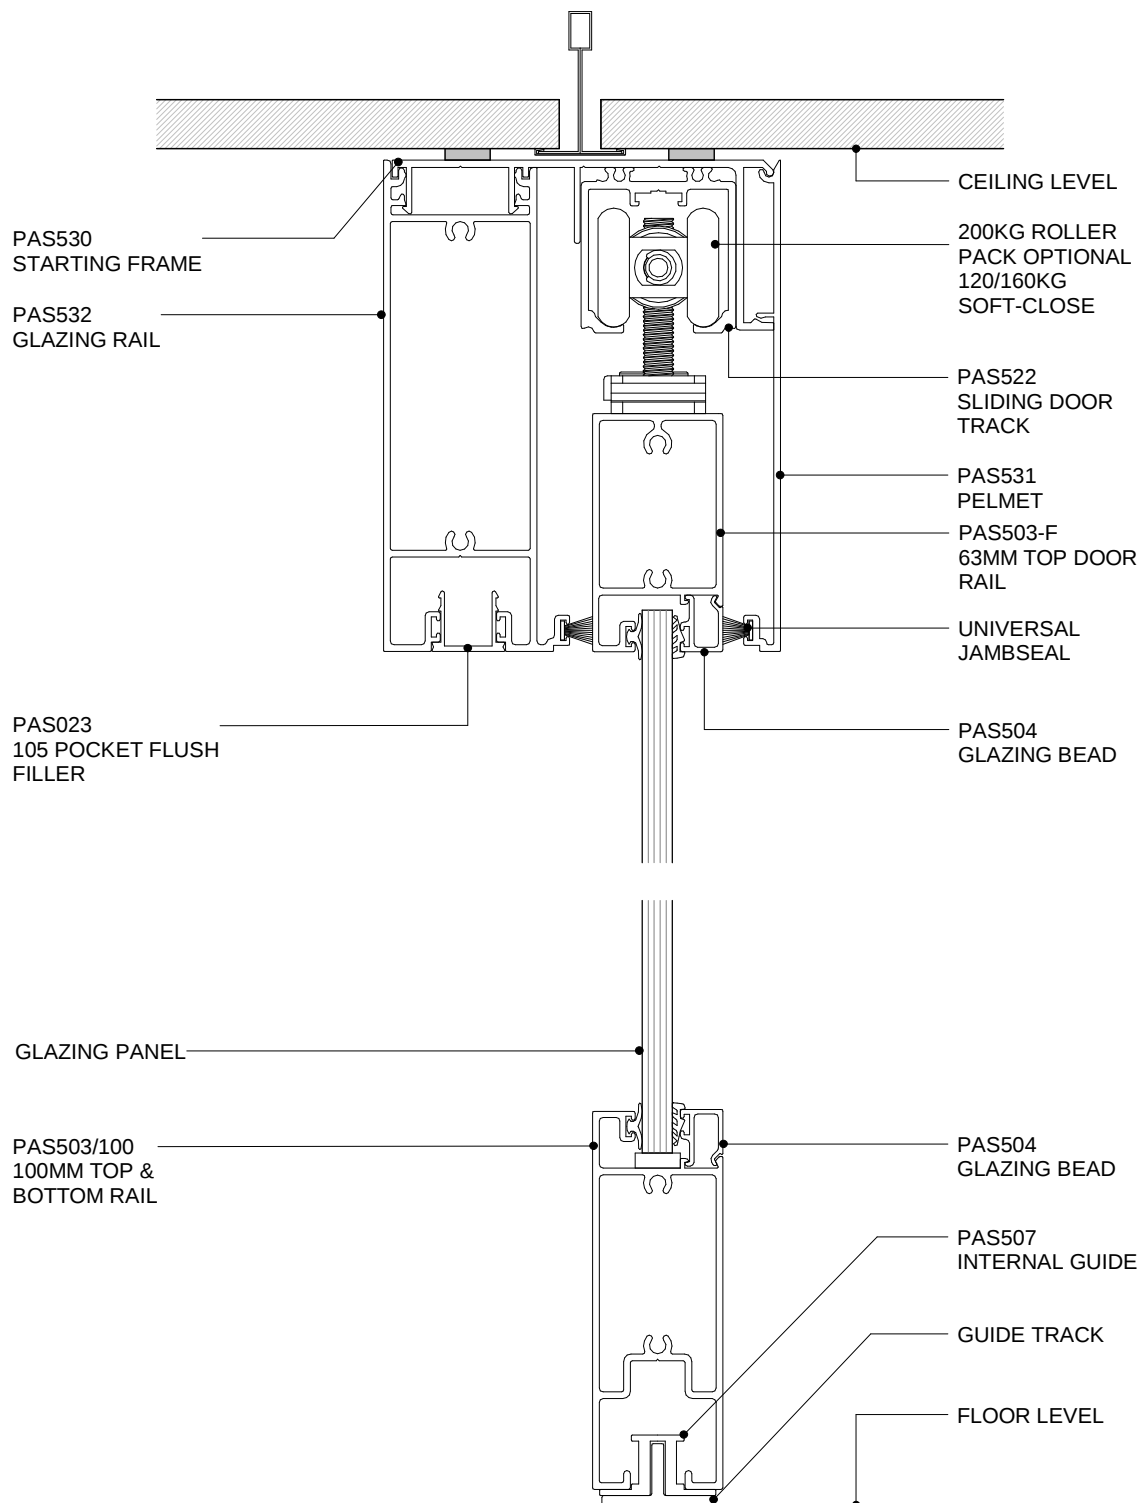

POTTER ALUMINIUM SYSTEMS
DS SERIES - 130 SLIDER - 100MM DOOR & OPENING
CROSS SECTION


5.6.5
SHEET

1:2@A4
SCALE

A 01/04/2020
ISSUED DATE

0800 POTTER (0800 768 837) WWW.POTTERS.CO.NZ
 SUBJECT TO CHANGE WITHOUT NOTICE

CSR

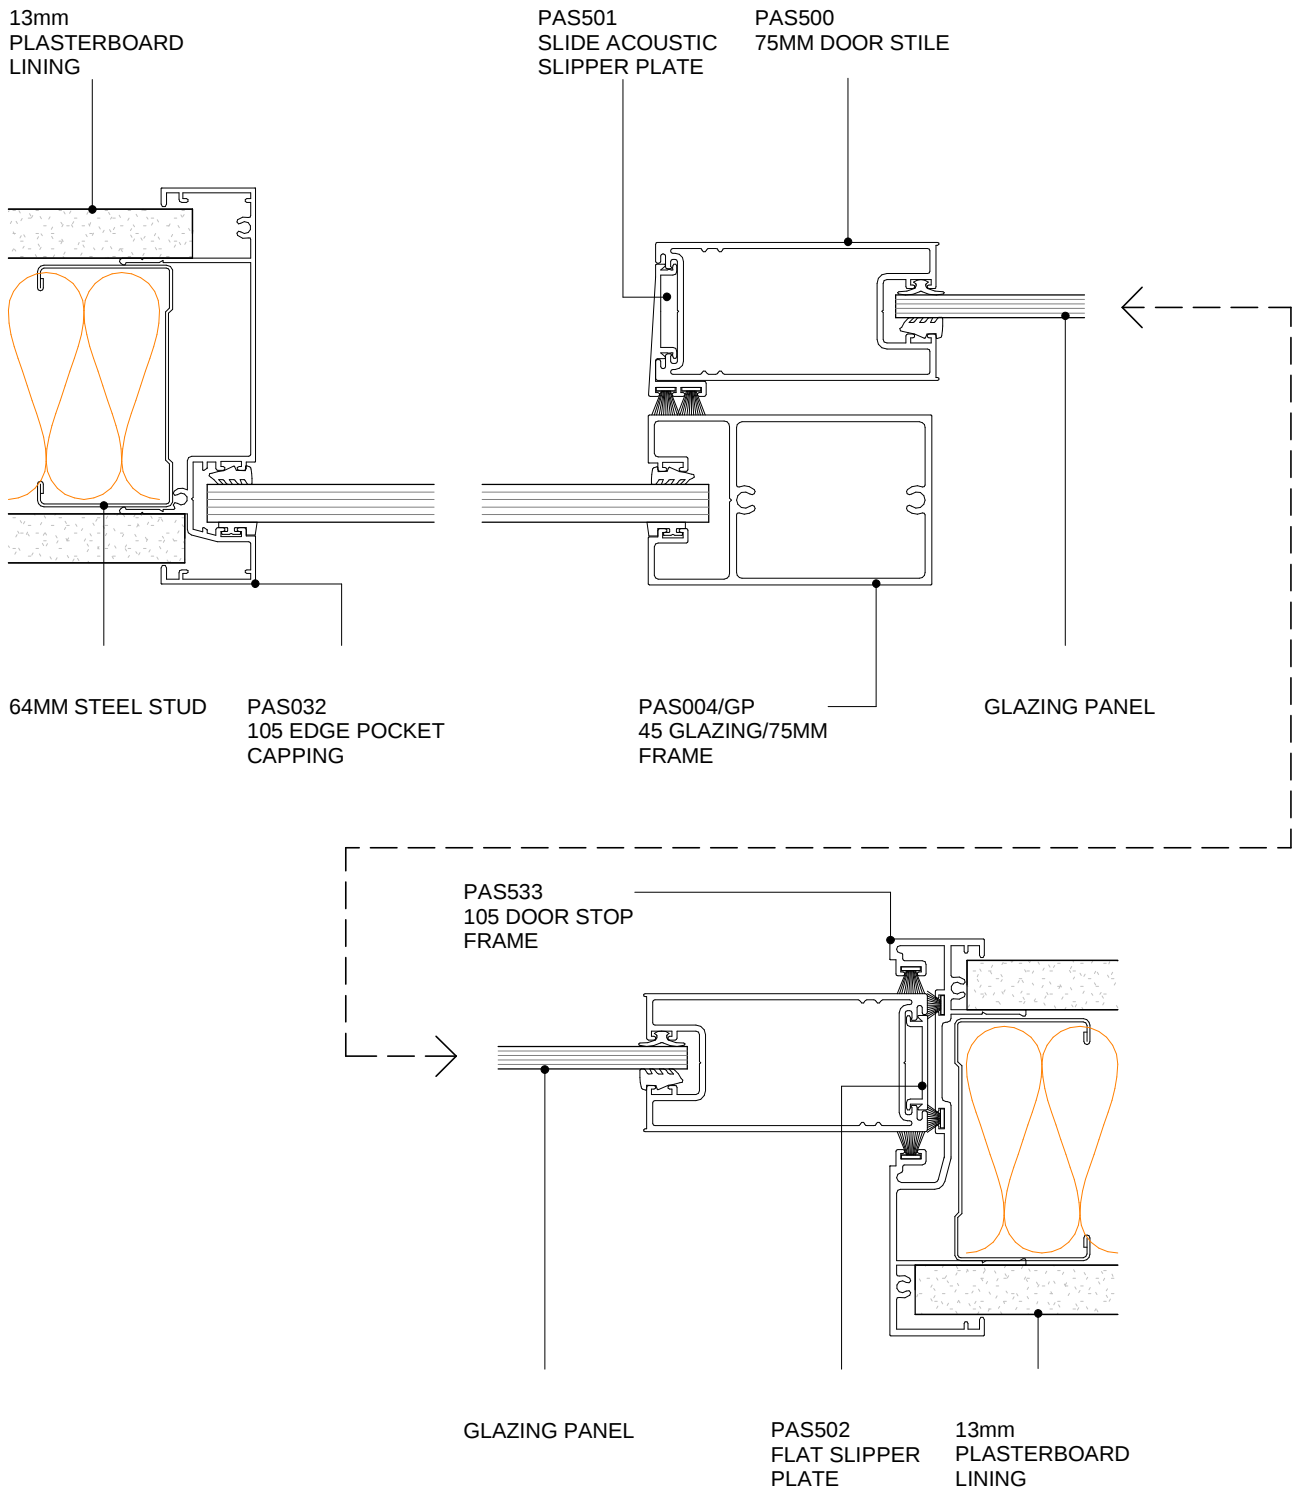

POTTER ALUMINIUM SYSTEMS DS SERIES - SLIDER - 75MM DOOR

PLAN VIEW


5.6.6
SHEET

1:2@A4
SCALE

A 01/04/2020
ISSUED DATE

0800 POTTER (0800 768 837) WWW.POTTERS.CO.NZ
SUBJECT TO CHANGE WITHOUT NOTICE

CSR

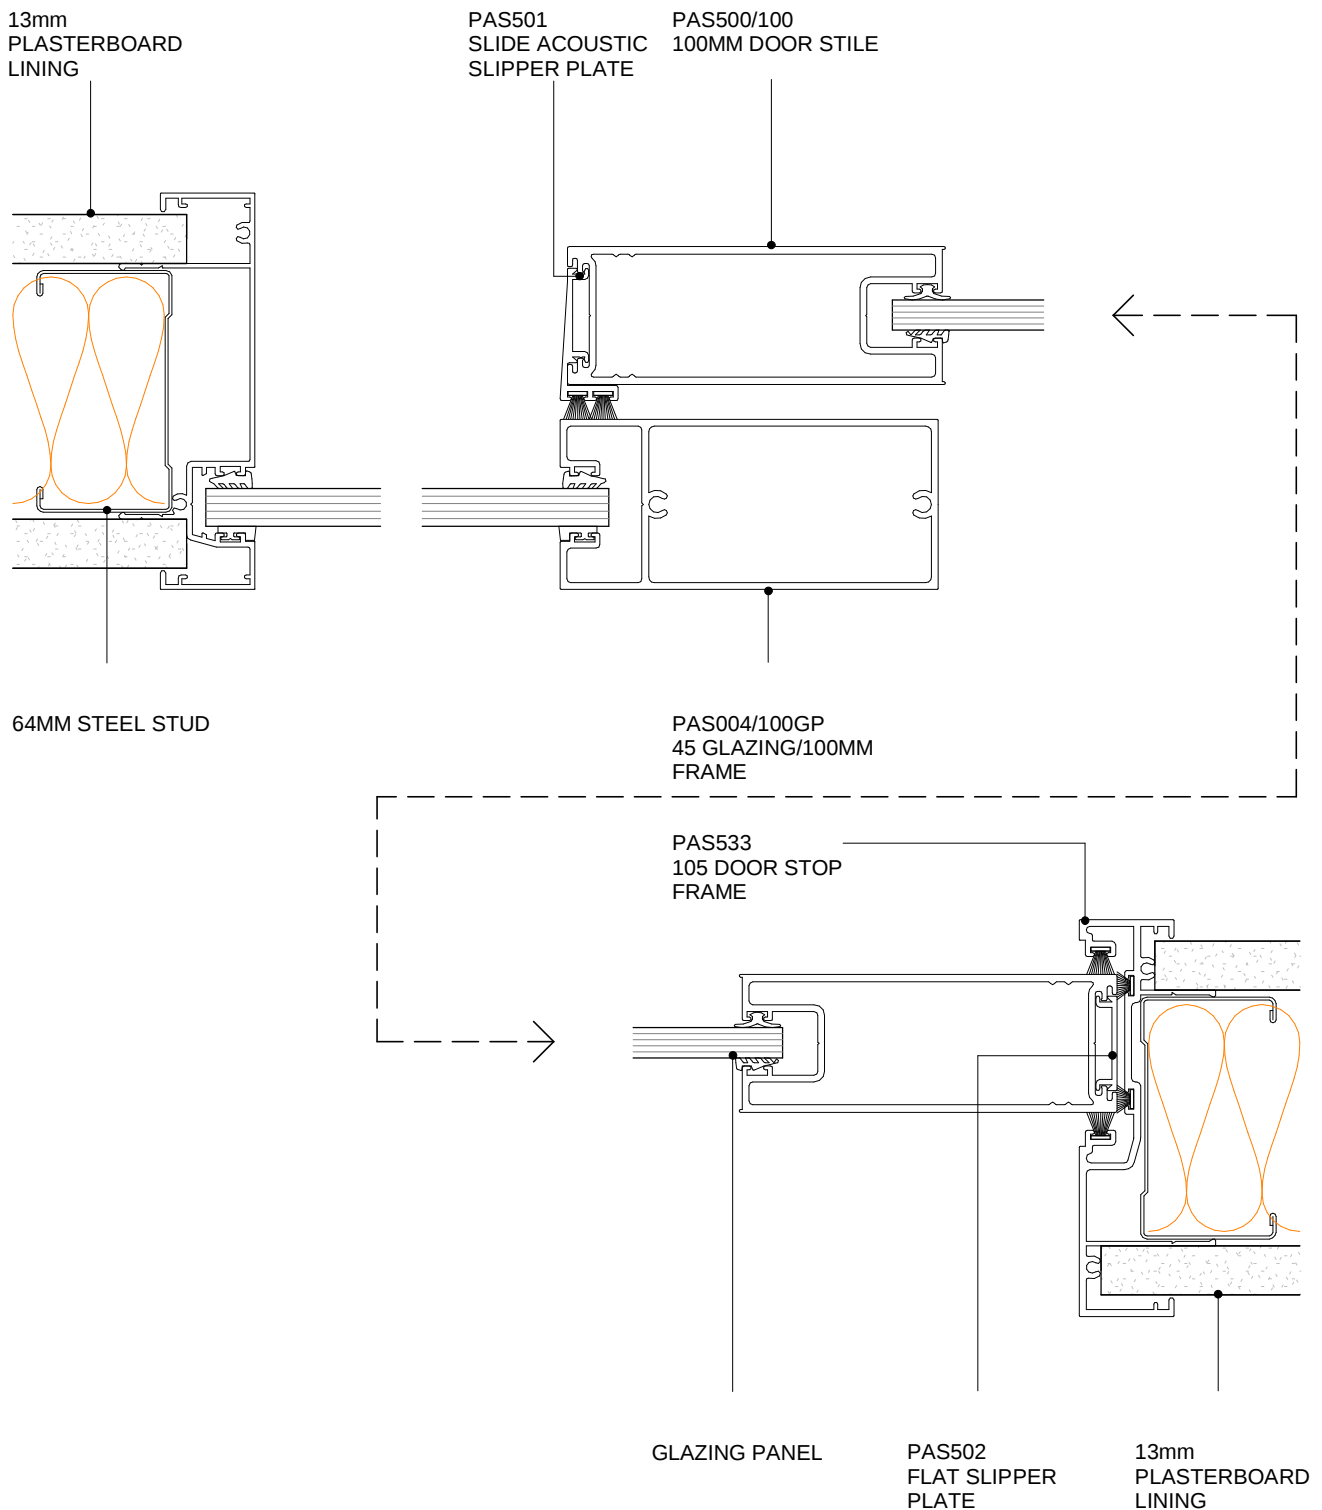

**POTTER ALUMINIUM SYSTEMS
DS SERIES - SLIDER - 100MM DOOR**

PLAN VIEW


5.6.7
SHEET

1:2@A4
SCALE

A 01/04/2020
ISSUED DATE

0800 POTTER (0800 768 837) WWW.POTTERS.CO.NZ
SUBJECT TO CHANGE WITHOUT NOTICE

CSR

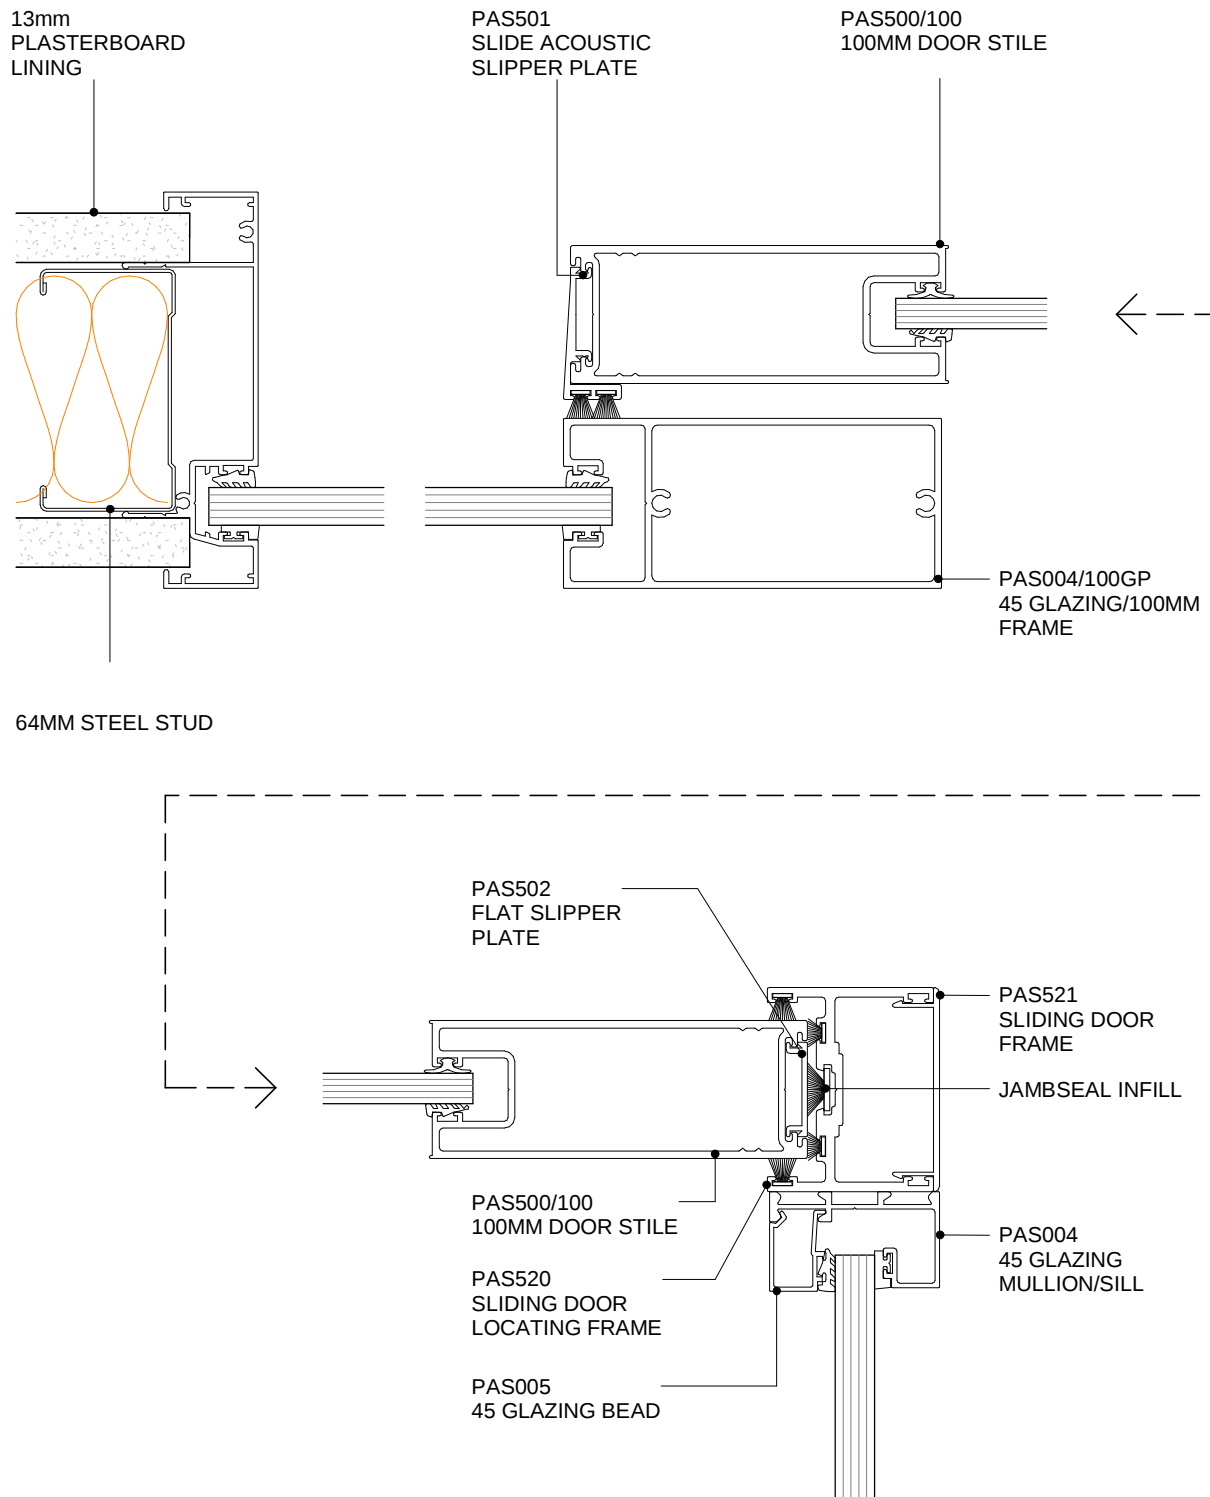

POTTER ALUMINIUM SYSTEMS
DS SERIES - SLIDER - 100MM DOOR 2

PLAN VIEW


5.6.8
SHEET

1:2@A4
SCALE

A 01/04/2020
ISSUED DATE

0800 POTTER (0800 768 837) WWW.POTTERS.CO.NZ
SUBJECT TO CHANGE WITHOUT NOTICE

CSR

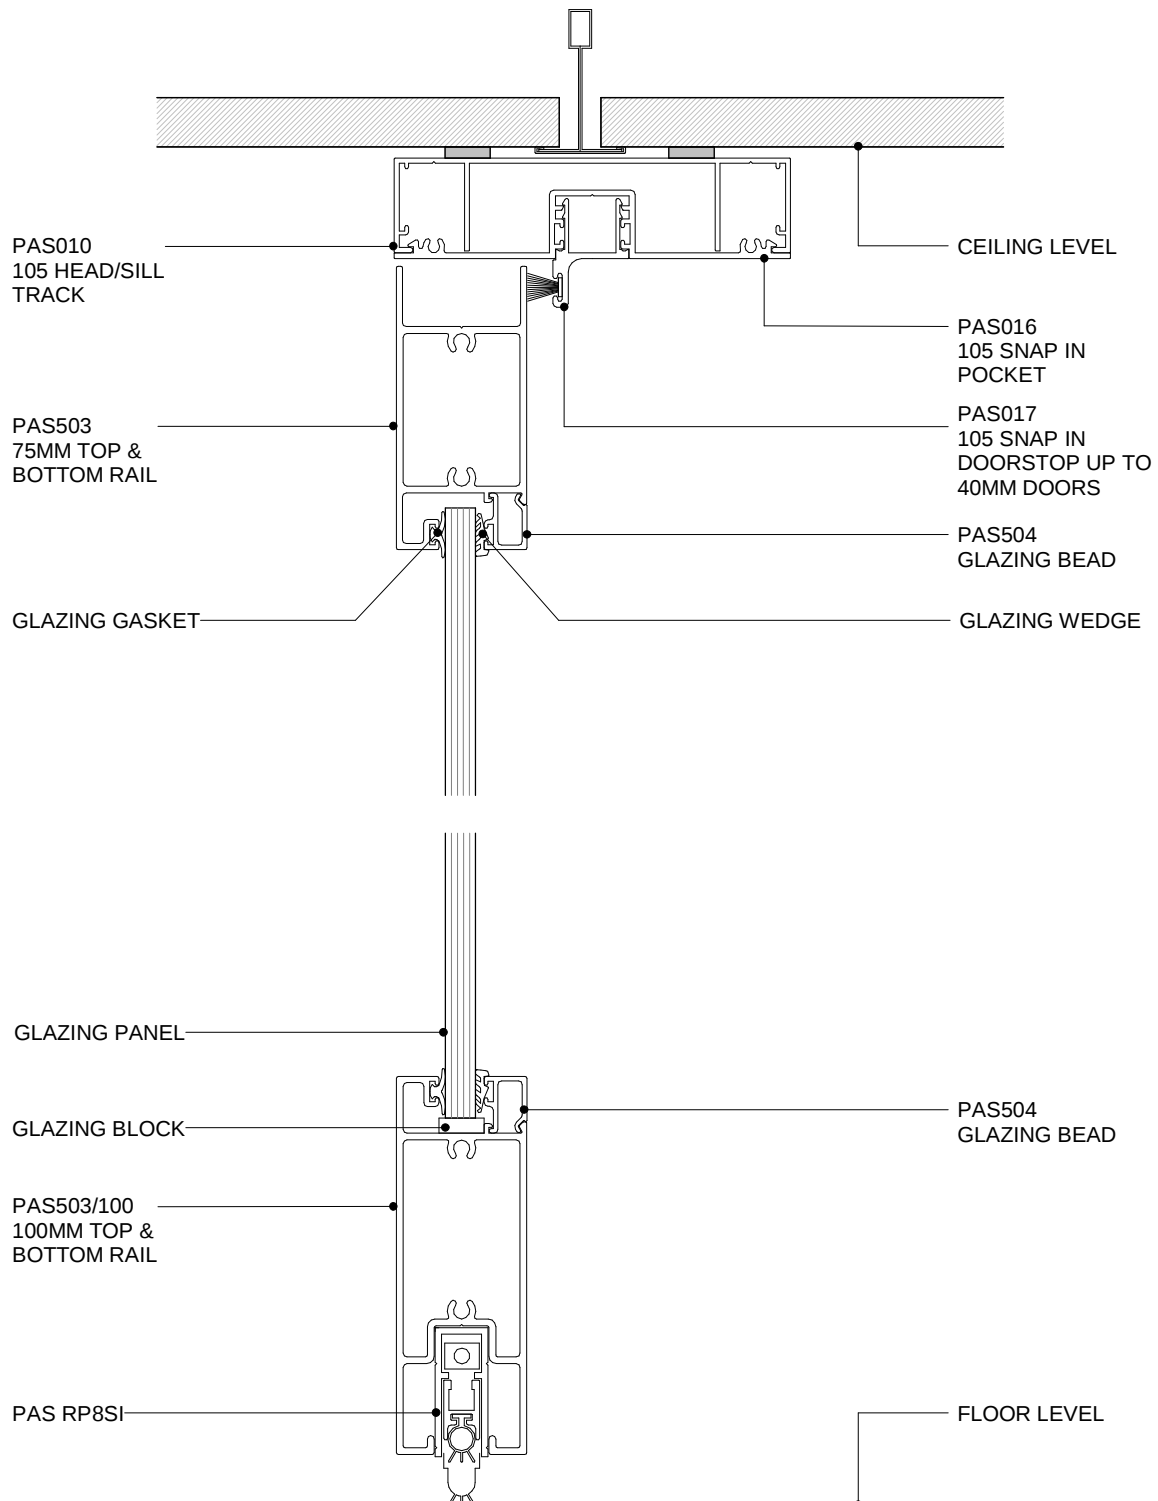

POTTER ALUMINIUM SYSTEMS
DS SERIES - DOOR WITH RP8SI DOOR SEAL
CROSS SECTION


5.6.9
SHEET

1:2@A4
SCALE

A 01/04/2020
ISSUED DATE

0800 POTTER (0800 768 837) WWW.POTTERS.CO.NZ
 SUBJECT TO CHANGE WITHOUT NOTICE

CSR

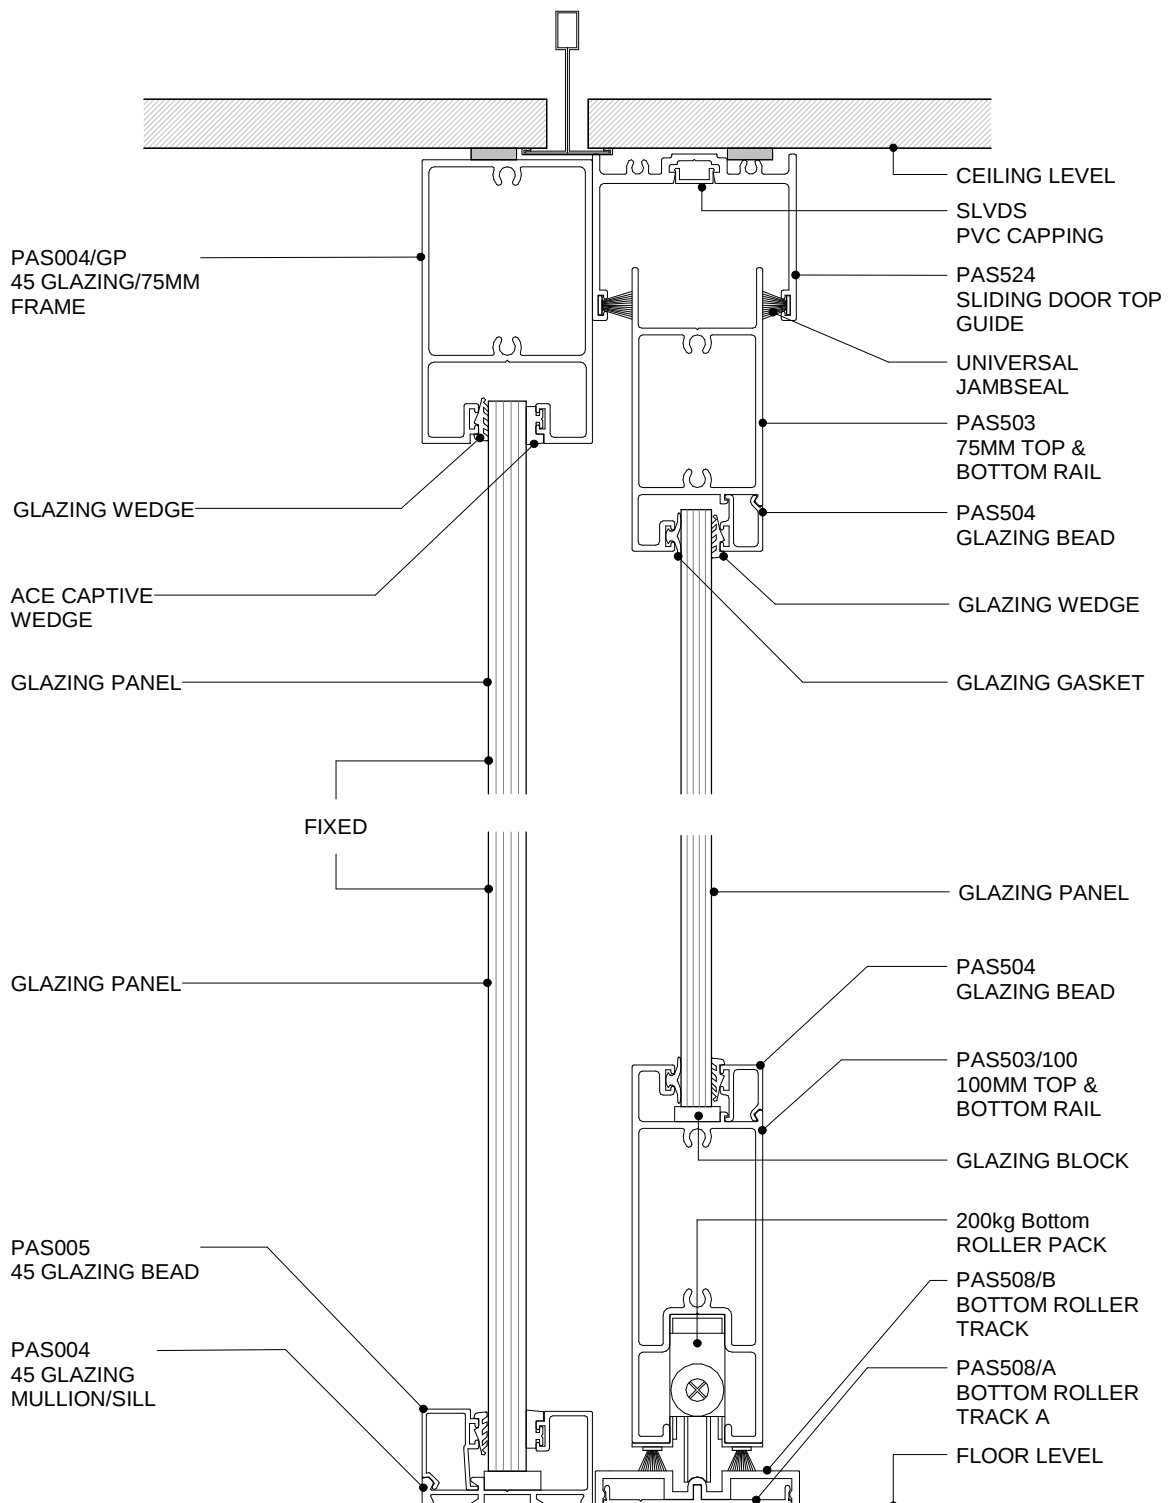

POTTER ALUMINIUM SYSTEMS
DS SERIES - DOOR WITH BOTTOM ROLLER ACOUSTIC THRESHOLD
CROSS SECTION


5.6.10
 SHEET

1:2@A4
 SCALE

A 01/04/2020
 ISSUED DATE

0800 POTTER (0800 768 837) WWW.POTTERS.CO.NZ
 SUBJECT TO CHANGE WITHOUT NOTICE

CSR

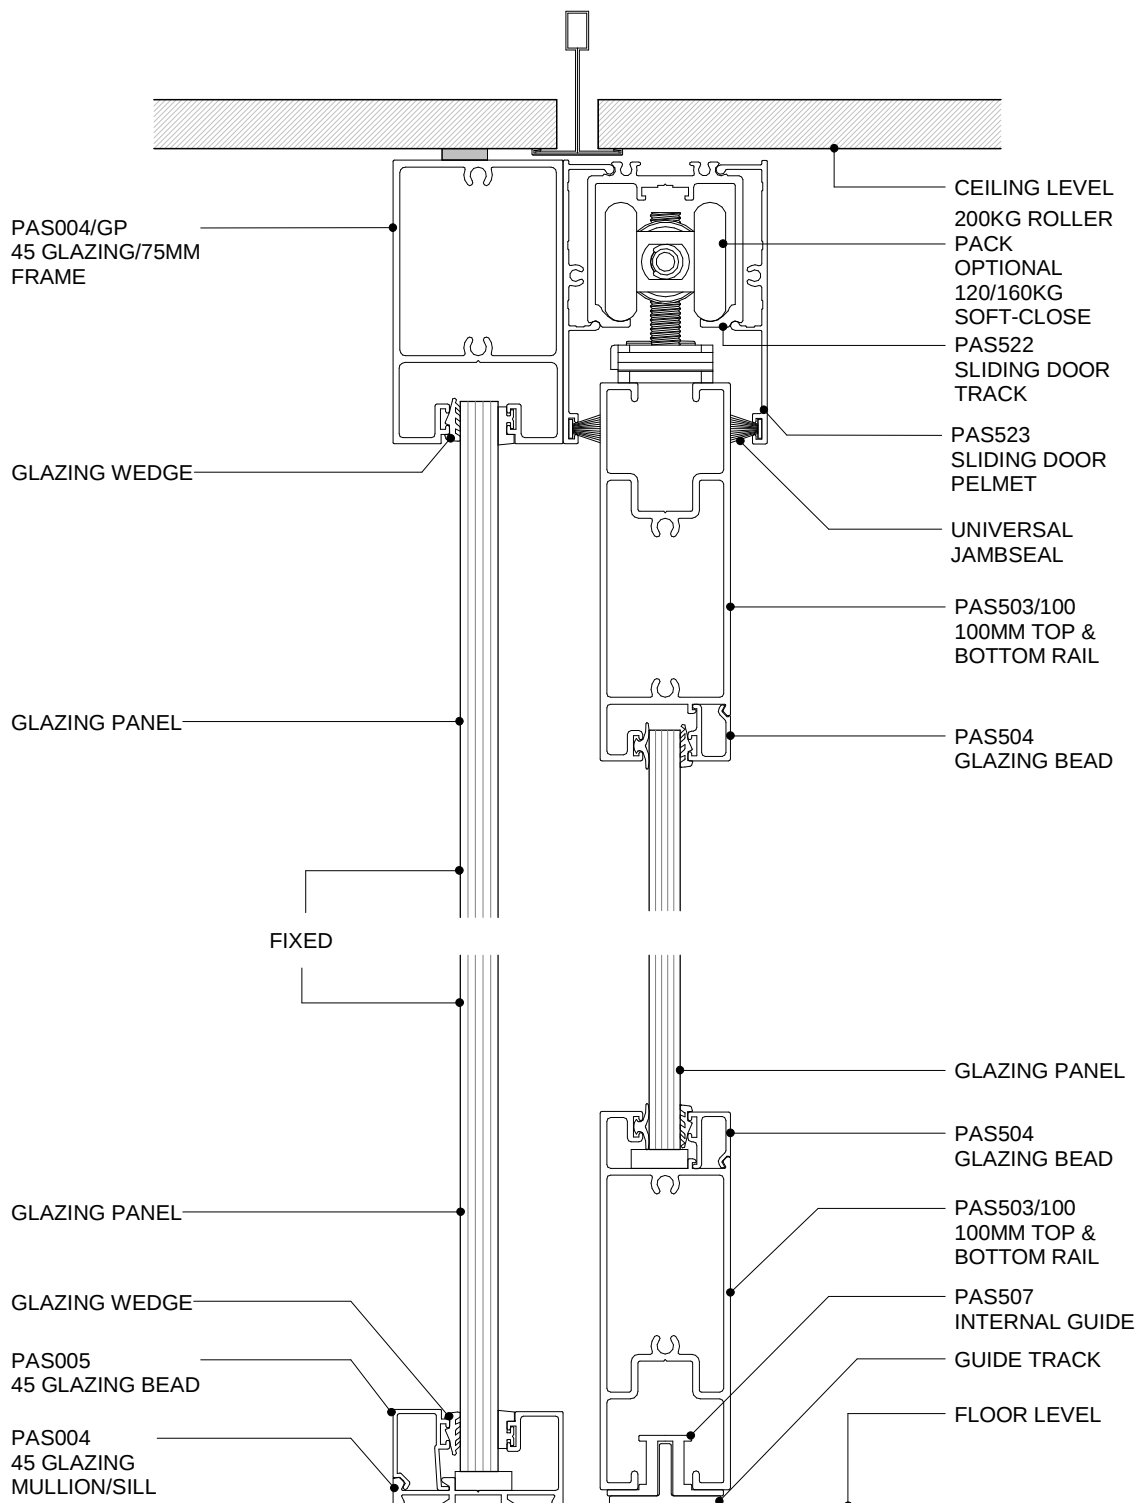

POTTER ALUMINIUM SYSTEMS
DS SERIES - 75 SLIDER - 100MM DOOR & GLAZING
CROSS SECTION


5.6.11
SHEET

1:2@A4
SCALE

A 01/04/2020
ISSUED DATE

0800 POTTER (0800 768 837) WWW.POTTERS.CO.NZ
 SUBJECT TO CHANGE WITHOUT NOTICE

CSR

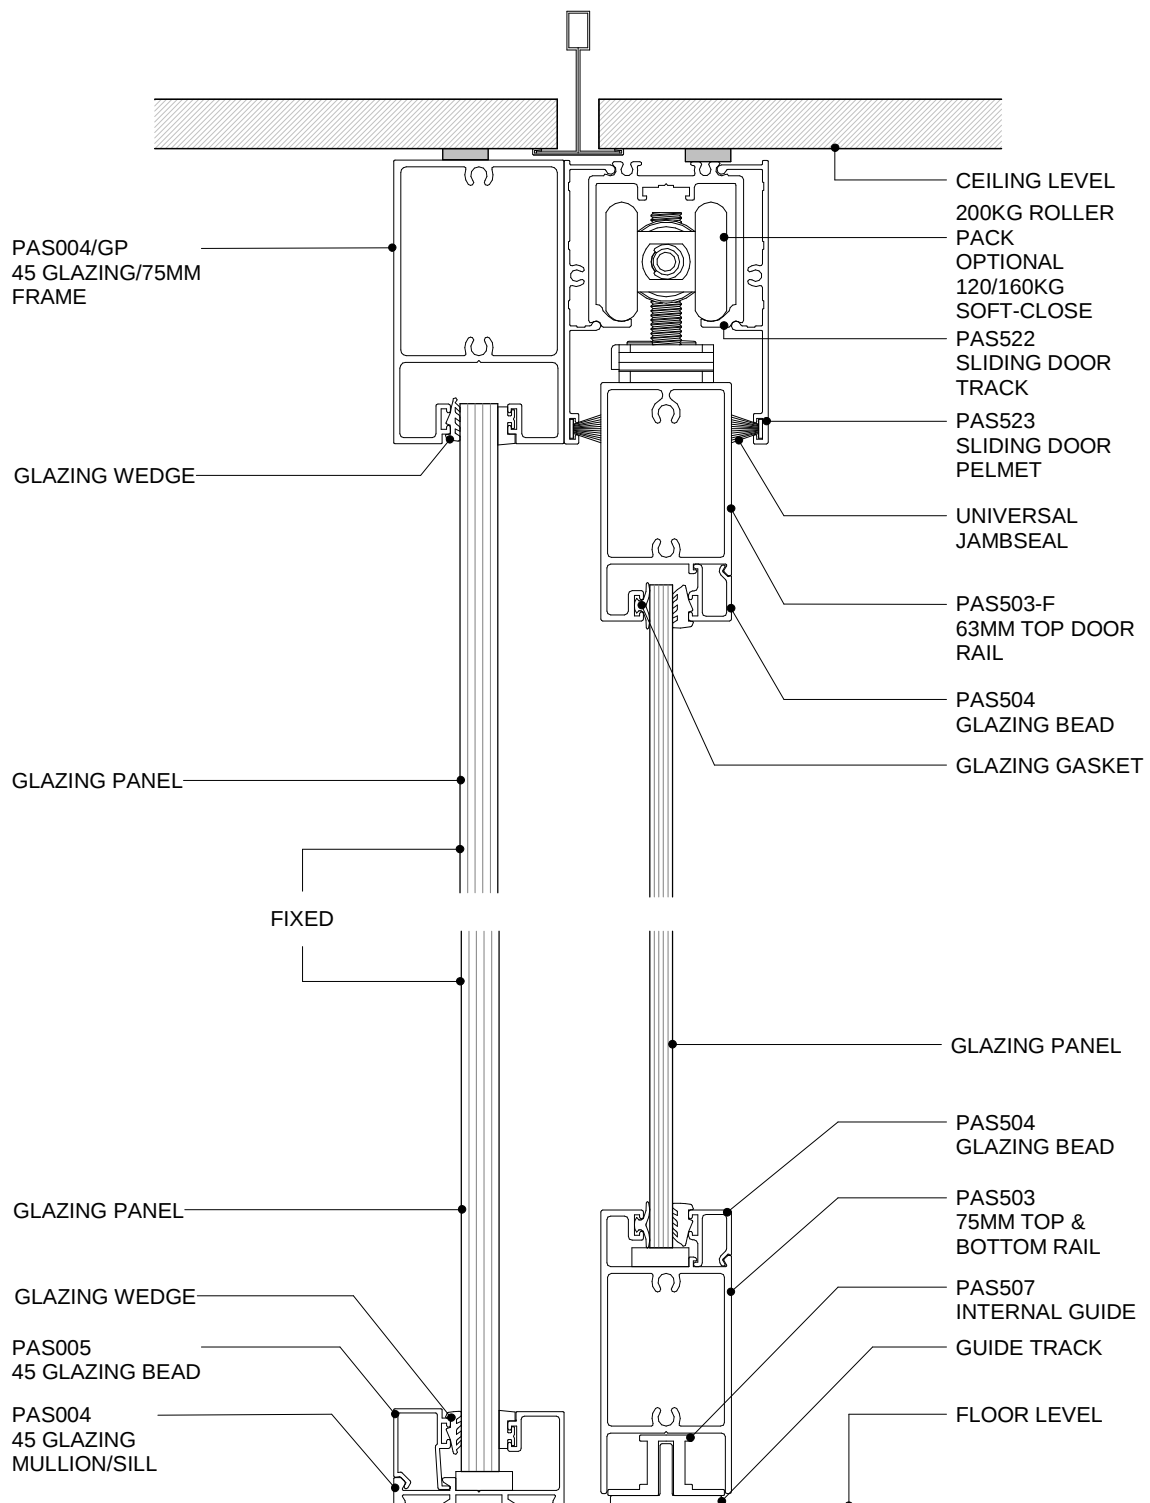

POTTER ALUMINIUM SYSTEMS
DS SERIES - 75 SLIDER - 75MM DOOR & GLAZING
CROSS SECTION


5.6.12
SHEET

1:2@A4
SCALE

A 01/04/2020
ISSUED DATE

0800 POTTER (0800 768 837) WWW.POTTERS.CO.NZ
SUBJECT TO CHANGE WITHOUT NOTICE

CSR

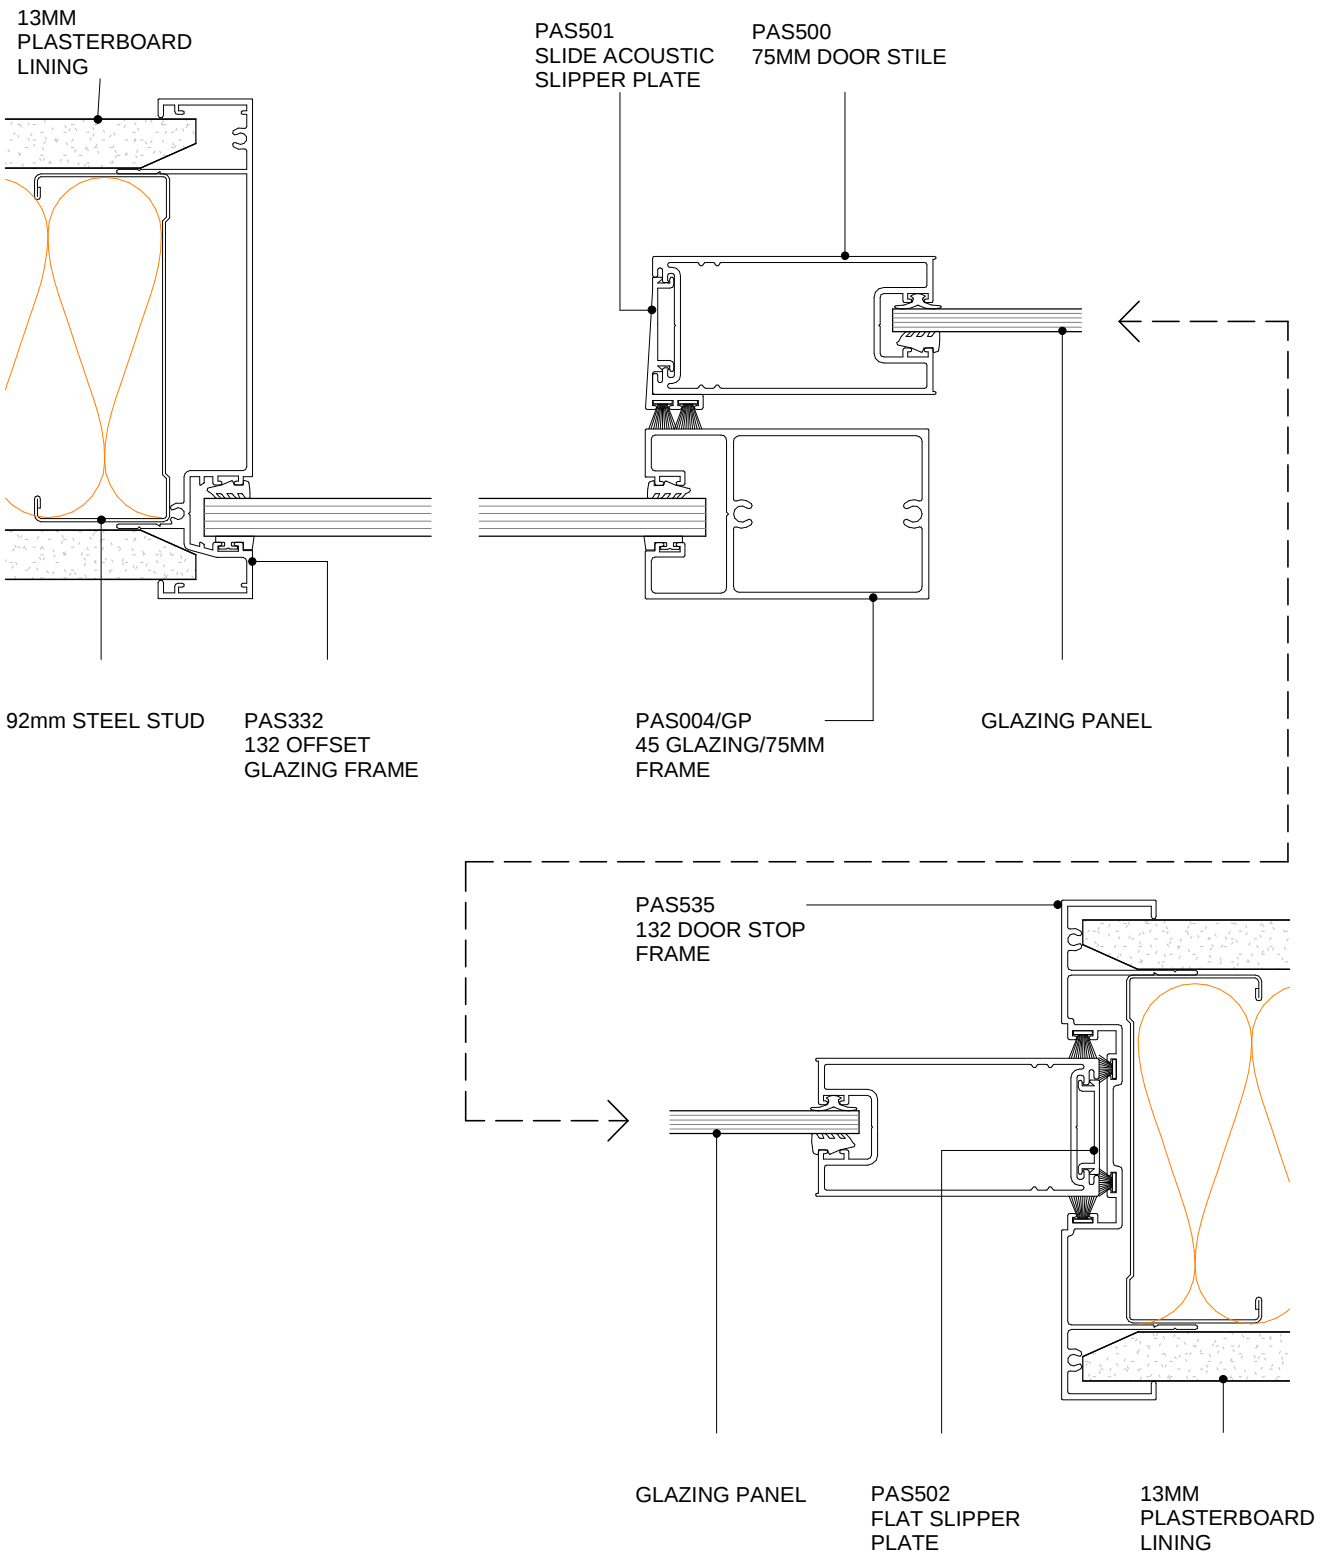

POTTER ALUMINIUM SYSTEMS
DS SERIES - SLIDER - 75MM DOOR 132 WALL SYSTEM
PLAN VIEW


5.6.13
SHEET

1:2@A4
SCALE

A 01/04/2020
ISSUED DATE

0800 POTTER (0800 768 837) WWW.POTTERS.CO.NZ
SUBJECT TO CHANGE WITHOUT NOTICE



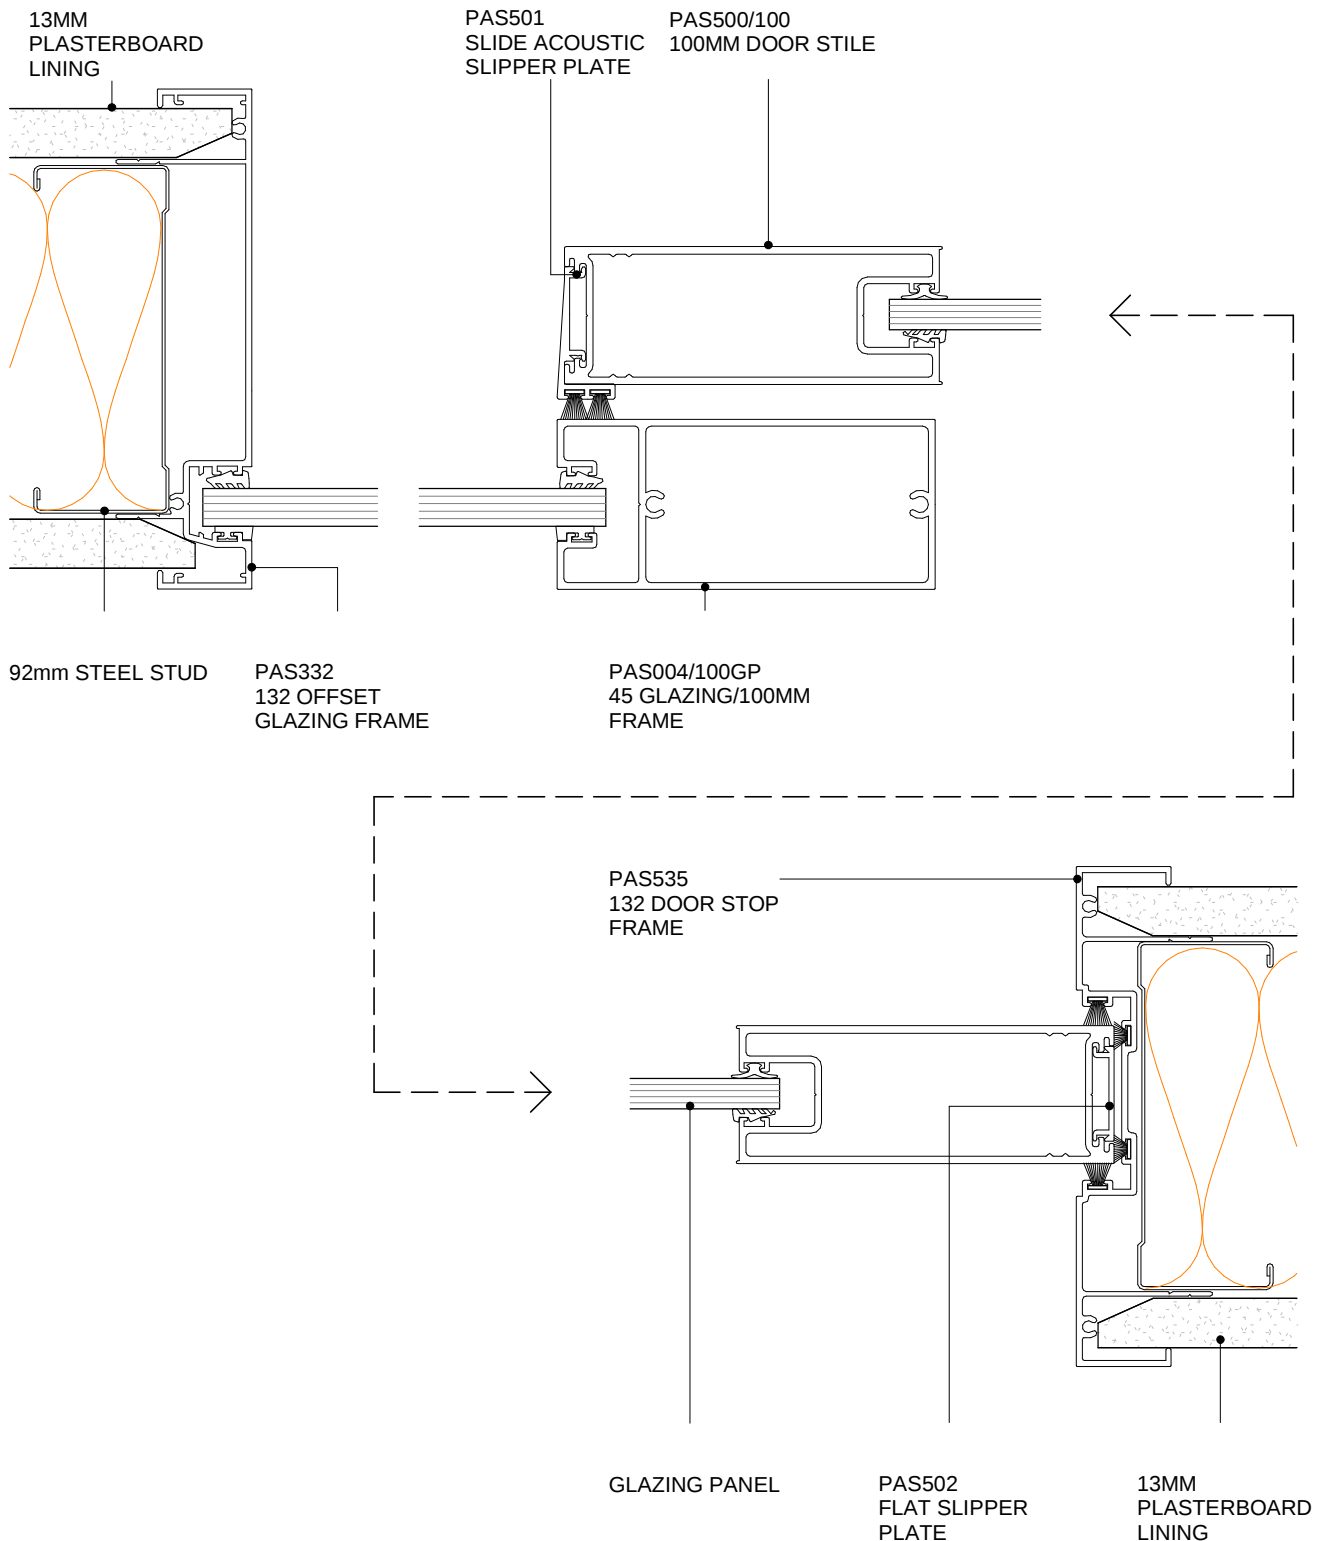

POTTER ALUMINIUM SYSTEMS
DS SERIES - SLIDER - 100MM DOOR 132 WALL SYSTEM
PLAN VIEW


5.6.14
SHEET

1:2@A4
SCALE

A 01/04/2020
ISSUED DATE

0800 POTTER (0800 768 837) WWW.POTTERS.CO.NZ
SUBJECT TO CHANGE WITHOUT NOTICE

CSR

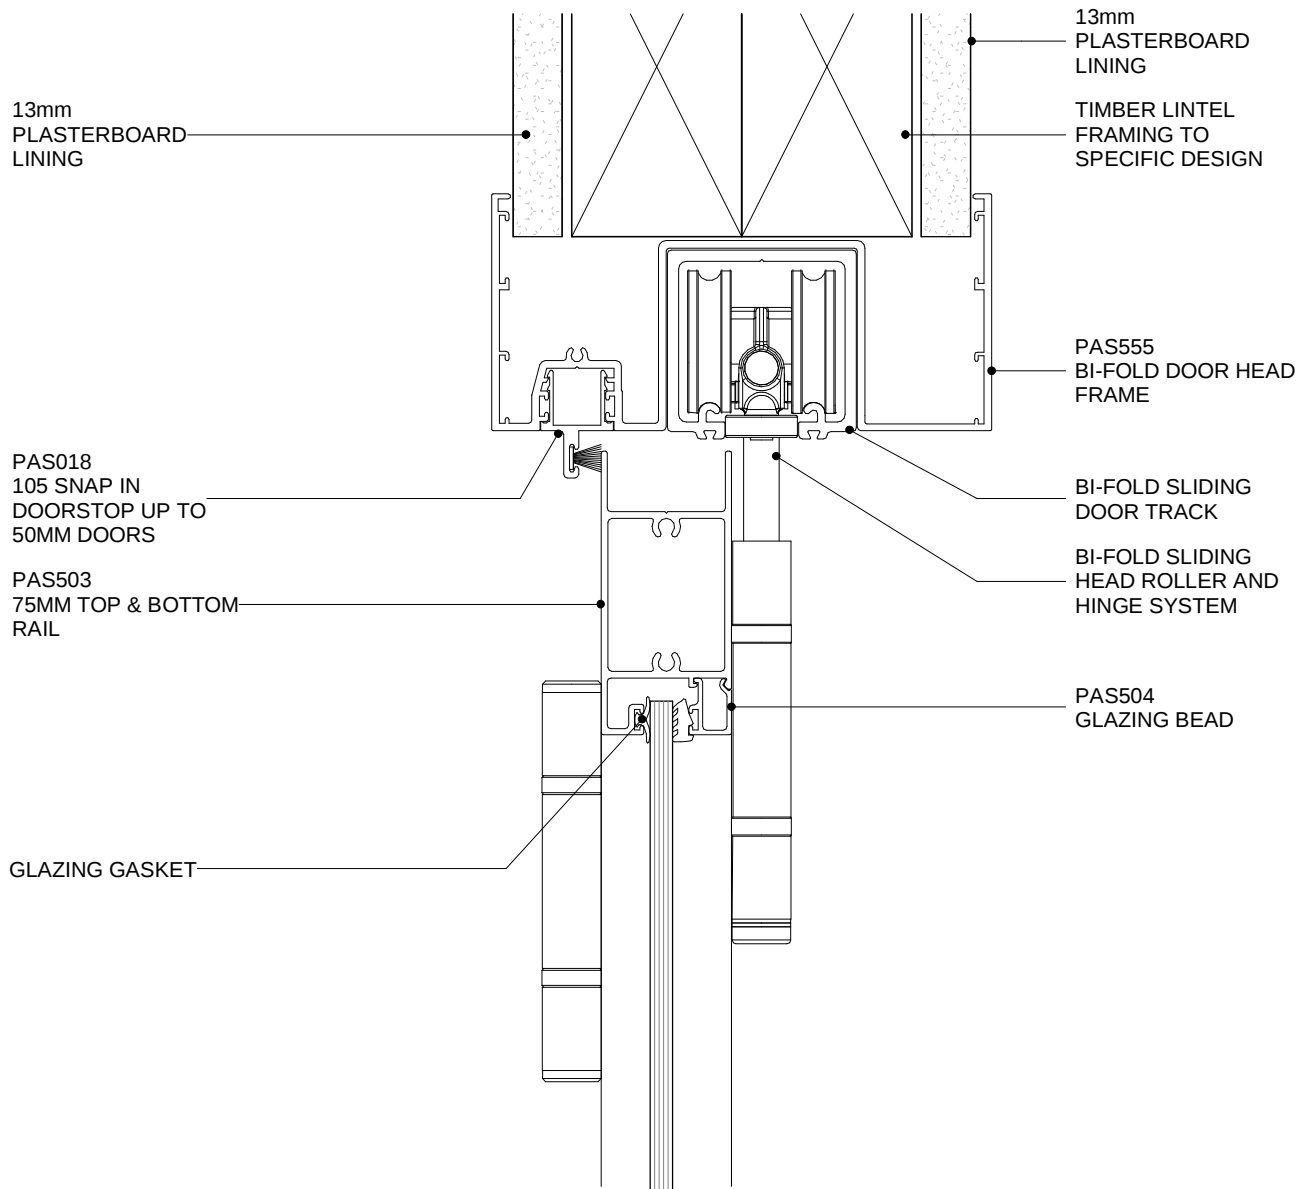

POTTER ALUMINIUM SYSTEMS
DS SERIES - BI-FOLD - 75MM DOOR HEAD
CROSS SECTION




5.6.15
 SHEET

1:2@A4
 SCALE

A 01/04/2020
 ISSUED DATE

0800 POTTER (0800 768 837) WWW.POTTERS.CO.NZ
 SUBJECT TO CHANGE WITHOUT NOTICE

CSR

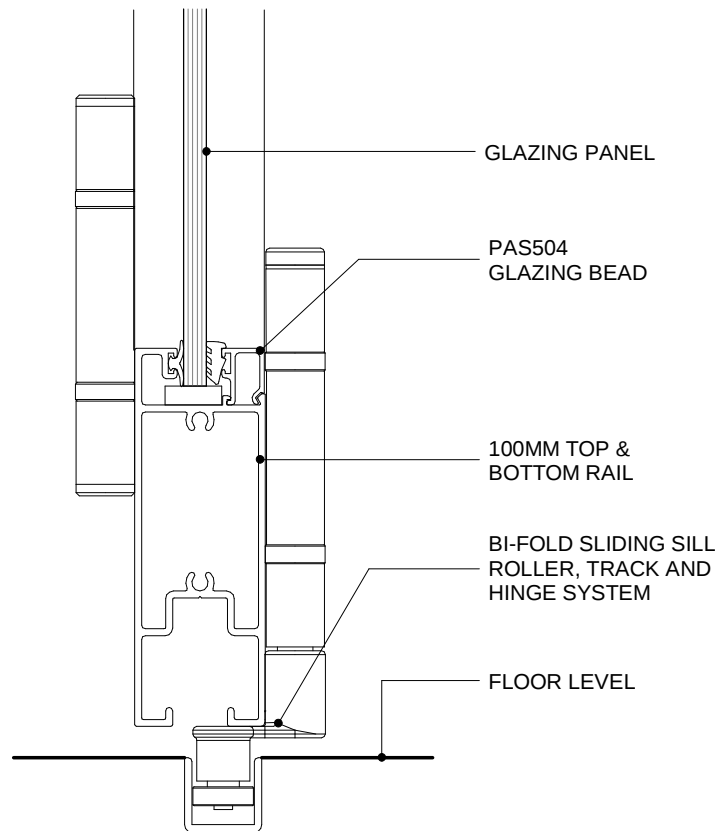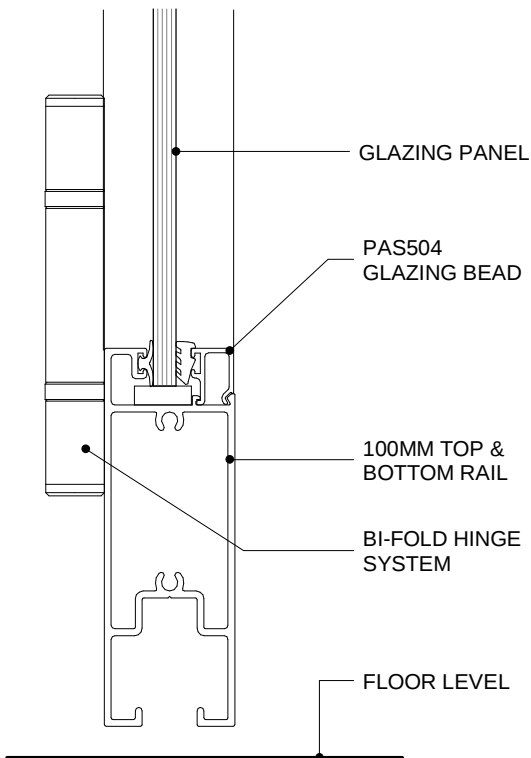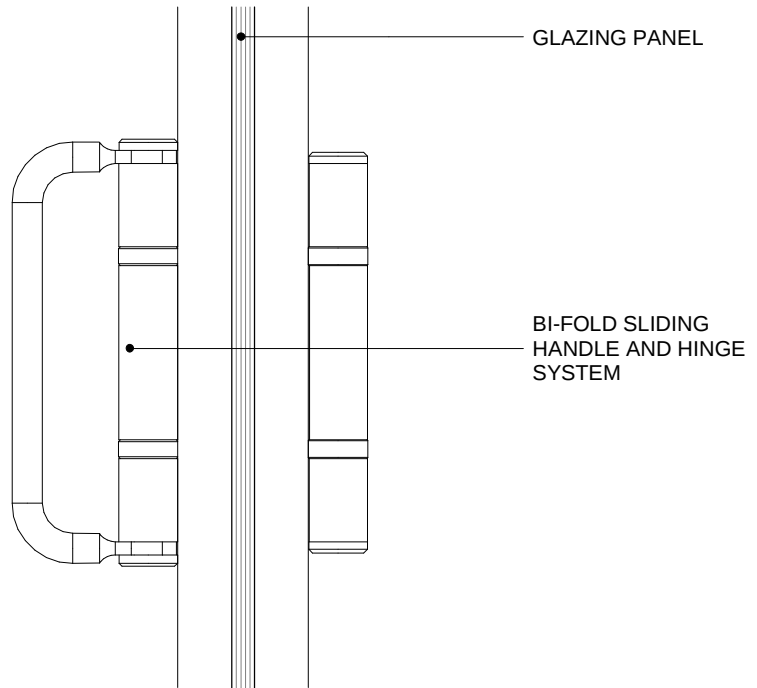

POTTER ALUMINIUM SYSTEMS
DS SERIES - BI-FOLD - 75MM DOOR SILL
CROSS SECTION

5.6.16
SHEET

1:2@A4
SCALE

A 01/04/2020
ISSUED DATE

0800 POTTER (0800 768 837) WWW.POTTERS.CO.NZ
SUBJECT TO CHANGE WITHOUT NOTICE

CSR

13MM
PLASTERBOARD
LINING

PAS332
132 OFFSET GLAZING
FRAME



PAS018
105 SNAP IN
DOORSTOP UP TO
50MM DOORS

GLAZING PANEL

PAS500
75MM DOOR STILE

BI-FOLD HINGE

92mm STEEL STUD

BI-FOLD
HANDLE/HINGE

GLAZING PANEL

PAS500
75MM DOOR STILE

PAS018
105 SNAP IN
DOORSTOP UP TO
50MM DOORS

GLAZING PANEL

PAS500
75MM DOOR STILE

PAS332
132 OFFSET GLAZING
FRAME

92mm STEEL STUD

POTTER ALUMINIUM SYSTEMS
DS SERIES - BI-FOLD - 75MM DOOR JAMB
PLAN VIEW



5.6.17
SHEET

1:2@A4
SCALE

A 01/04/2020
ISSUED DATE

0800 POTTER (0800 768 837) WWW.POTTERS.CO.NZ
SUBJECT TO CHANGE WITHOUT NOTICE

CSR

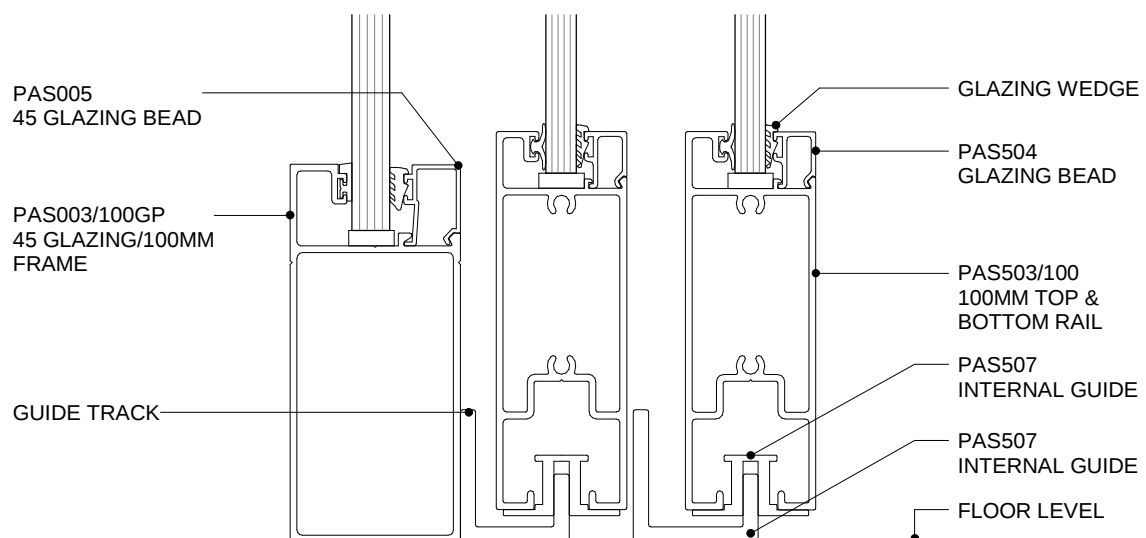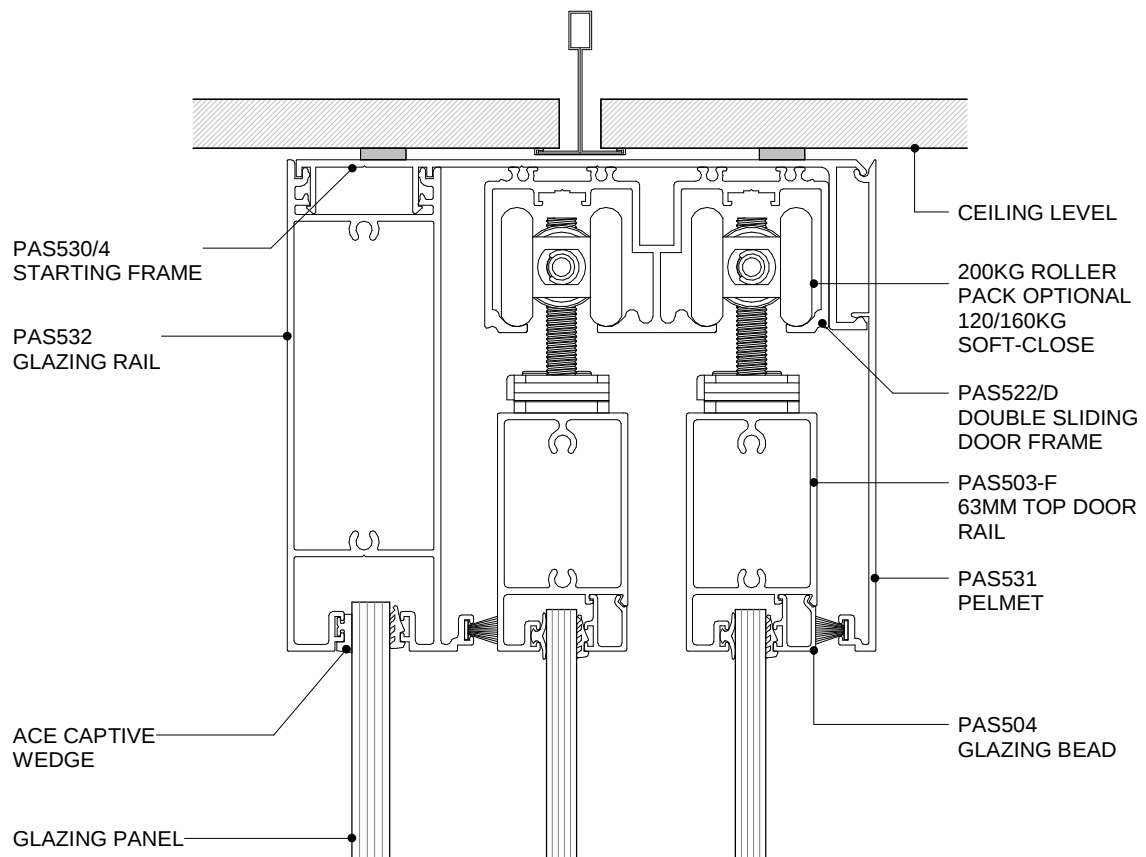

POTTER ALUMINIUM SYSTEMS DS SERIES - 130 TWO SLIDER

CROSS SECTION


5.7.1
SHEET

1:2@A4
SCALE

A 01/04/2020
ISSUED DATE

0800 POTTER (0800 768 837) WWW.POTTERS.CO.NZ
SUBJECT TO CHANGE WITHOUT NOTICE

CSR

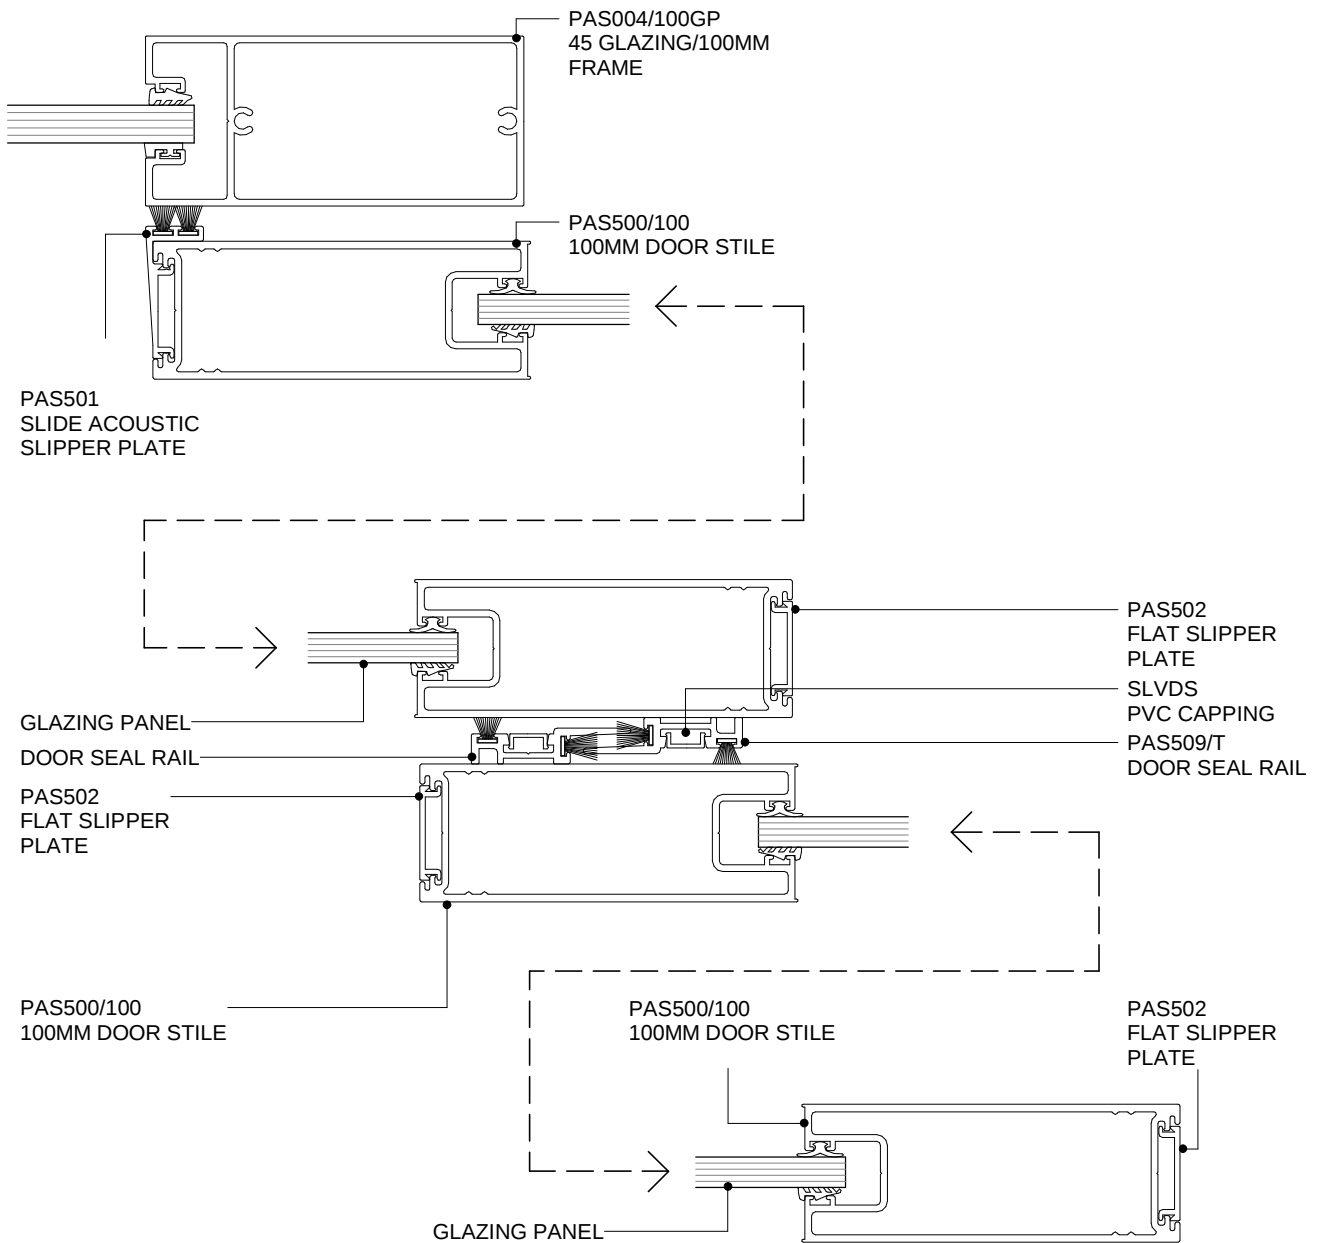

POTTER ALUMINIUM SYSTEMS
DS SERIES - 130 TWO SLIDER WITH TOP ROLLER
PLAN VIEW



5.7.2
SHEET

1:2@A4
SCALE

A 01/04/2020
ISSUED DATE

0800 POTTER (0800 768 837) WWW.POTTERS.CO.NZ
SUBJECT TO CHANGE WITHOUT NOTICE

CSR

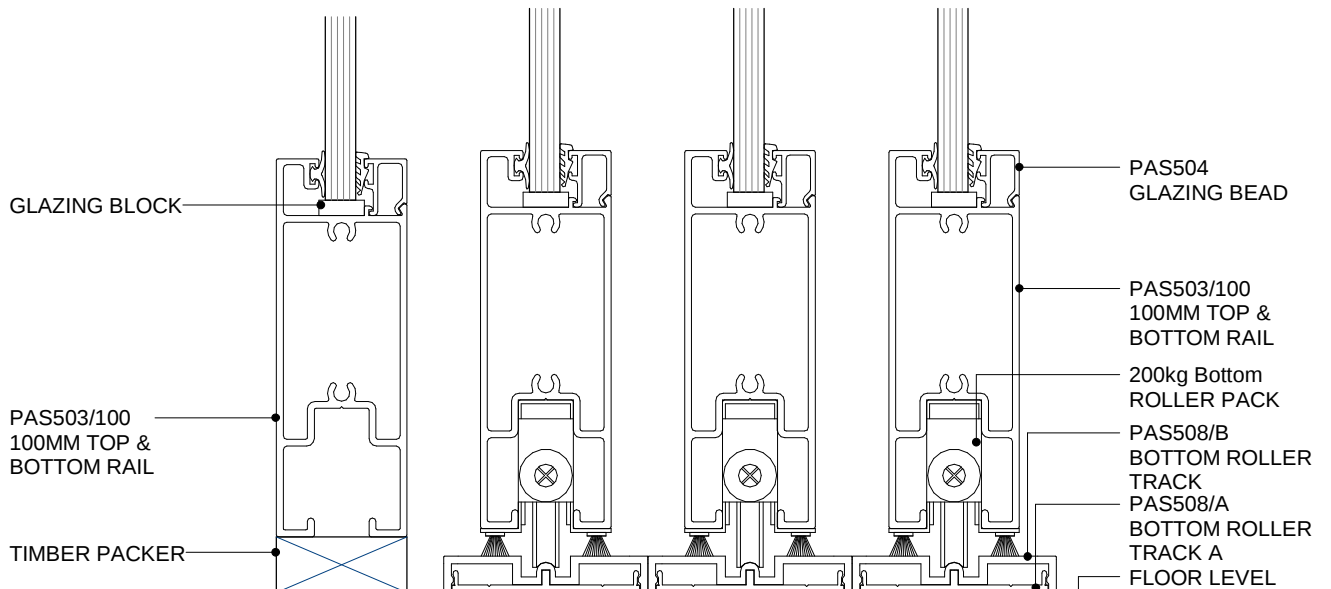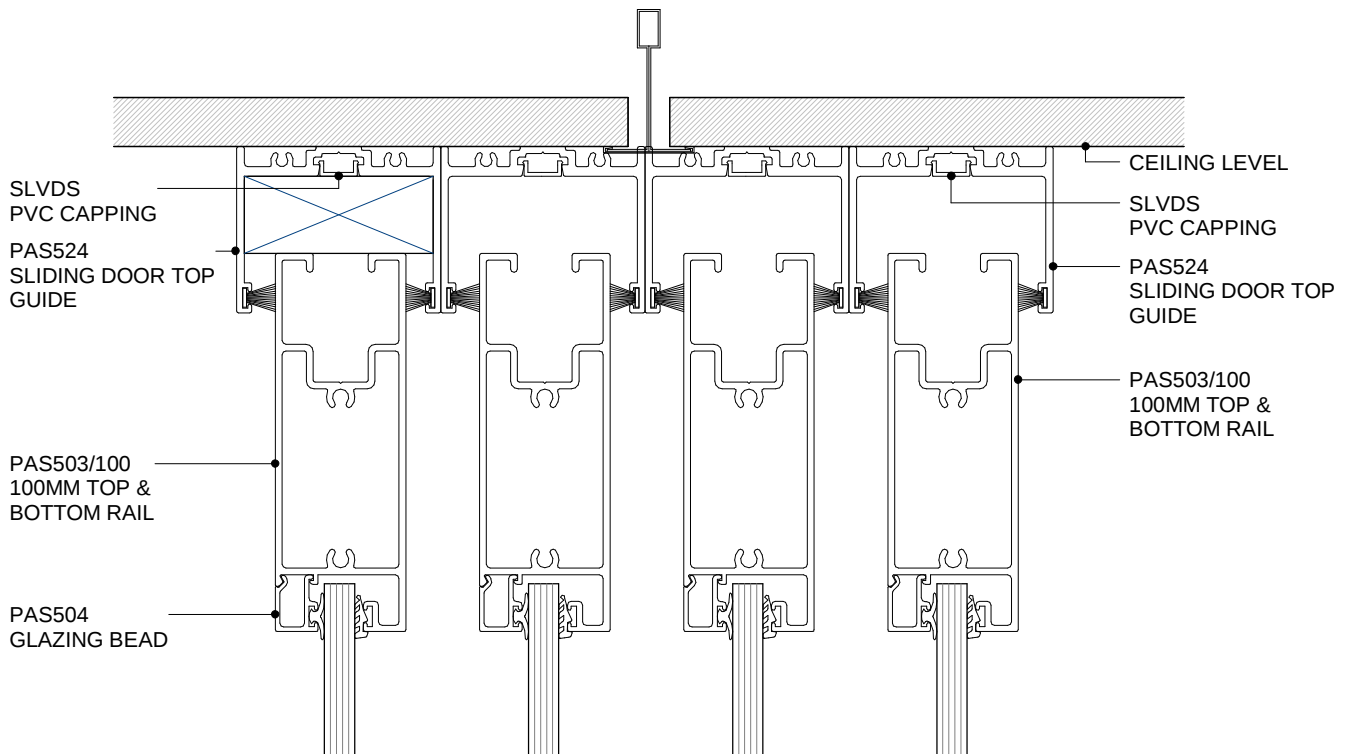

POTTER ALUMINIUM SYSTEMS

DS SERIES - 130 THREE SLIDER WITH BOTTOM ROLLER

CROSS SECTION



5.7.4
SHEET

1:2@A4
SCALE

A 01/04/2020
ISSUED DATE

0800 POTTER (0800 768 837) WWW.POTTERS.CO.NZ
SUBJECT TO CHANGE WITHOUT NOTICE

CSR

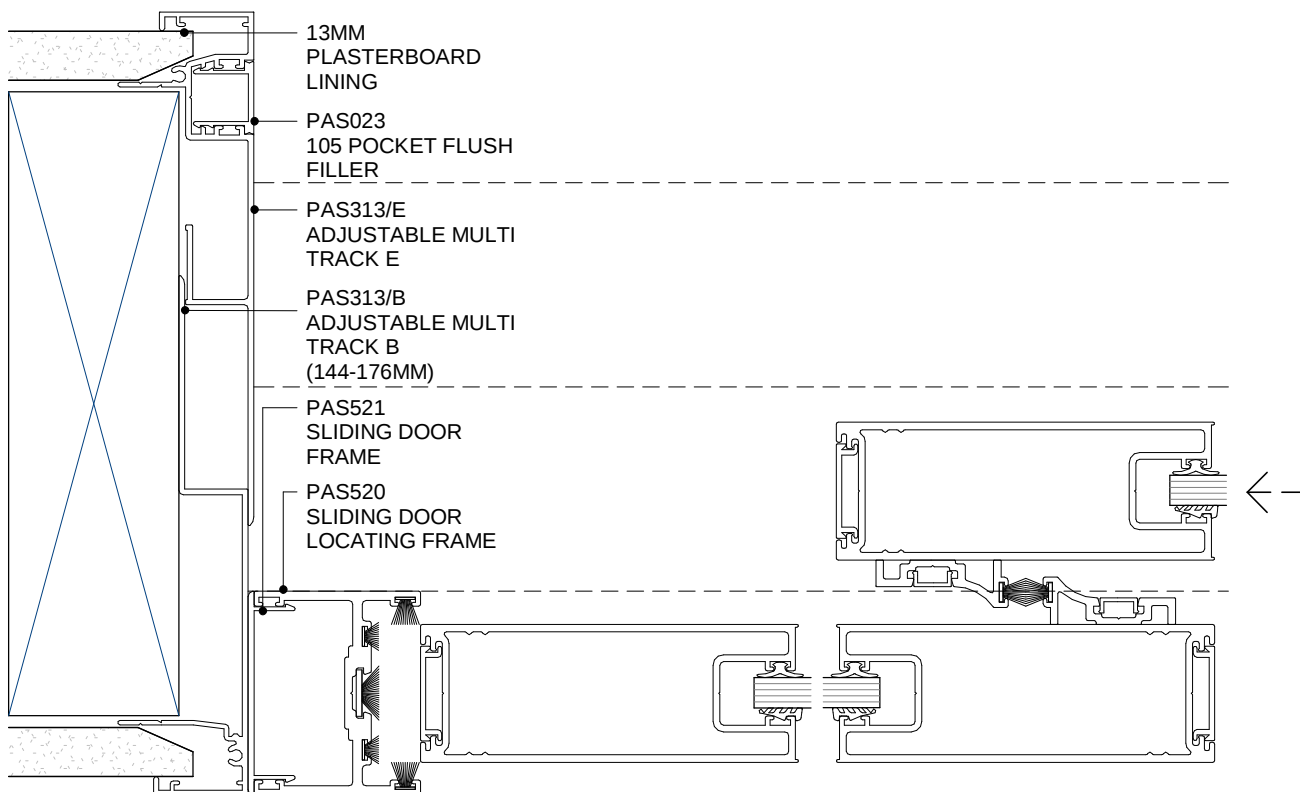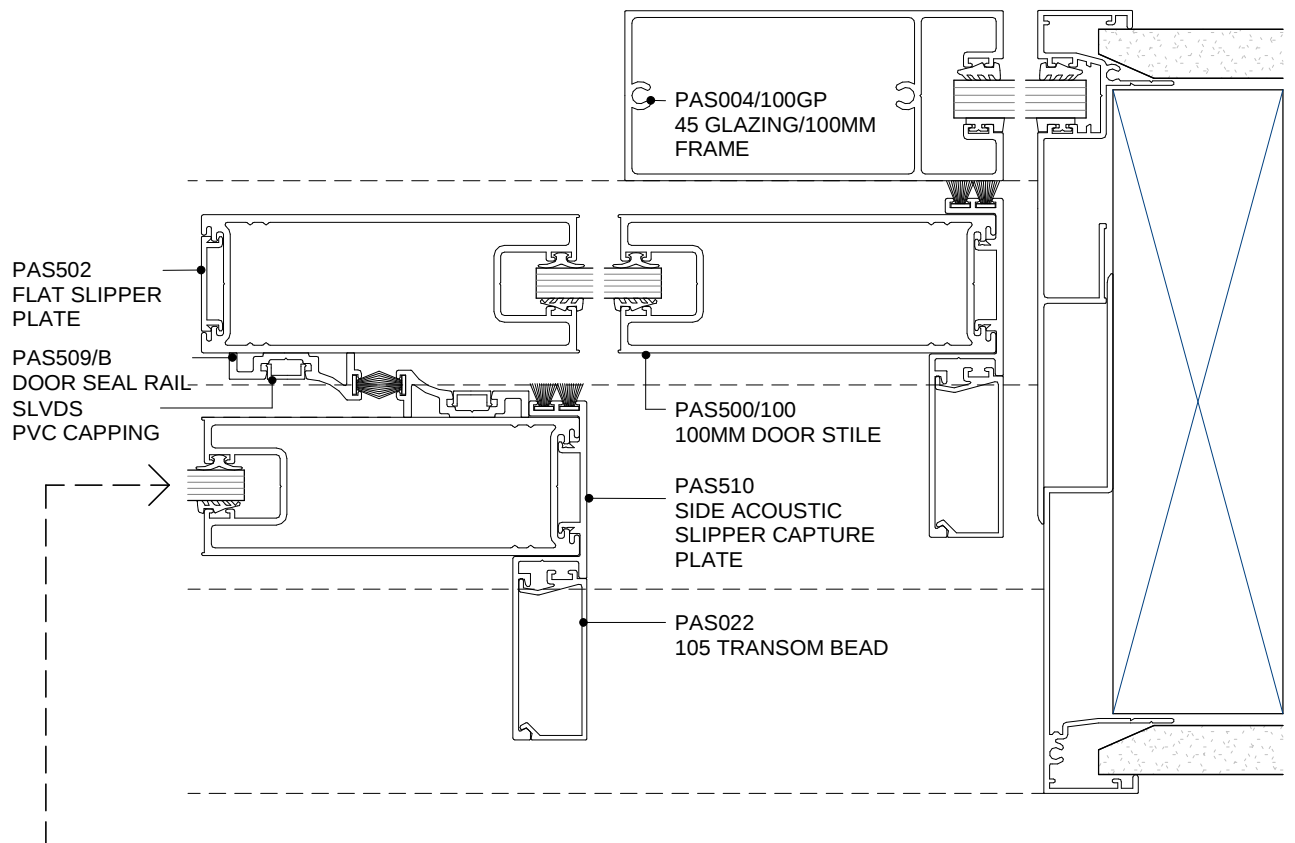

POTTER ALUMINIUM SYSTEMS
DS SERIES - 130 THREE SLIDER WITH TIMBERLINE ROLLER
PLAN VIEW


5.7.5
SHEET

1:2@A4
SCALE

A 01/04/2020
ISSUED DATE

0800 POTTER (0800 768 837) WWW.POTTERS.CO.NZ
SUBJECT TO CHANGE WITHOUT NOTICE

CSR

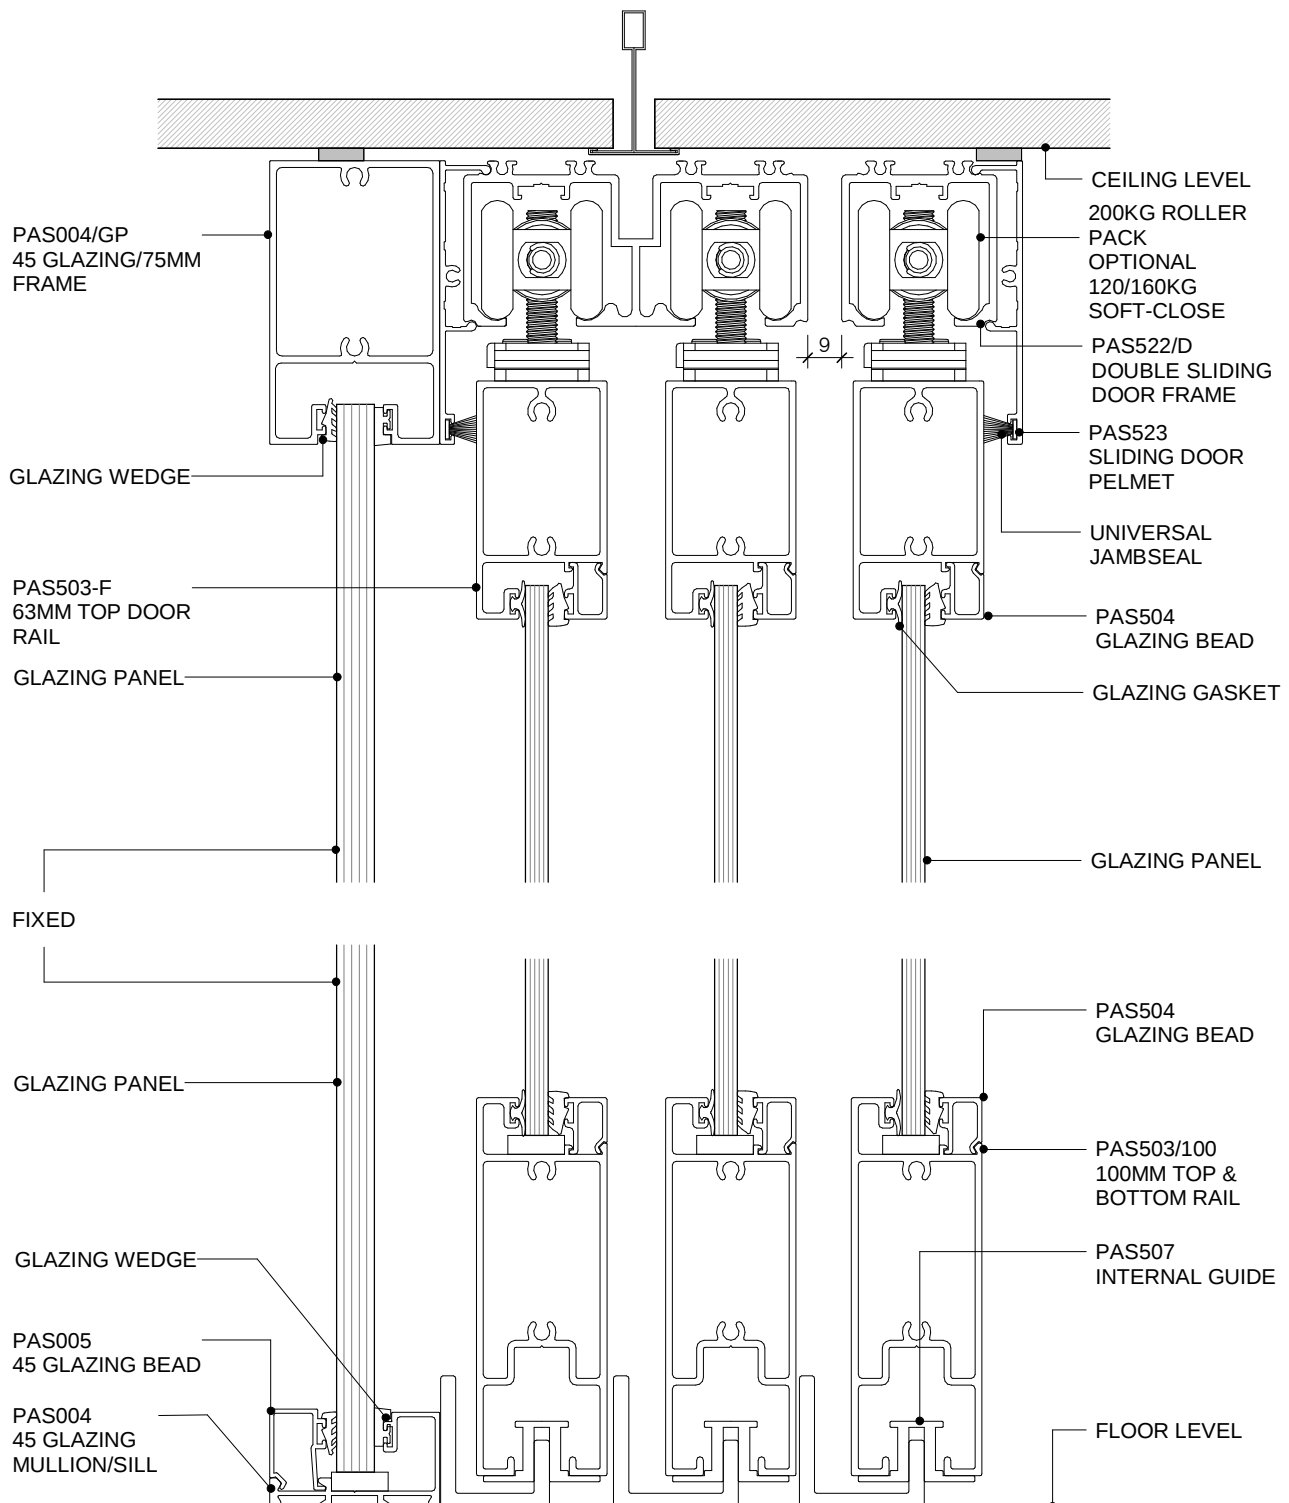

POTTER ALUMINIUM SYSTEMS
DS SERIES - 75 SLIDER - 75MM 3 DOOR & GLAZING
CROSS SECTION


5.7.6
SHEET

1:2@A4
SCALE

A 01/04/2020
ISSUED DATE

0800 POTTER (0800 768 837) WWW.POTTERS.CO.NZ
 SUBJECT TO CHANGE WITHOUT NOTICE

CSR

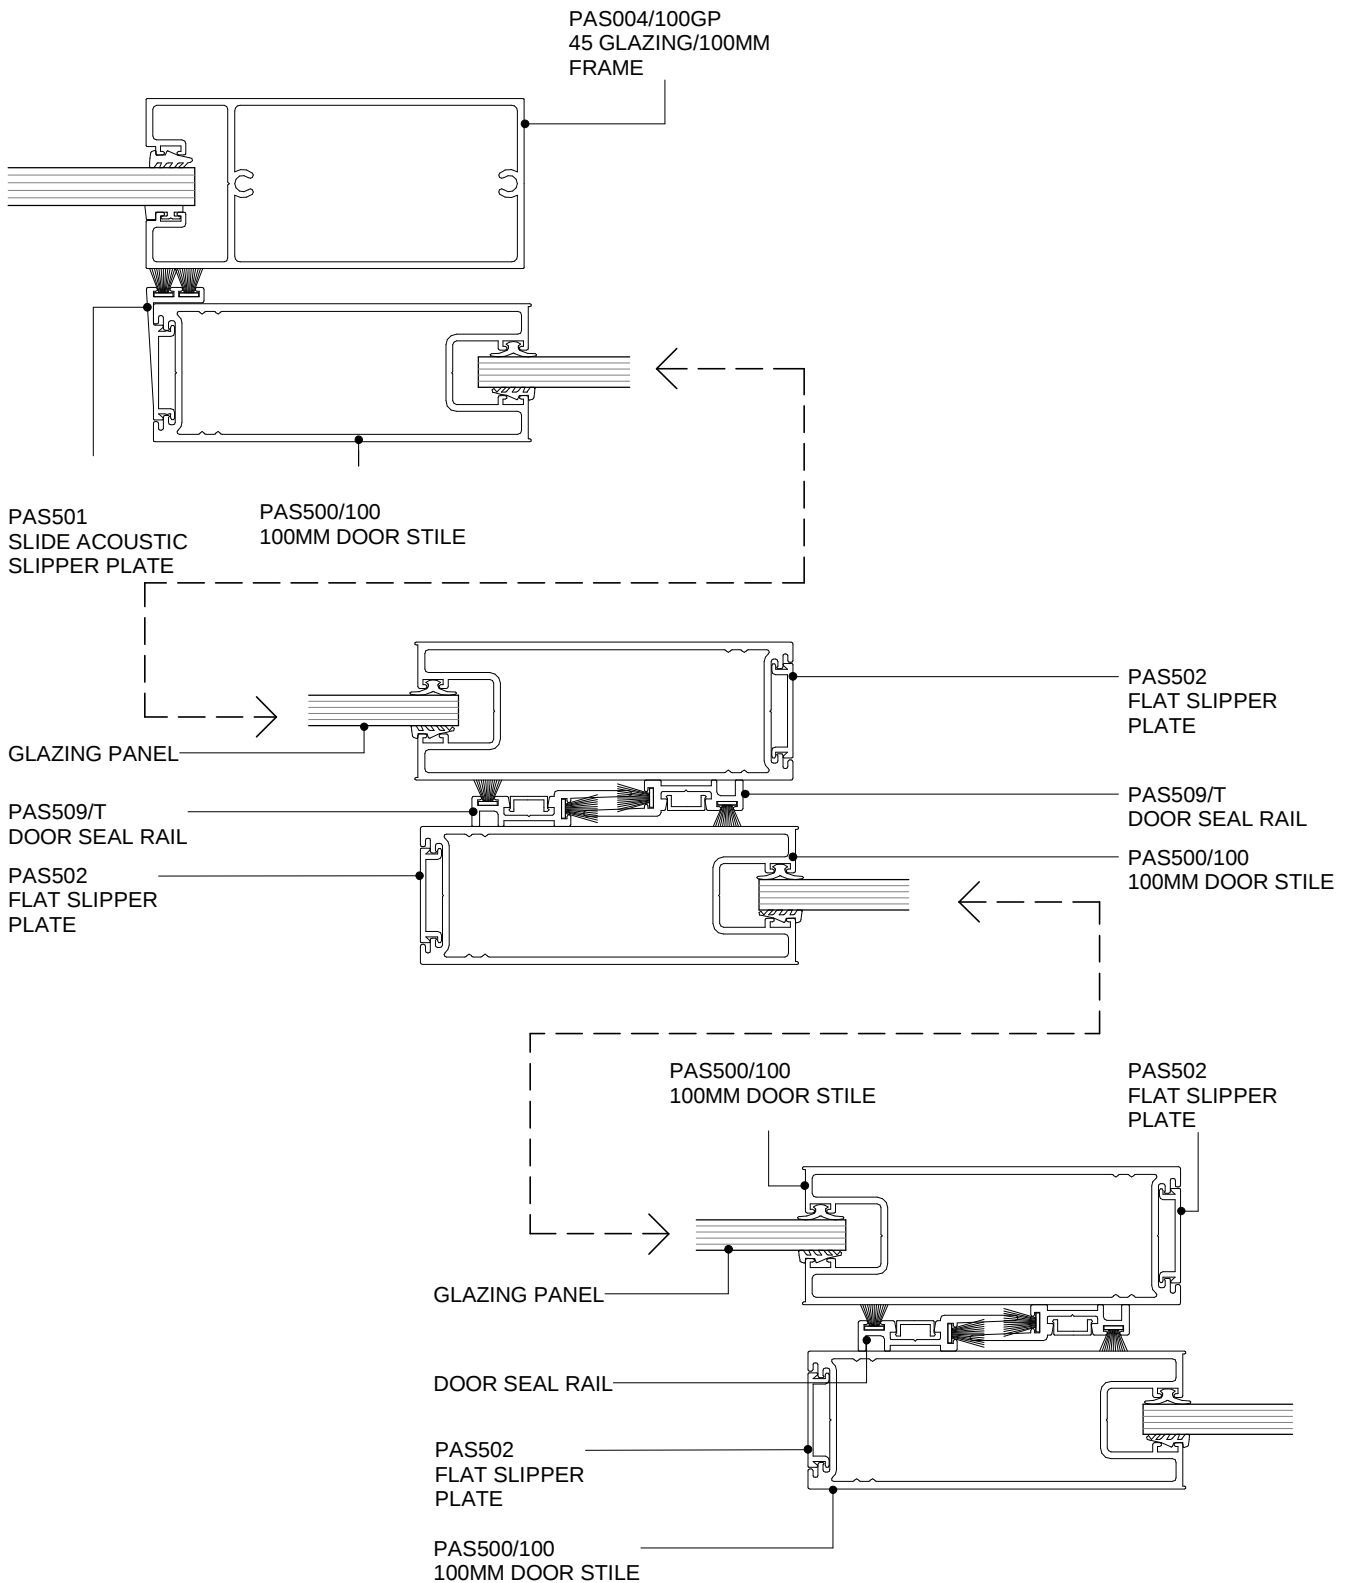

POTTER ALUMINIUM SYSTEMS
DS SERIES - 130 THREE SLIDER WITH TOP ROLLER
PLAN VIEW


5.7.7
SHEET

1:2@A4
SCALE

A 01/04/2020
ISSUED DATE

0800 POTTER (0800 768 837) WWW.POTTERS.CO.NZ
SUBJECT TO CHANGE WITHOUT NOTICE

CSR

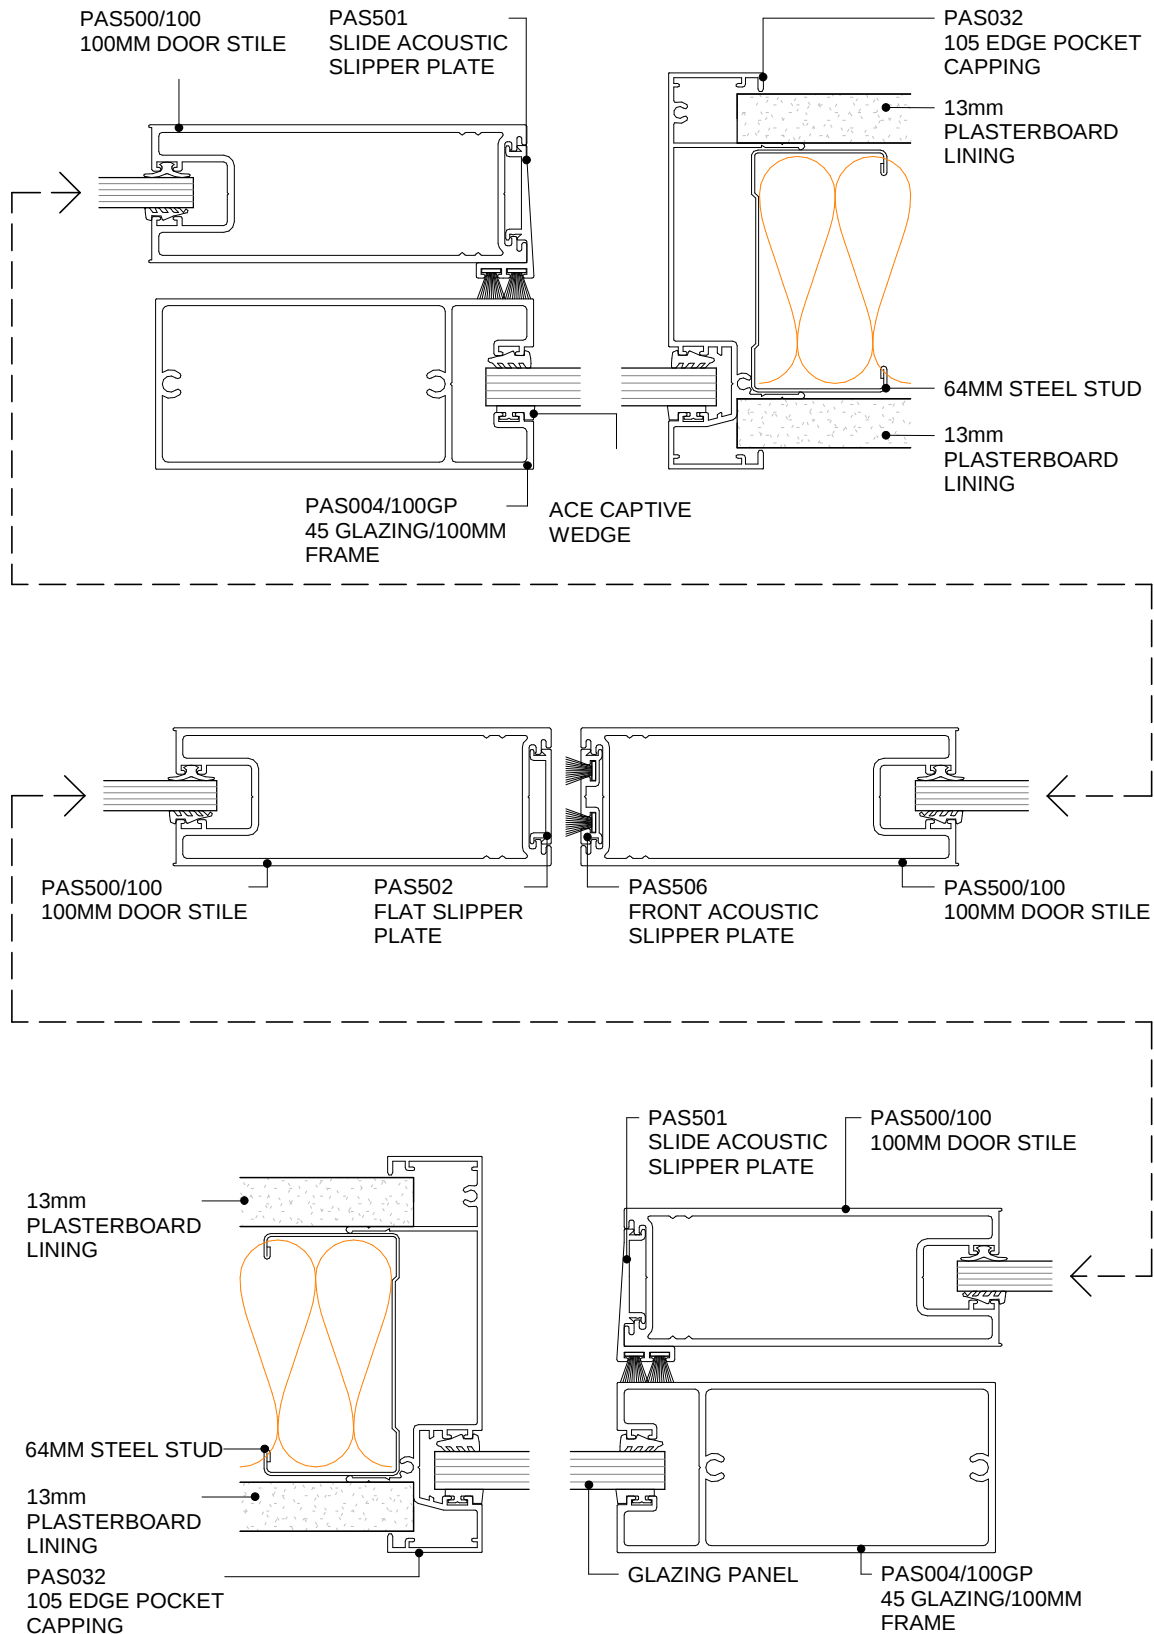

POTTER ALUMINIUM SYSTEMS
DS SERIES - SLIDER - 100MM DOOR 2- TOP ROLLING
PLAN VIEW


5.7.9
 SHEET

1:2@A4
 SCALE

A 01/04/2020
 ISSUED DATE

0800 POTTER (0800 768 837) WWW.POTTERS.CO.NZ
 SUBJECT TO CHANGE WITHOUT NOTICE

CSR

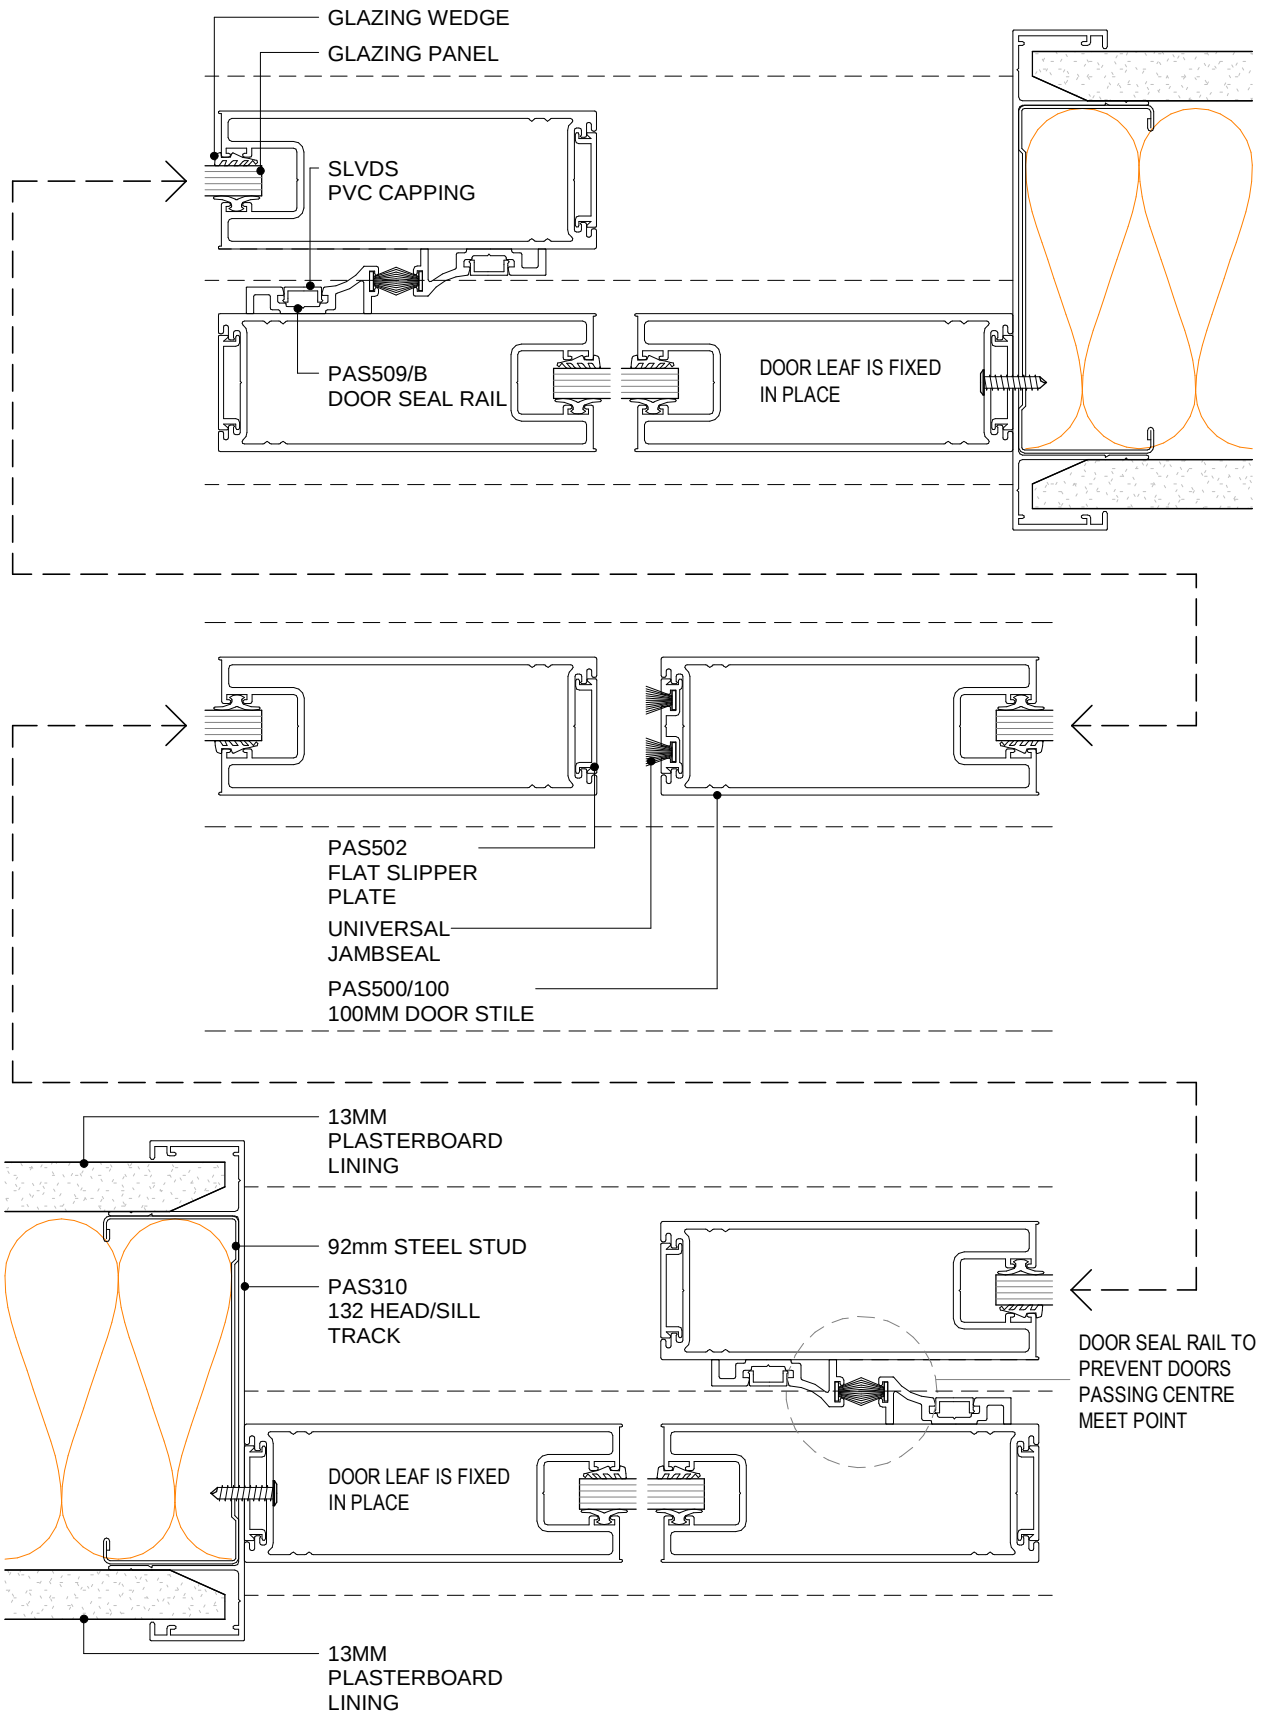

POTTER ALUMINIUM SYSTEMS
DS SERIES - CENTRE MEET BOTTOM ROLLING SLIDER - FIXED DOOR
LEAF AS SIDELIGHTS
PLAN VIEW

5.7.10


SHEET

1:2@A4
SCALE

A 01/04/2020
ISSUED DATE

0800 POTTER (0800 768 837) WWW.POTTERS.CO.NZ
SUBJECT TO CHANGE WITHOUT NOTICE

CSR

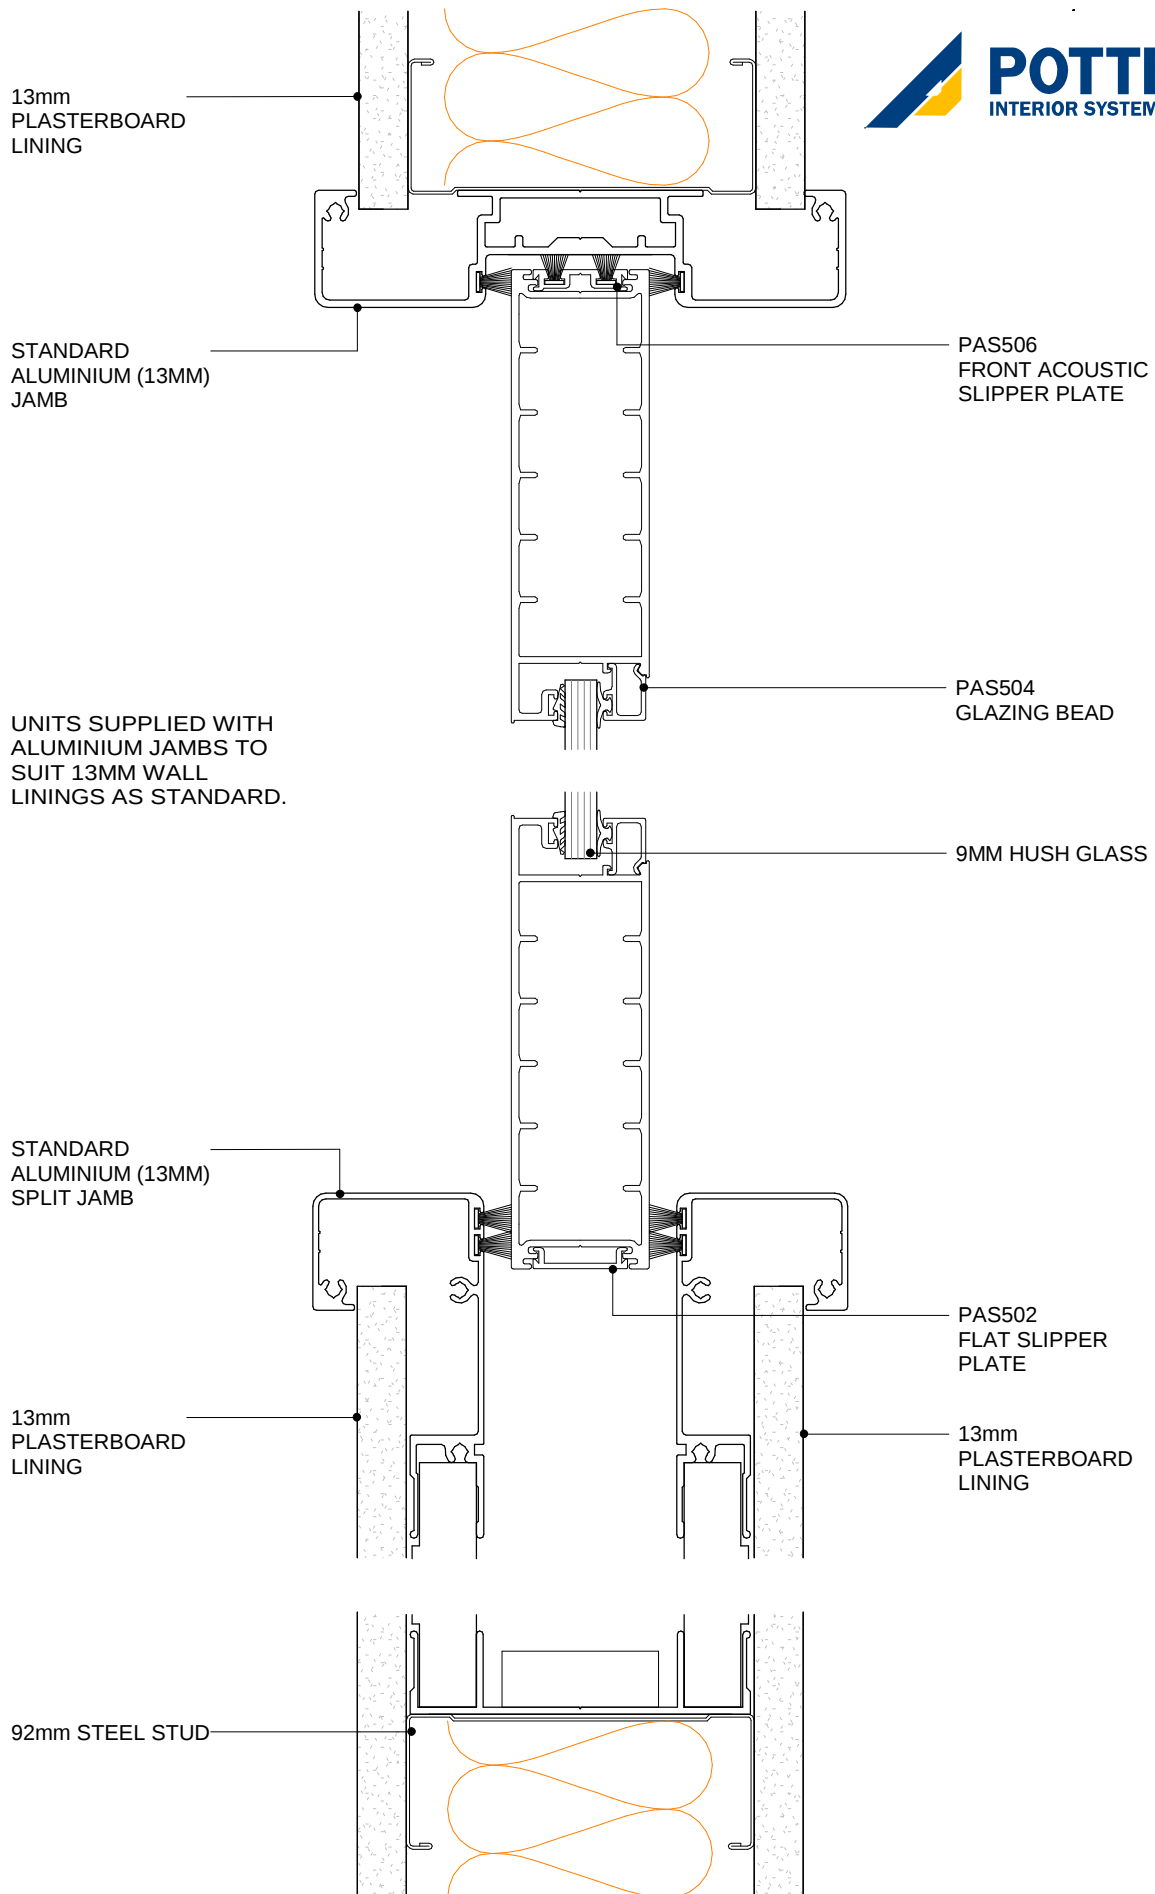

POTTER ALUMINIUM SYSTEMS DS SERIES - 100MM CAVITY SLIDER

PLAN VIEW


5.8.1
SHEET

1:2@A4
SCALE

A 01/04/2020
ISSUED DATE

0800 POTTER (0800 768 837) WWW.POTTERS.CO.NZ
SUBJECT TO CHANGE WITHOUT NOTICE

CSR

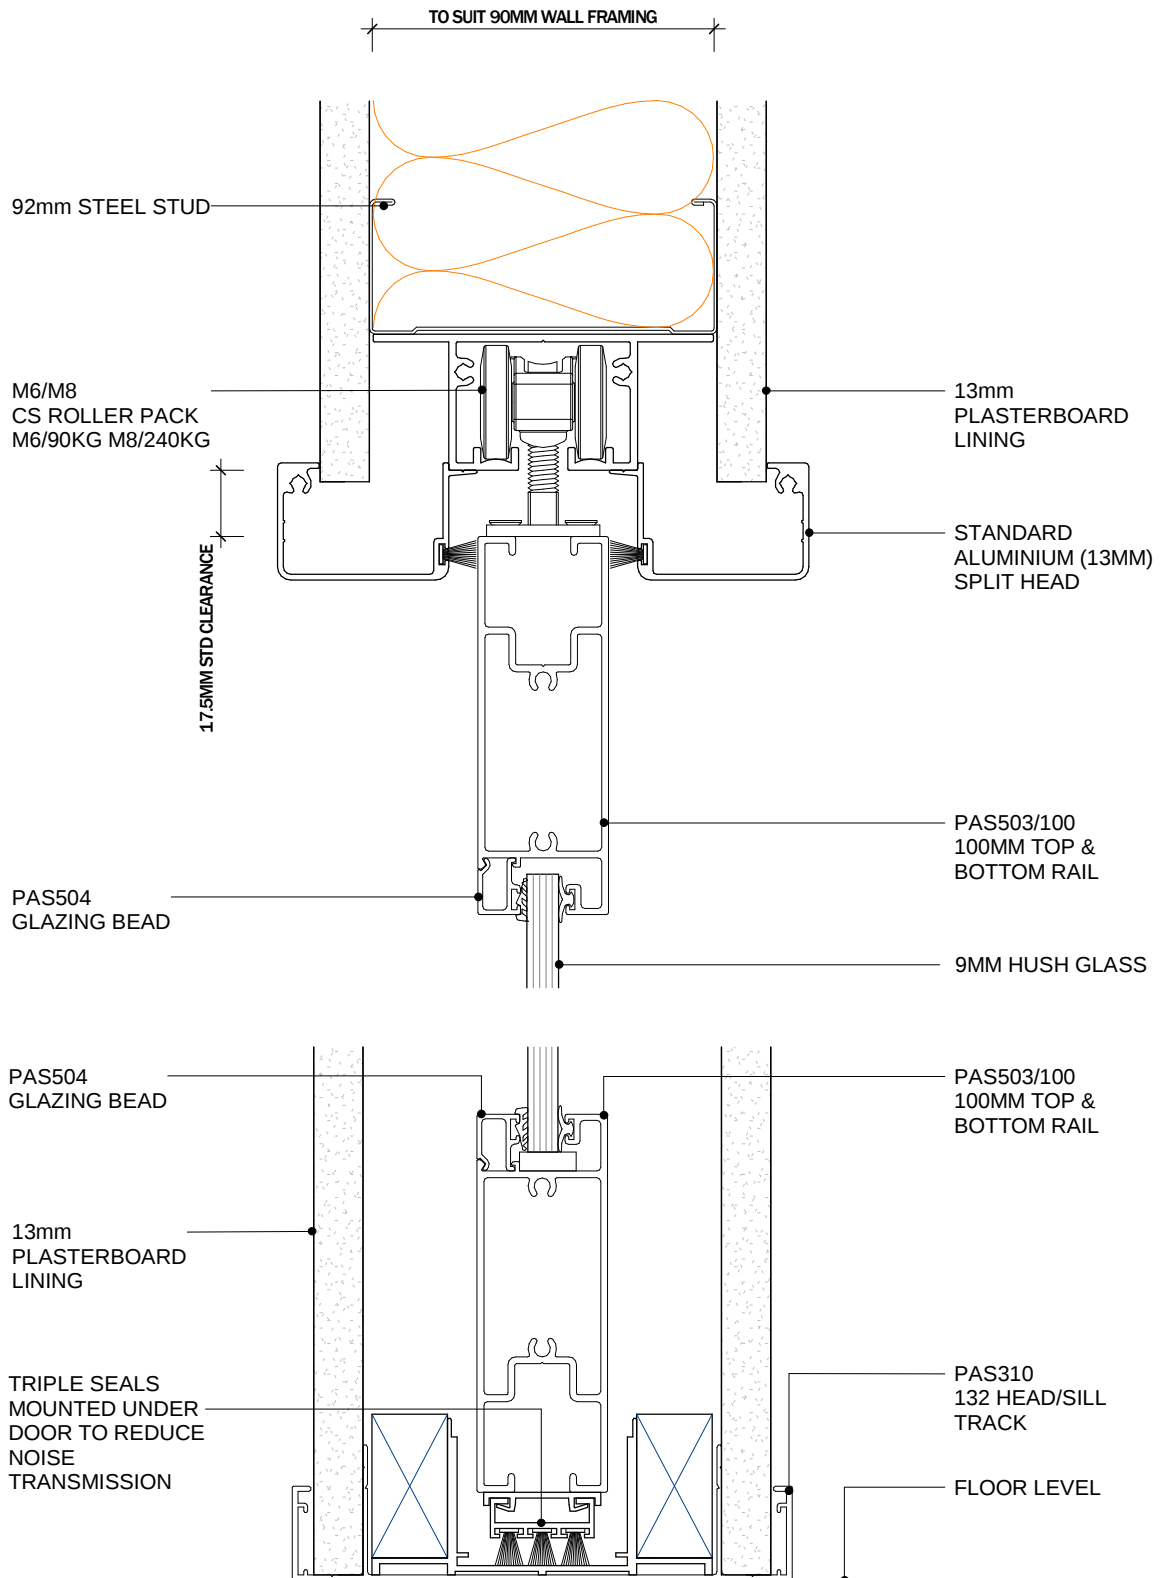

POTTER ALUMINIUM SYSTEMS DS SERIES - 100MM CAVITY SLIDER

CROSS SECTION


5.8.2
SHEET

1:2@A4
SCALE

A 01/04/2020
ISSUED DATE

0800 POTTER (0800 768 837) WWW.POTTERS.CO.NZ
SUBJECT TO CHANGE WITHOUT NOTICE

CSR

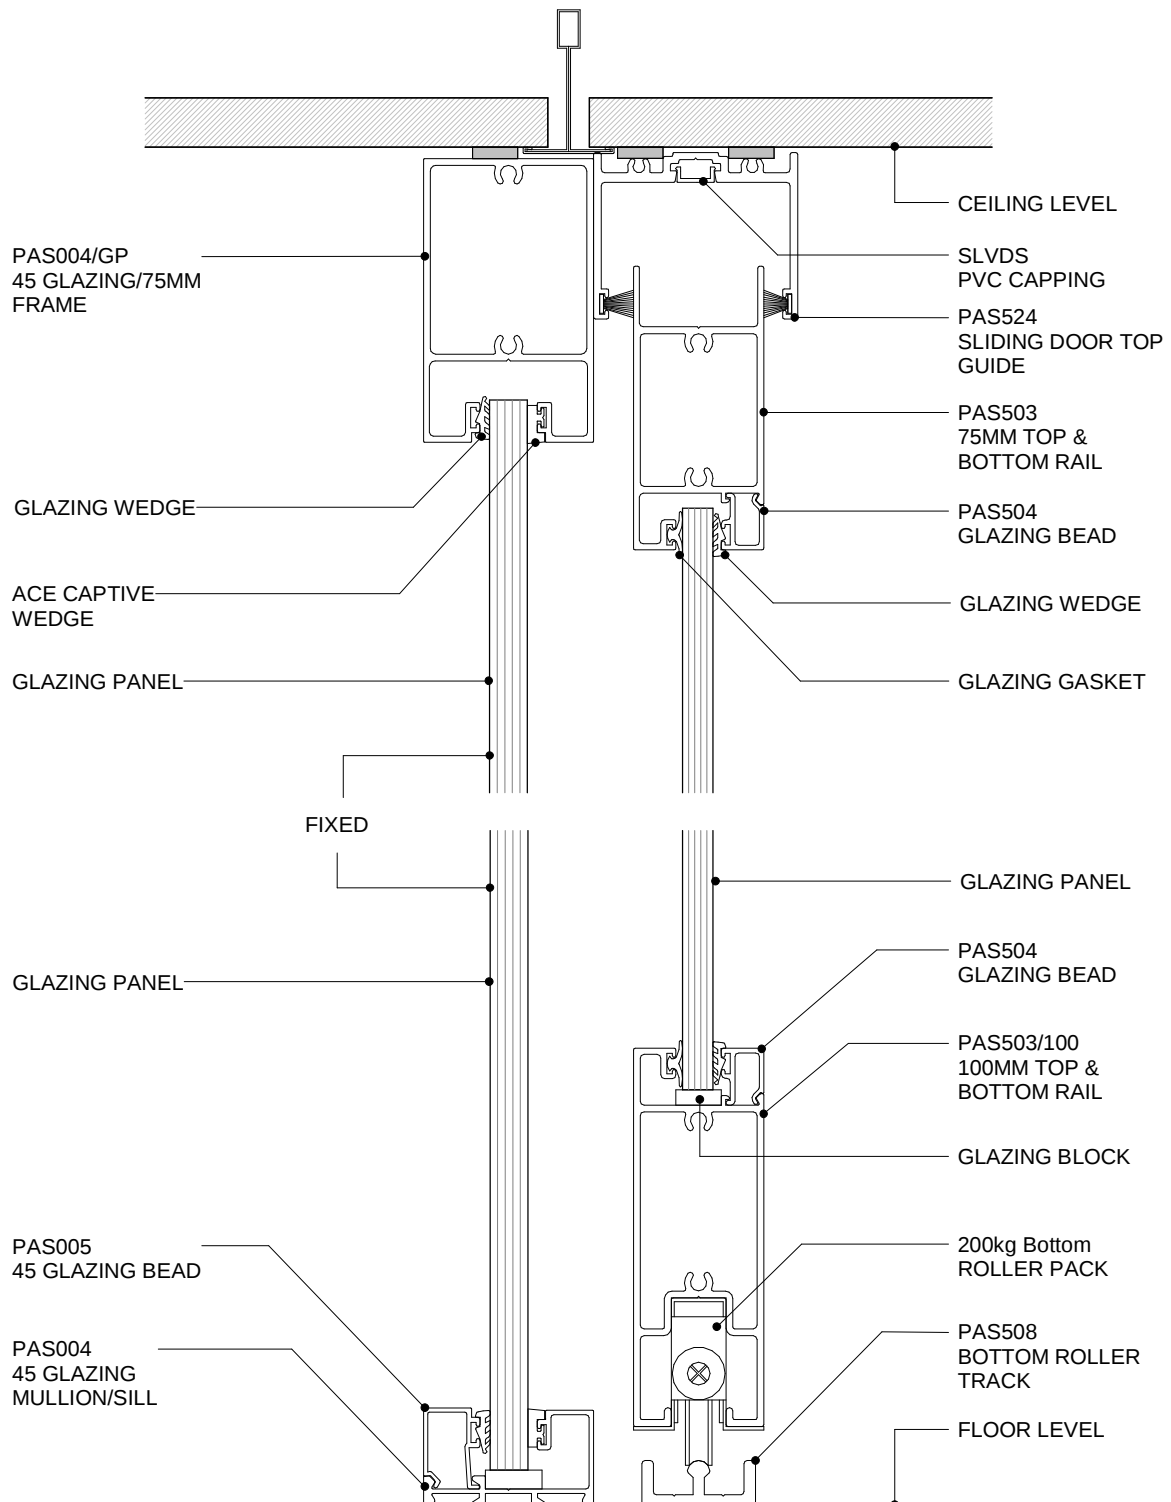

POTTER ALUMINIUM SYSTEMS
DS SERIES - DOOR WITH BOTTOM ROLLER
CROSS SECTION


5.8.3
SHEET

1:2@A4
SCALE

A 01/04/2020
ISSUED DATE

0800 POTTER (0800 768 837) WWW.POTTERS.CO.NZ
SUBJECT TO CHANGE WITHOUT NOTICE

CSR

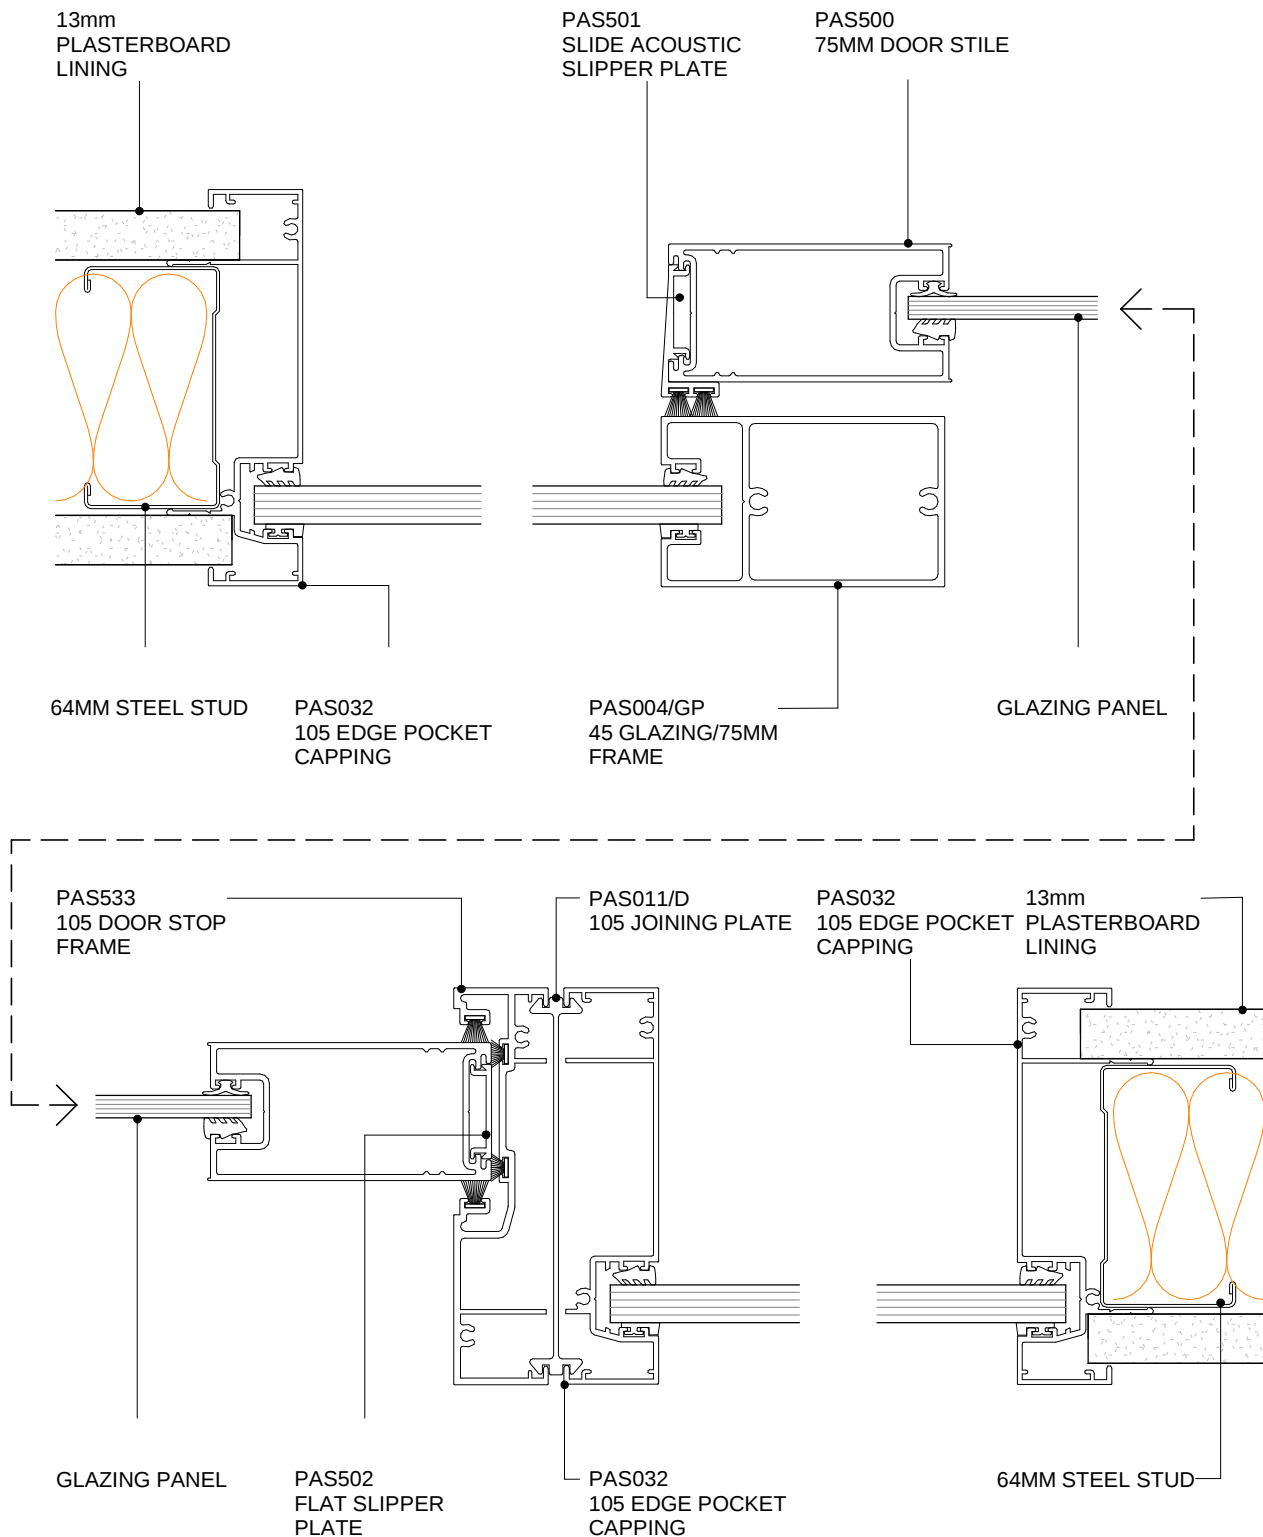

POTTER ALUMINIUM SYSTEMS
DS SERIES - 75MM SLIDERS AND SIDE LIGHT
PLAN VIEW


5.8.4
 SHEET

1:2@A4
 SCALE

A 01/04/2020
 ISSUED DATE

0800 POTTER (0800 768 837) WWW.POTTERS.CO.NZ
 SUBJECT TO CHANGE WITHOUT NOTICE

CSR

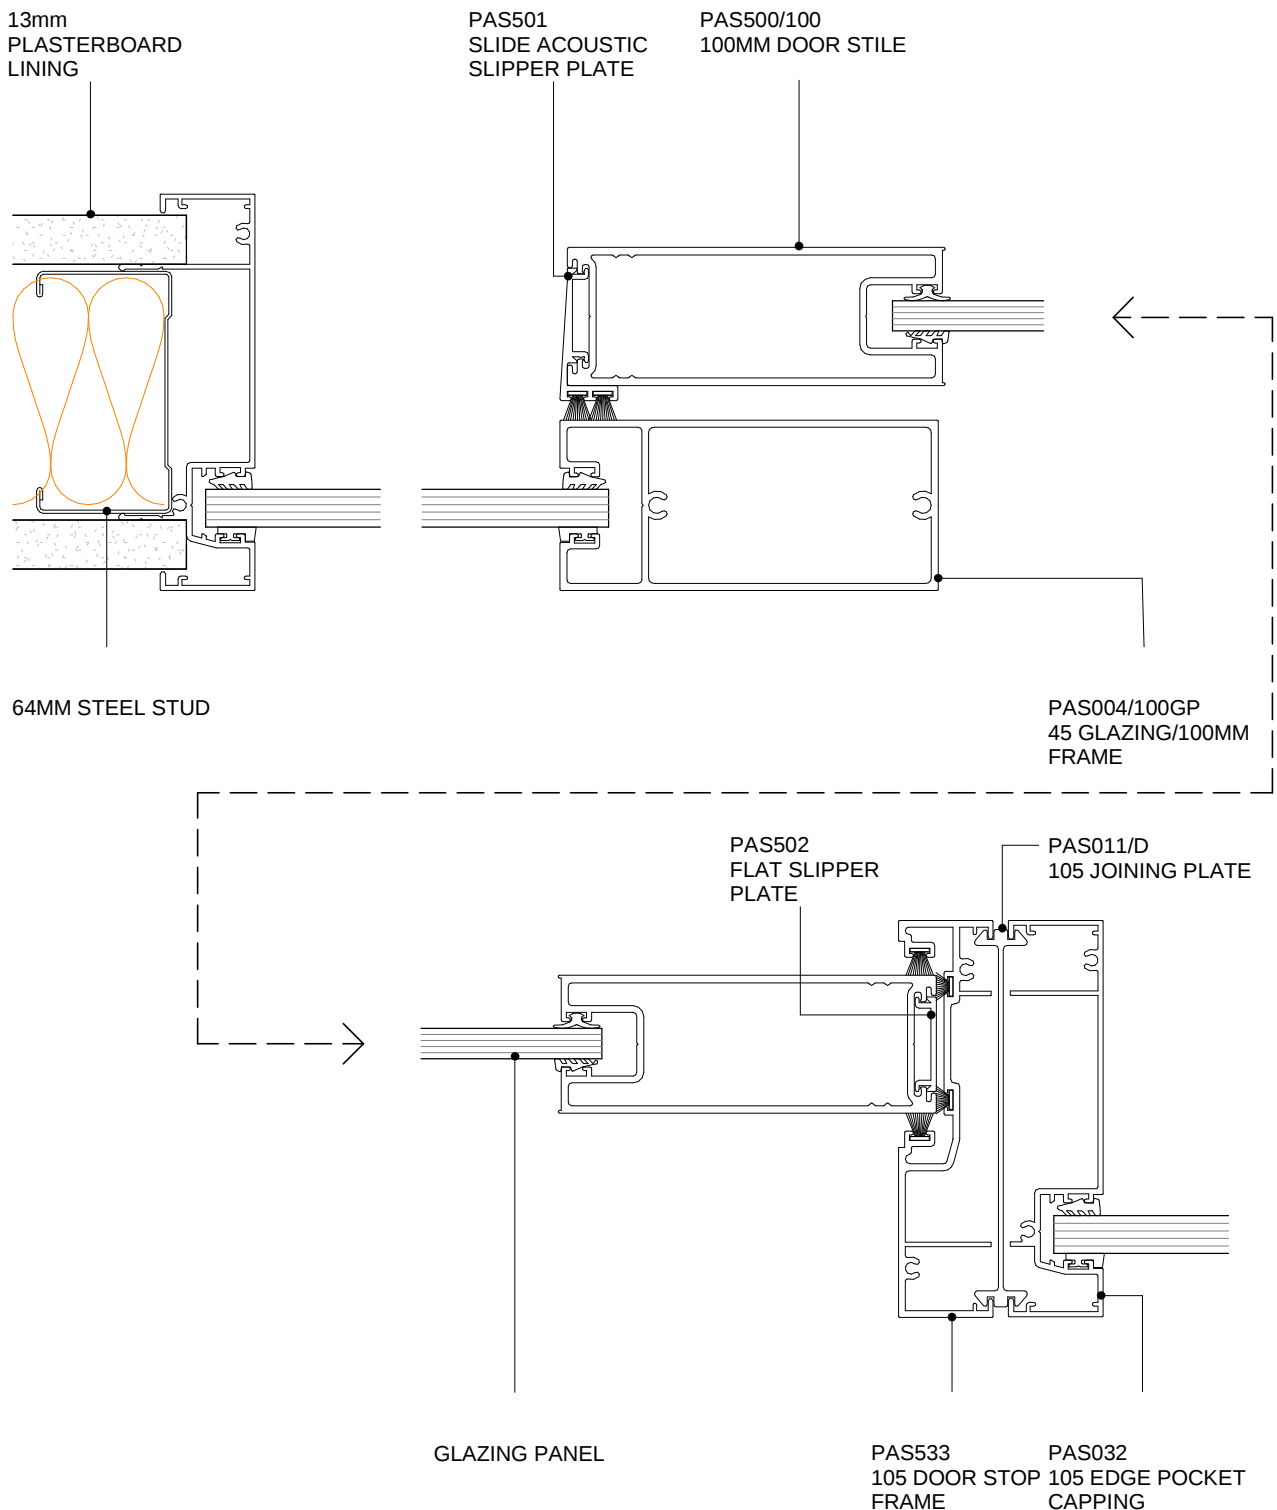

POTTER ALUMINIUM SYSTEMS
DS SERIES - 100MM SLIDERS AND SIDELIGHT
PLAN VIEW


5.8.5
SHEET

1:2@A4
SCALE

A 01/04/2020
ISSUED DATE

0800 POTTER (0800 768 837) WWW.POTTERS.CO.NZ
SUBJECT TO CHANGE WITHOUT NOTICE

CSR

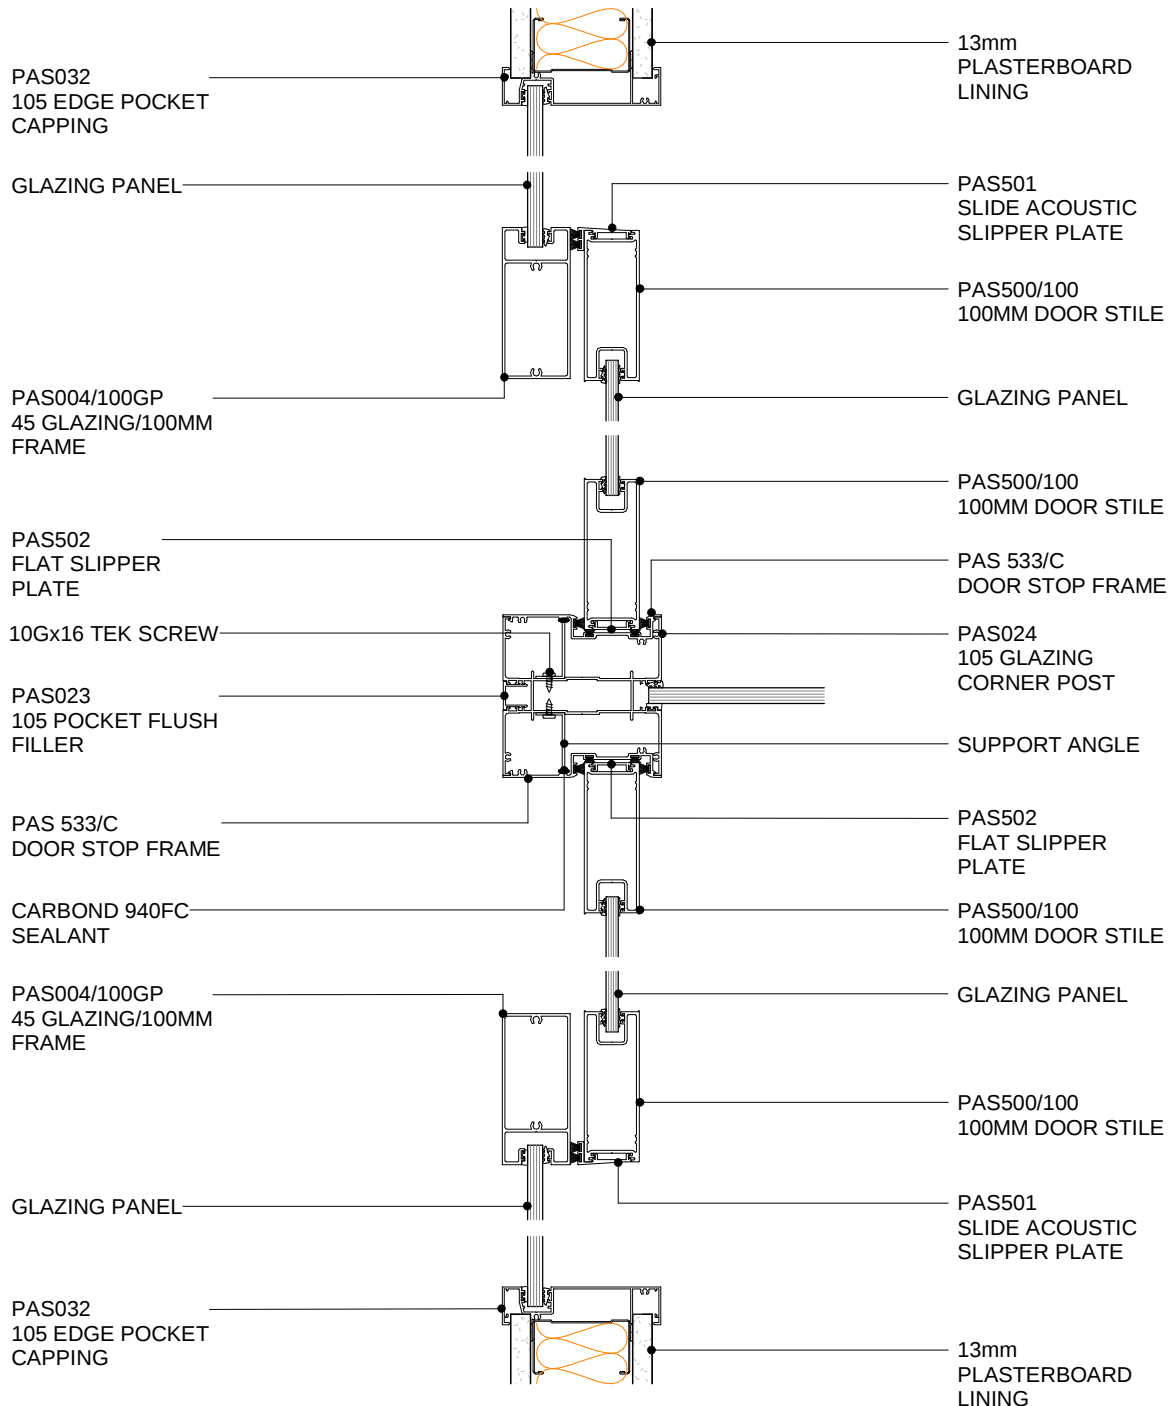

POTTER ALUMINIUM SYSTEMS
DS SERIES - SLIDER - 100MM DOOR TO CORNER POST
PLAN VIEW


5.8.6
 SHEET

1:5@A4
 SCALE

A 01/04/2020
 ISSUED DATE

0800 POTTER (0800 768 837) WWW.POTTERS.CO.NZ
 SUBJECT TO CHANGE WITHOUT NOTICE

CSR

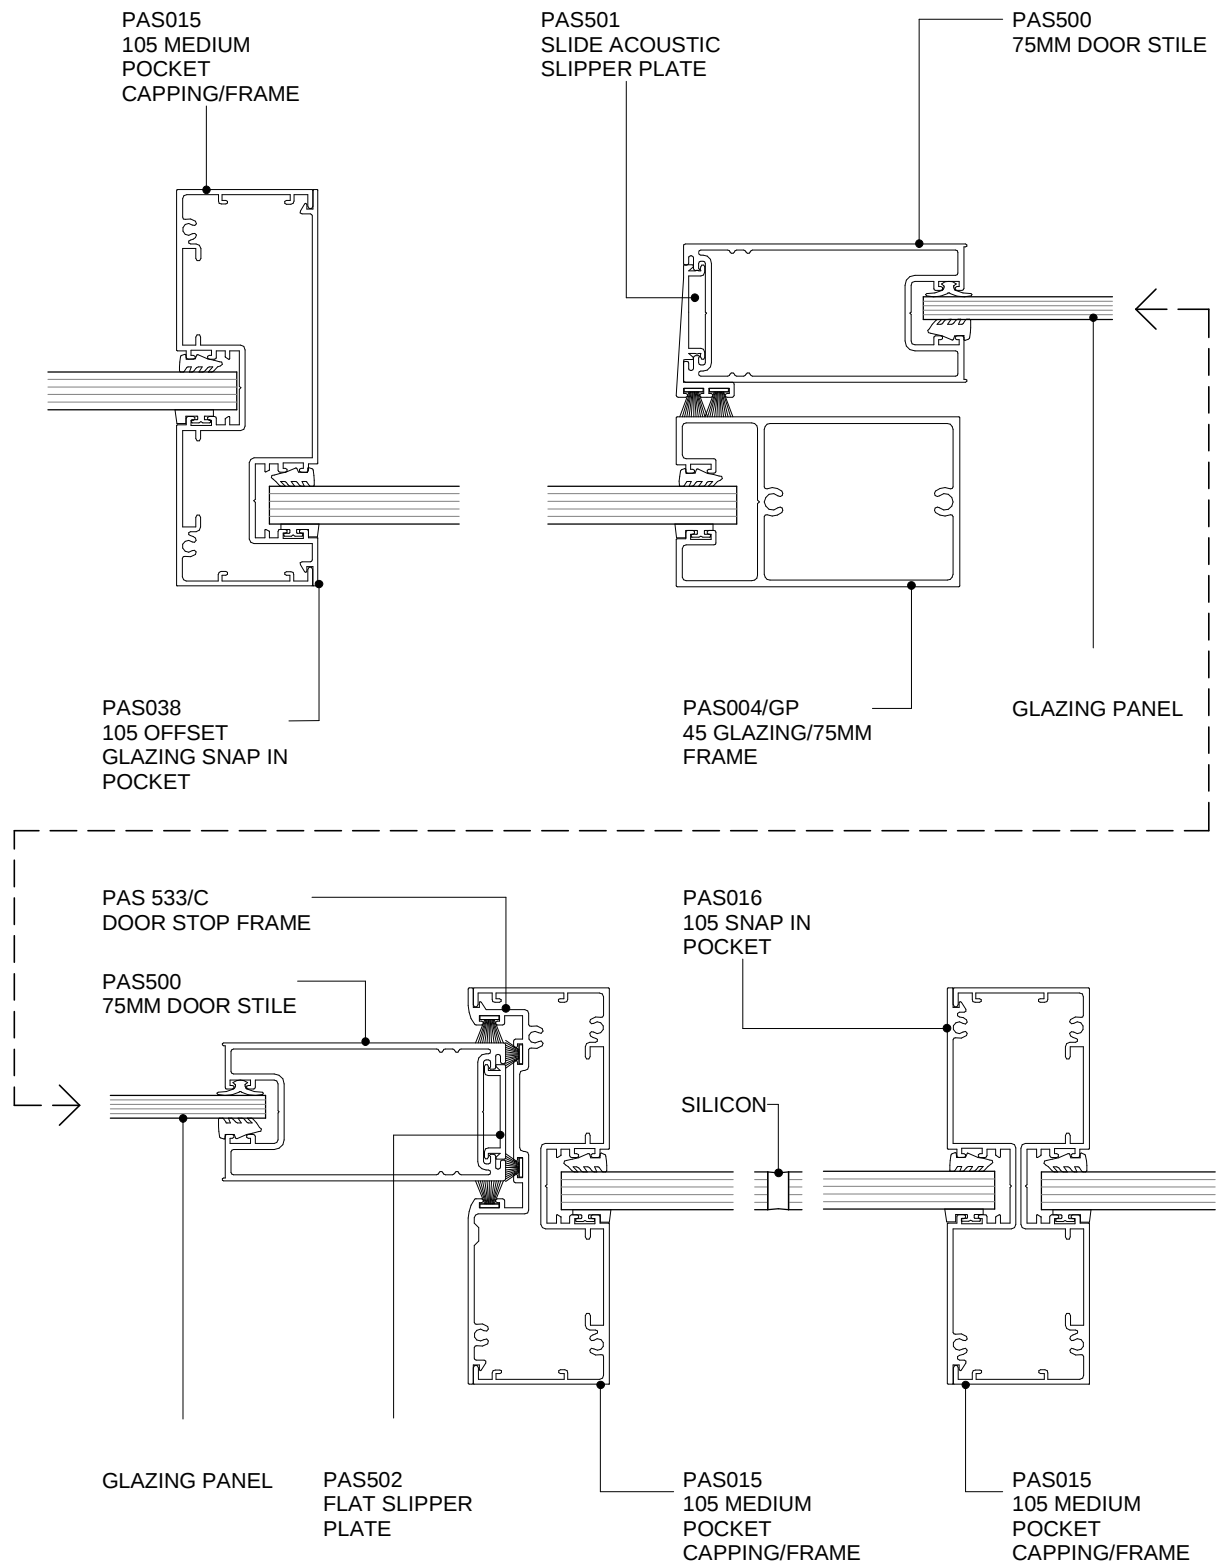

POTTER ALUMINIUM SYSTEMS
DS SERIES - 75MM SLIDER WITH OFF SET GLAZING & A105 MULLIONS
PLAN VIEW





5.8.7
SHEET

1:2@A4
SCALE

A 01/04/2020
ISSUED DATE

0800 POTTER (0800 768 837) WWW.POTTERS.CO.NZ
 SUBJECT TO CHANGE WITHOUT NOTICE

CSR

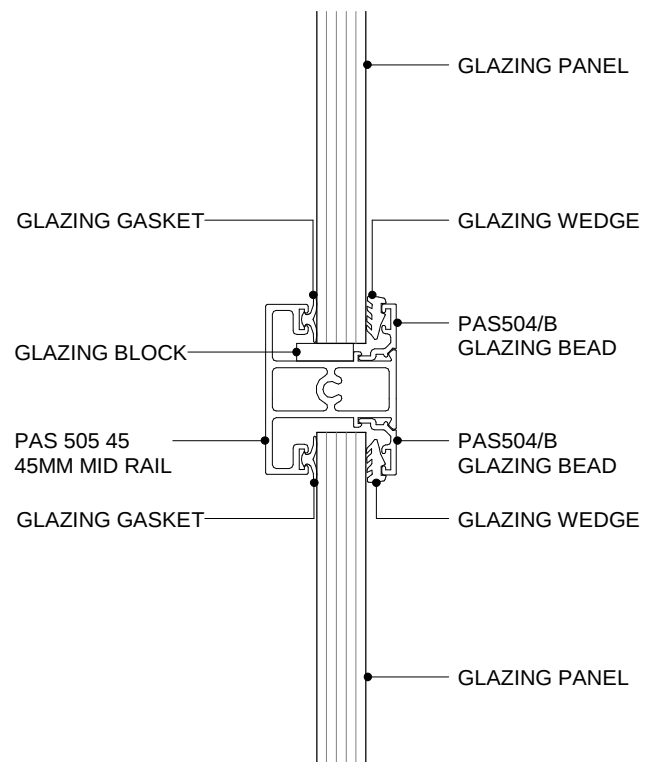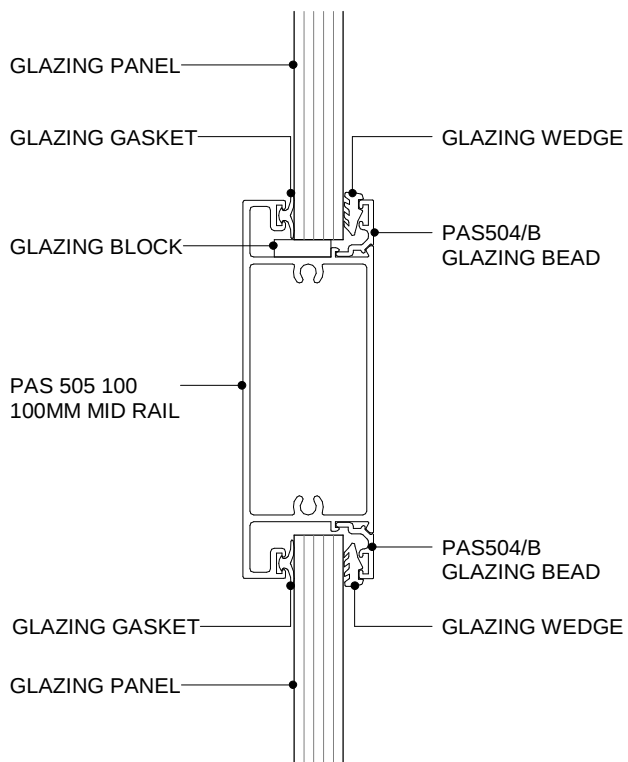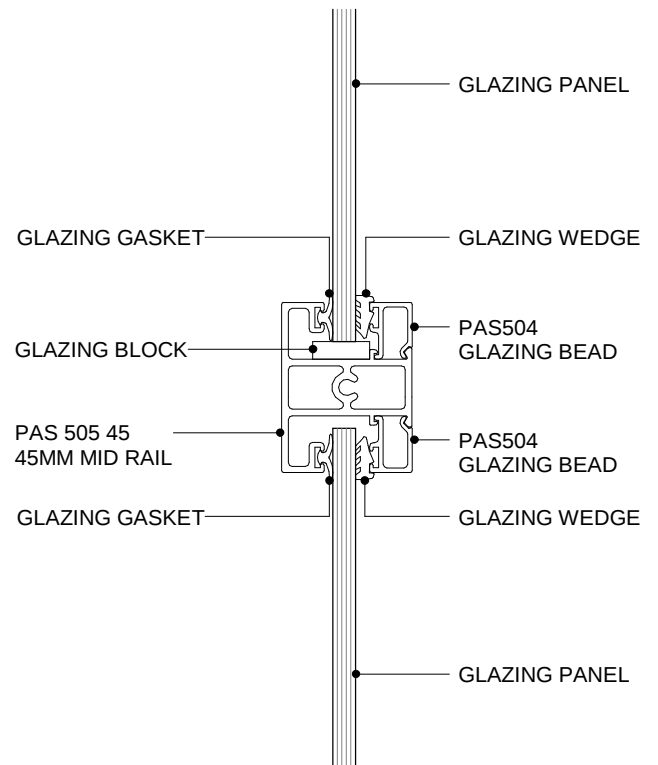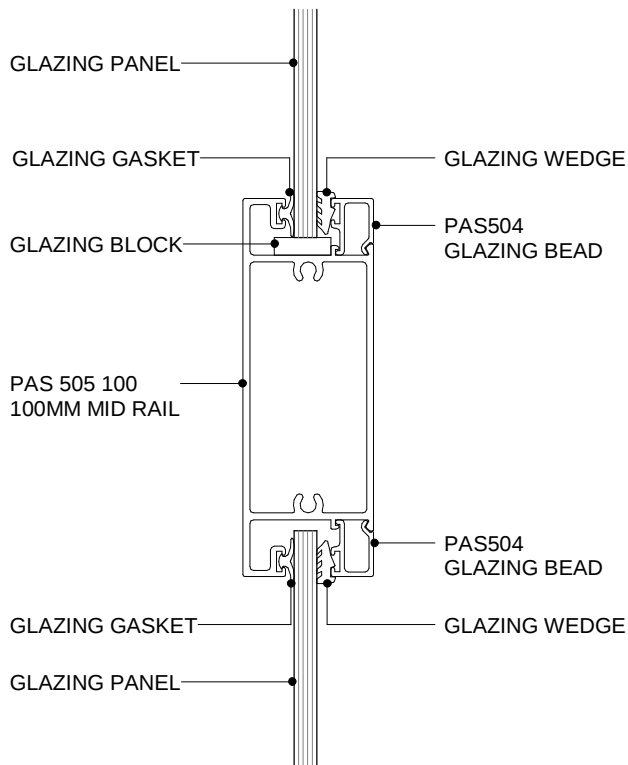

POTTER ALUMINIUM SYSTEMS
DS SERIES - 100MM AND 45MM MID RAILS
CROSS SECTION





5.8.8
SHEET

1:2@A4
SCALE

A 01/04/2020
ISSUED DATE

0800 POTTER (0800 768 837) WWW.POTTERS.CO.NZ
 SUBJECT TO CHANGE WITHOUT NOTICE

CSR

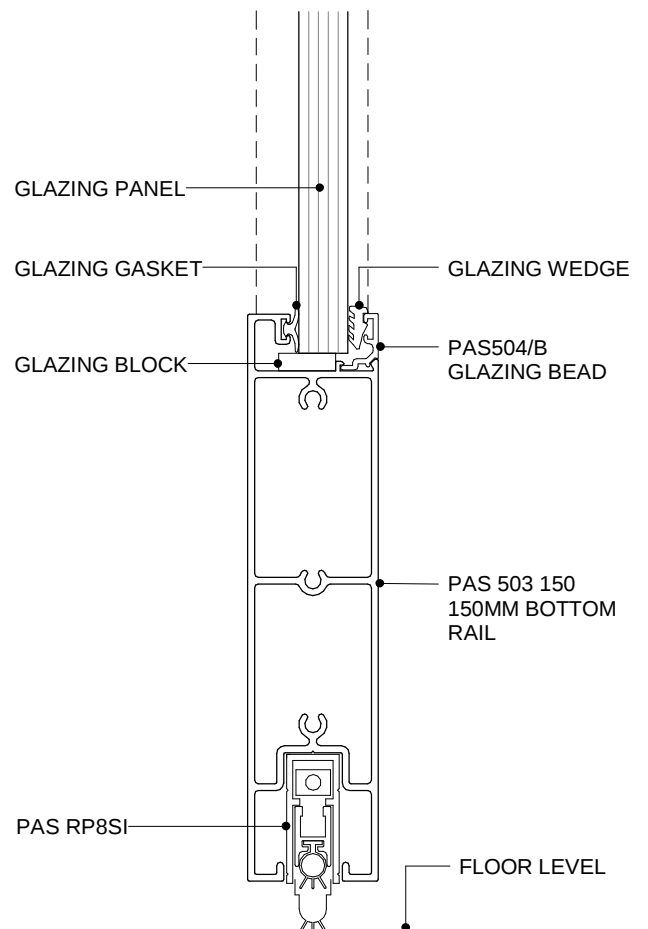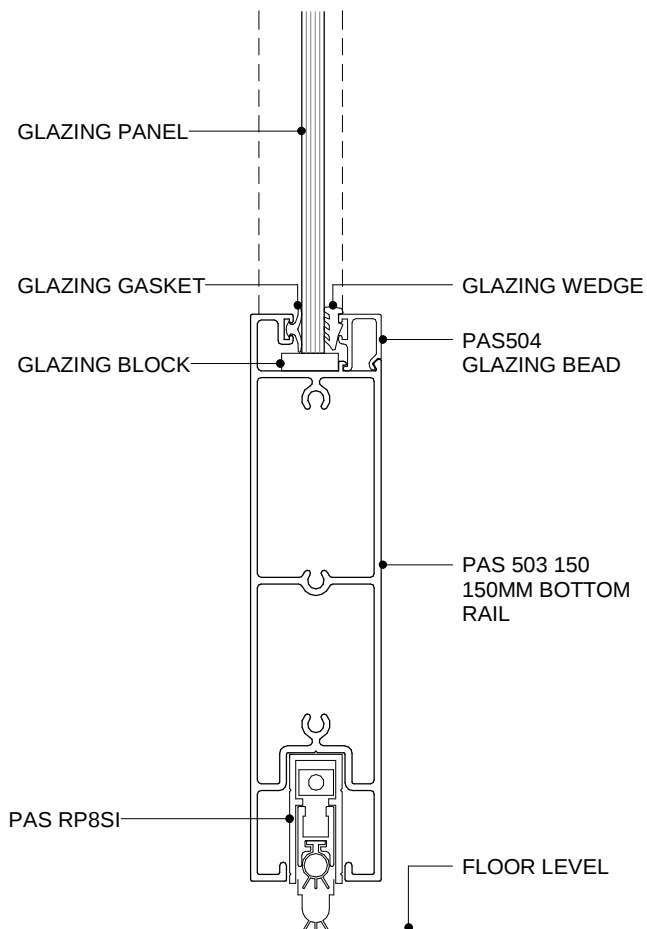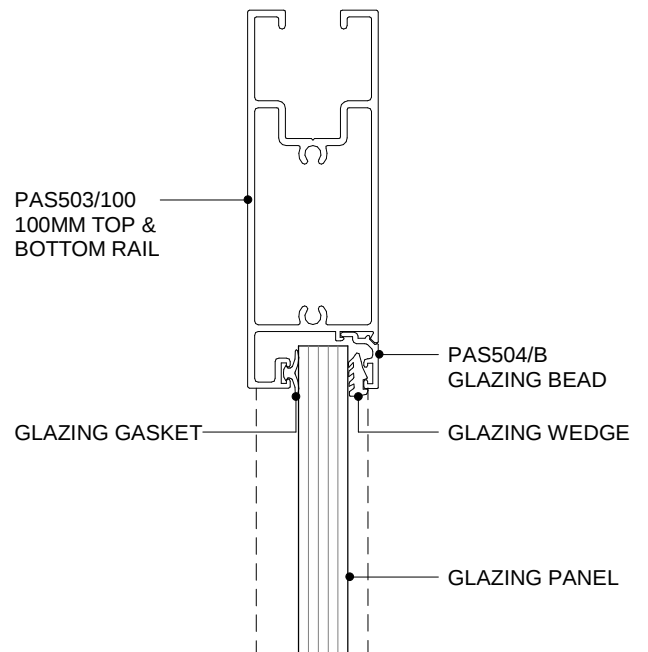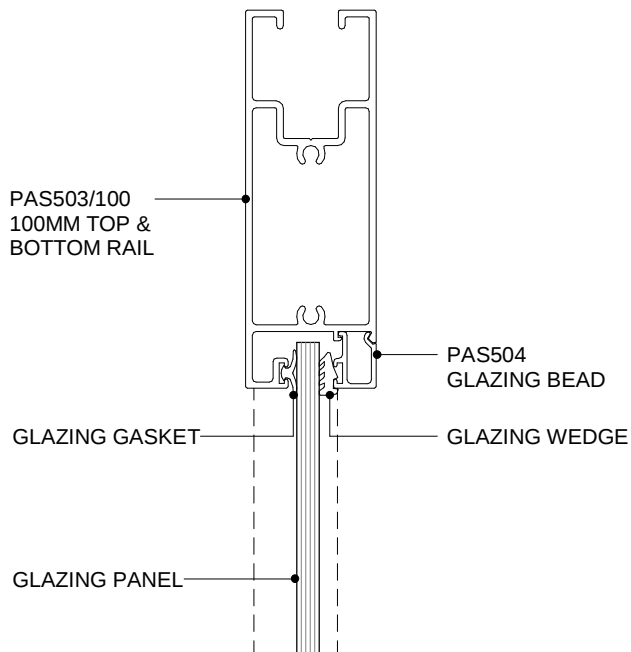

POTTER ALUMINIUM SYSTEMS
DS SERIES - 150MM BOTTOM RAIL WITH RP8SI DOOR SEAL
CROSS SECTION





5.8.9
SHEET

1:2@A4
SCALE

A 01/04/2020
ISSUED DATE

0800 POTTER (0800 768 837) WWW.POTTERS.CO.NZ
 SUBJECT TO CHANGE WITHOUT NOTICE

CSR

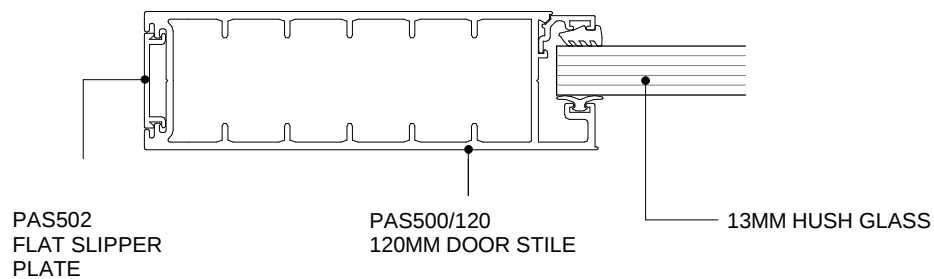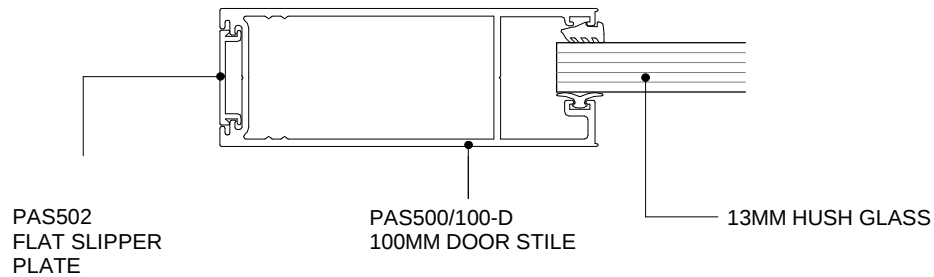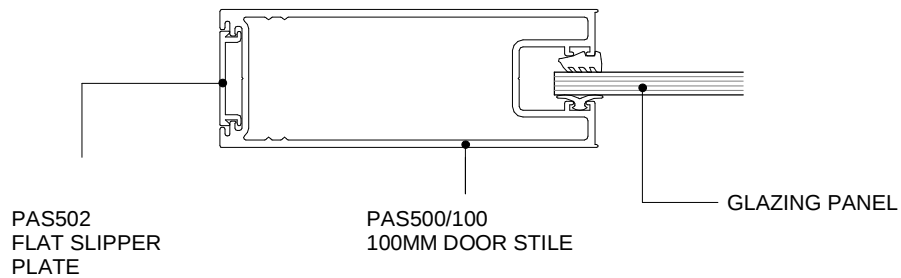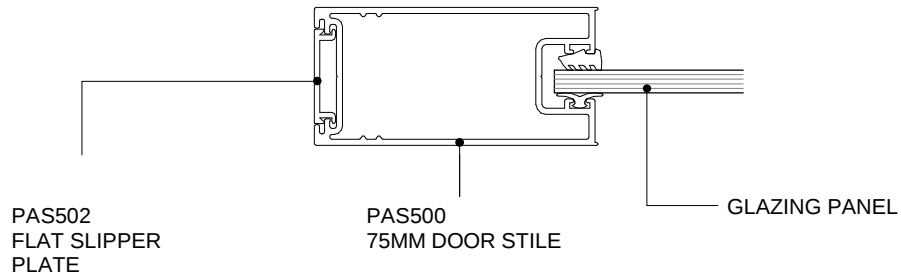

POTTER ALUMINIUM SYSTEMS DS SERIES - DOOR STILE TYPES

PLAN VIEW





5.8.10
SHEET

1:2@A4
SCALE

A 01/04/2020
ISSUED DATE

0800 POTTER (0800 768 837) WWW.POTTERS.CO.NZ
SUBJECT TO CHANGE WITHOUT NOTICE

CSR

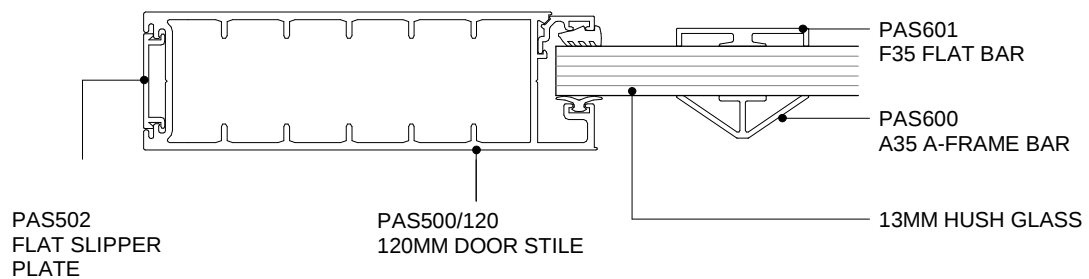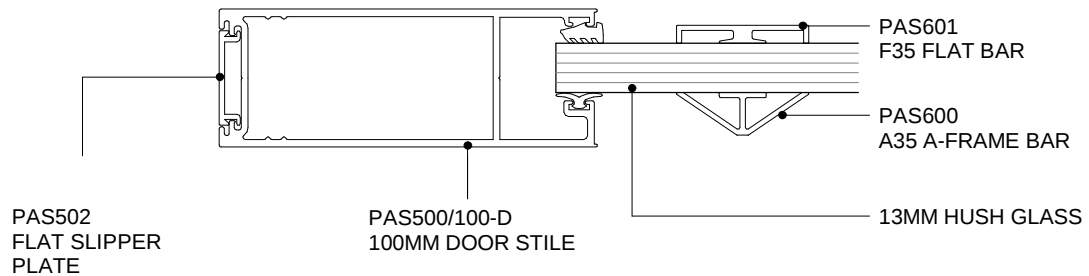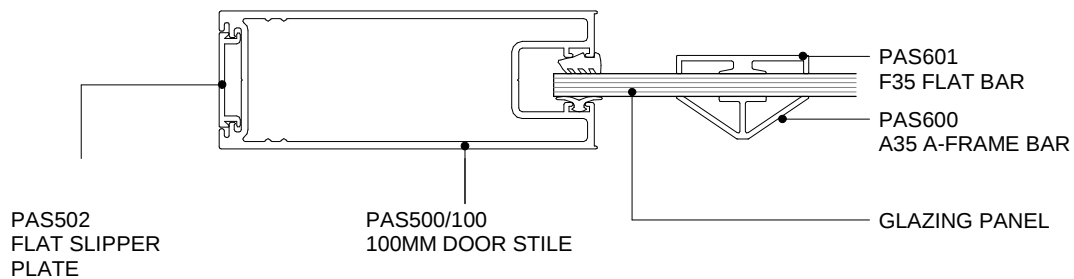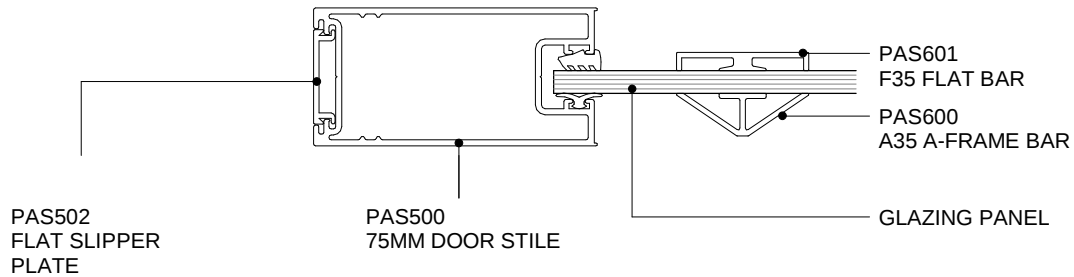

POTTER ALUMINIUM SYSTEMS
DS SERIES - DOOR STILE TYPES WITH GLAZING BAR
PLAN VIEW


5.8.11
SHEET

1:2@A4
SCALE

A 01/04/2020
ISSUED DATE

0800 POTTER (0800 768 837) WWW.POTTERS.CO.NZ
SUBJECT TO CHANGE WITHOUT NOTICE

CSR

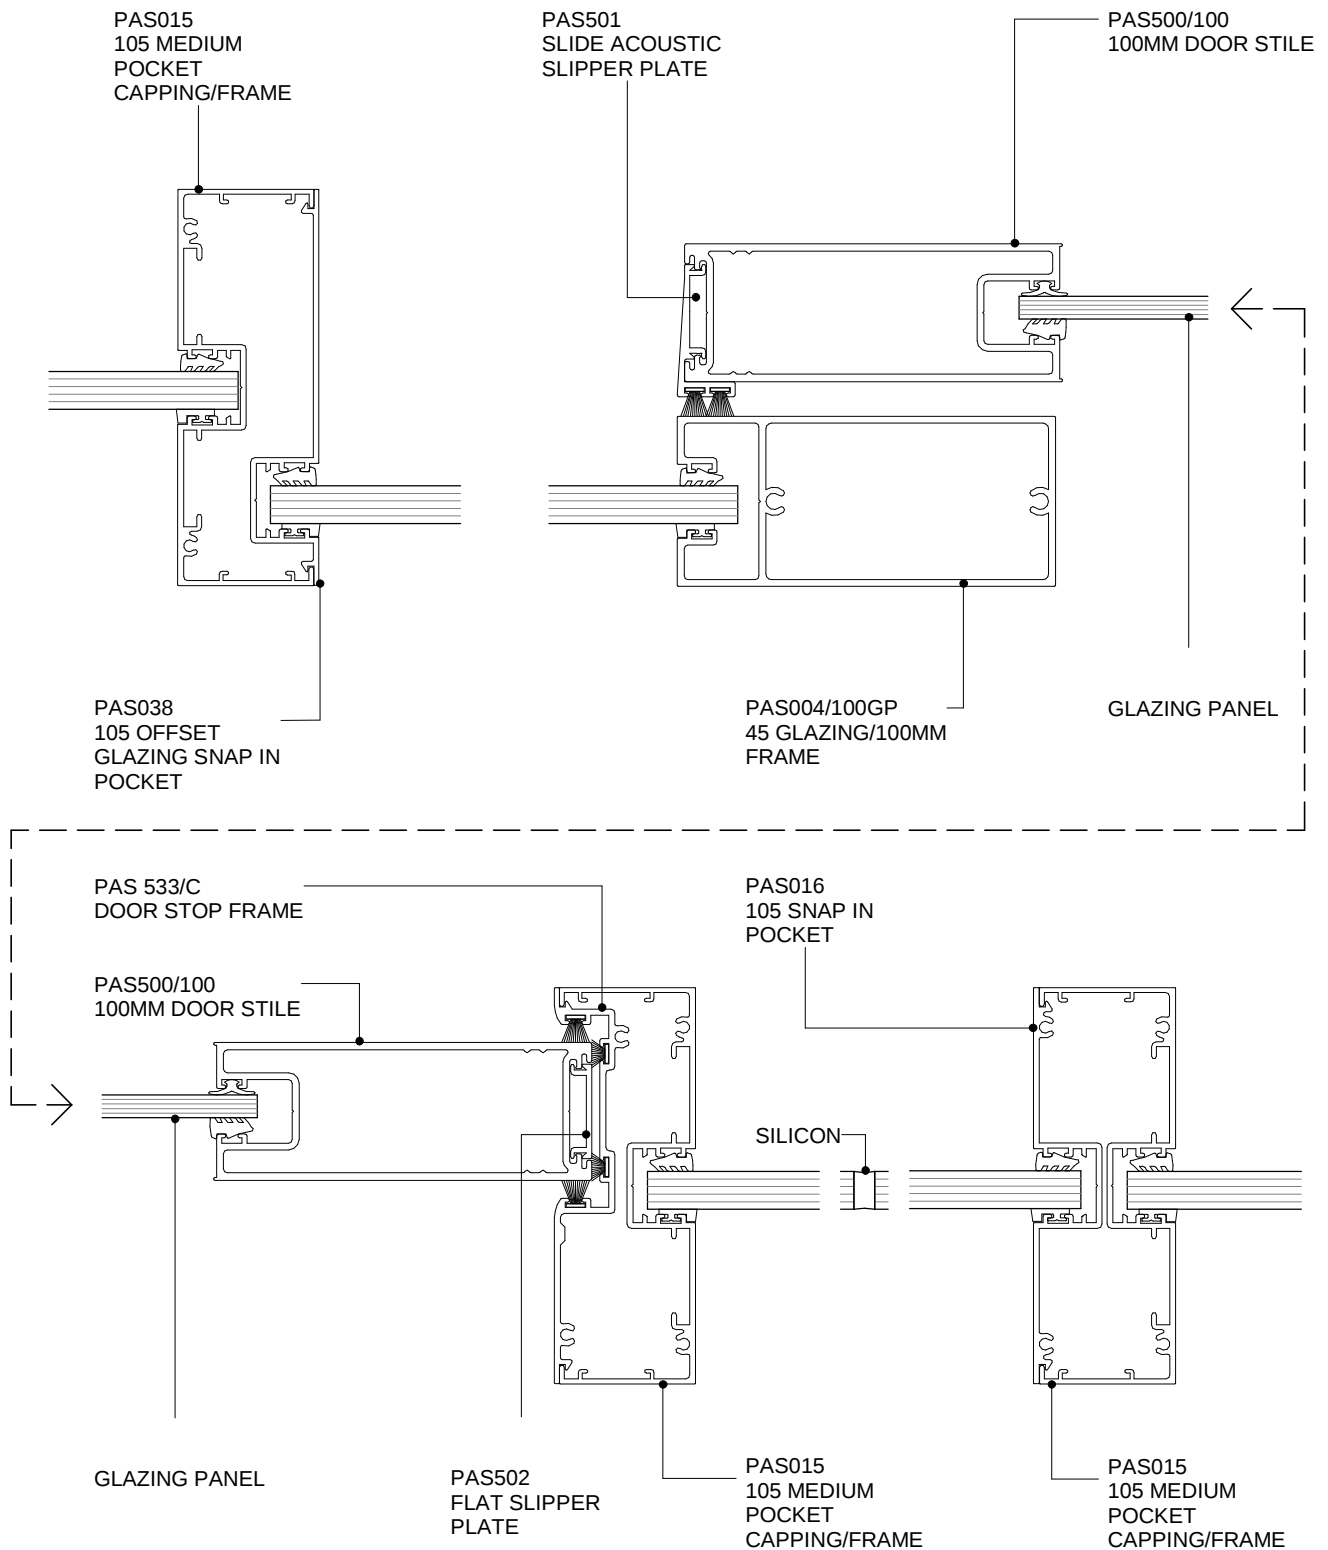

POTTER ALUMINIUM SYSTEMS
DS SERIES - 100MM SLIDER WITH OFF SET GLAZING & A105 MULLIONS
PLAN VIEW


5.9.4
 SHEET

1:2@A4
 SCALE

A 01/04/2020
 ISSUED DATE

0800 POTTER (0800 768 837) WWW.POTTERS.CO.NZ
 SUBJECT TO CHANGE WITHOUT NOTICE

CSR

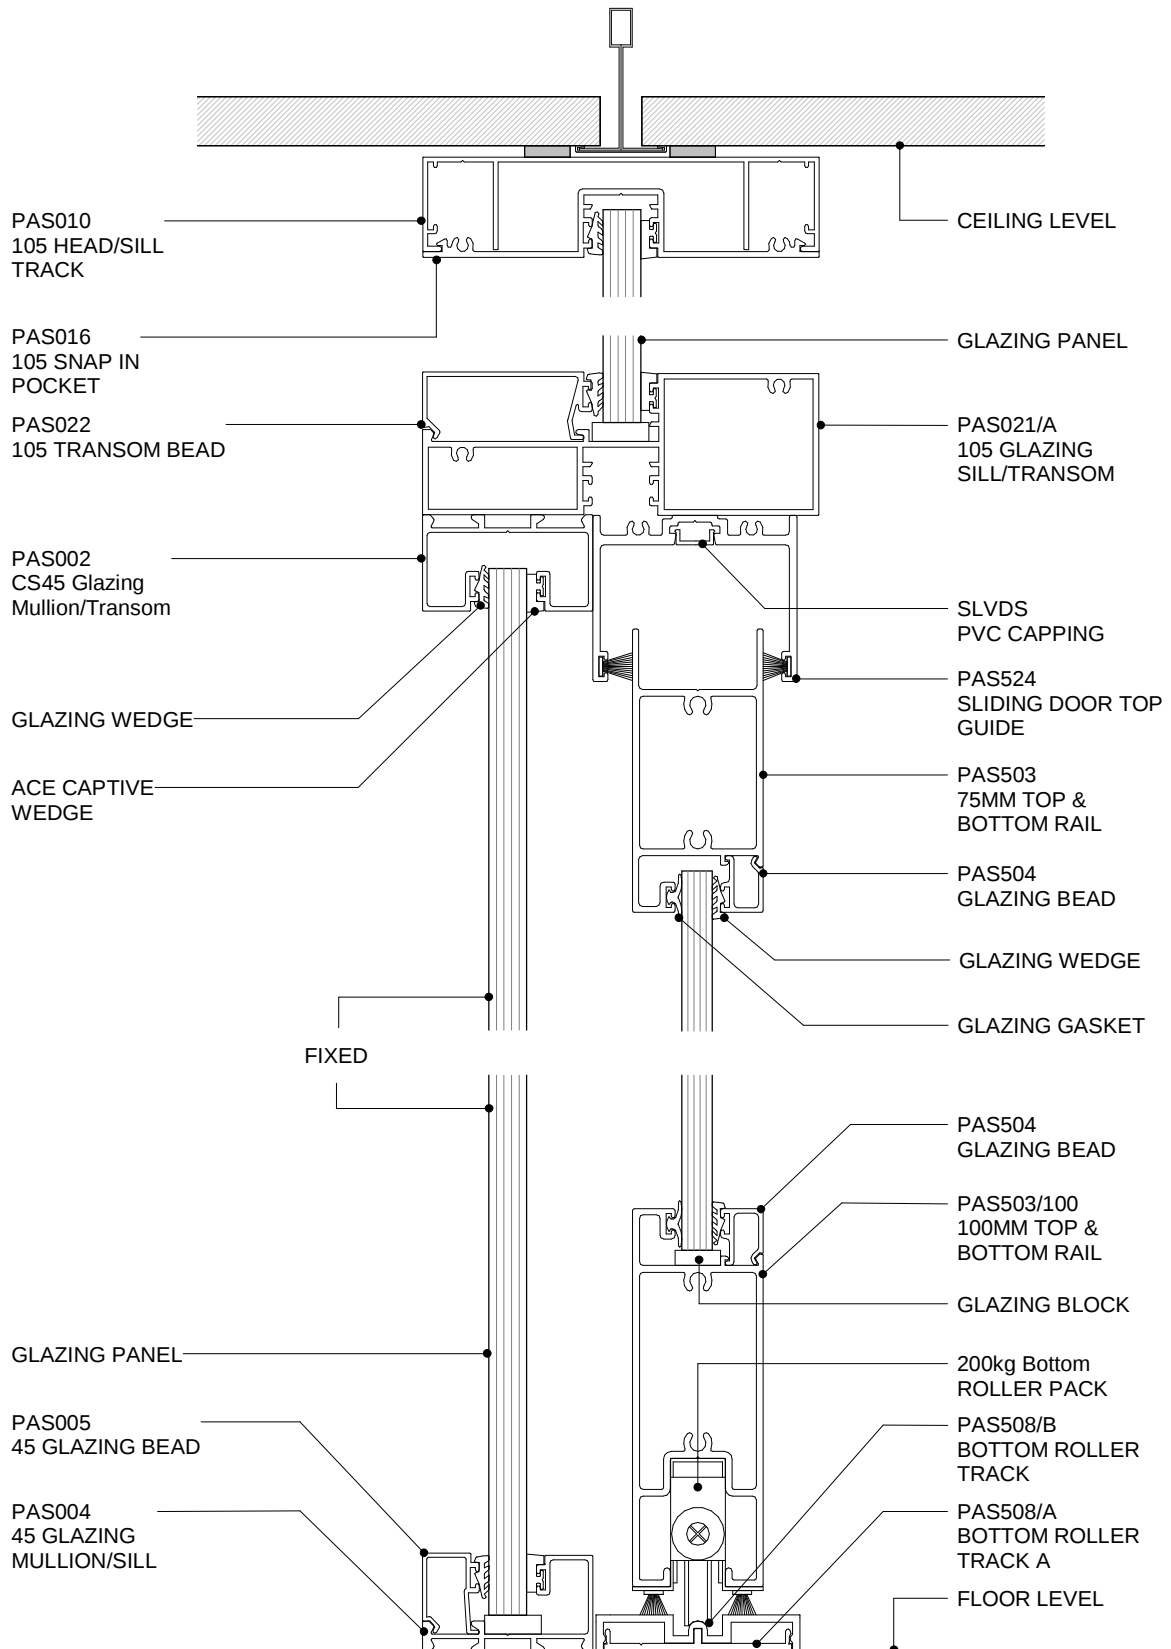

POTTER ALUMINIUM SYSTEMS
DS SERIES - BOTTOM ROLLER DOOR WITH A105 TRANSOM
CROSS SECTION

5.9.5
 SHEET

1:2@A4
 SCALE

A 01/04/2020
 ISSUED DATE

0800 POTTER (0800 768 837) WWW.POTTERS.CO.NZ
 SUBJECT TO CHANGE WITHOUT NOTICE

CSR