


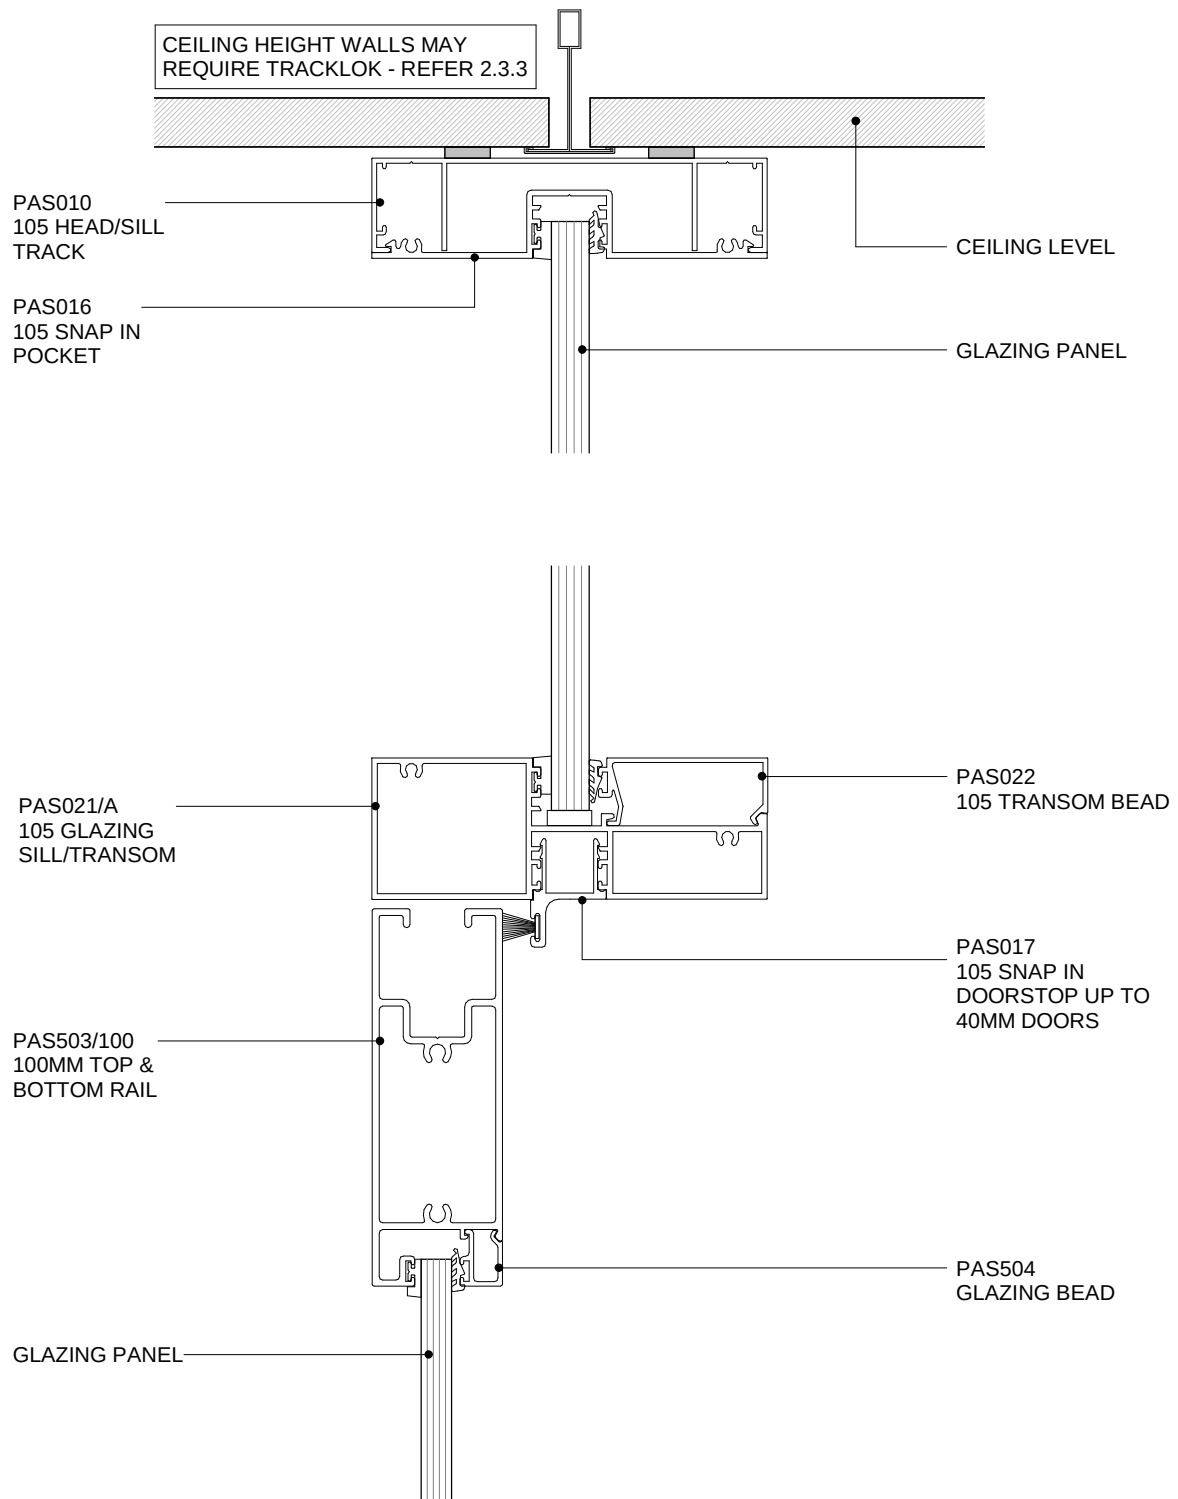

POTTER ALUMINIUM SYSTEMS

A SERIES 105 - 64MM - 36MM TRANSOM - GLAZED DOOR