

**POTTER ALUMINIUM SYSTEMS
DF SERIES - DETAIL REFERENCES**


10.3.1
SHEET

SCALE


A 01/04/2020
ISSUED DATE

0800 POTTER (0800 768 837) WWW.POTTERS.CO.NZ
SUBJECT TO CHANGE WITHOUT NOTICE




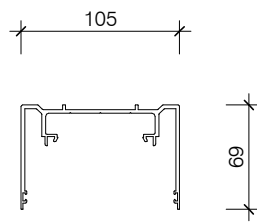


PAS025
105 DEFLECTION
TRACK

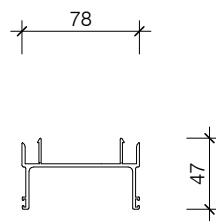


PAS026
105 DEFLECTION
TRACK ADAPTOR

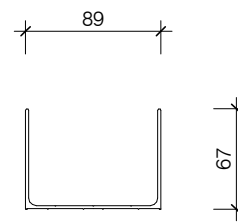


PAS027
105 DEFLECTION
CHANNEL

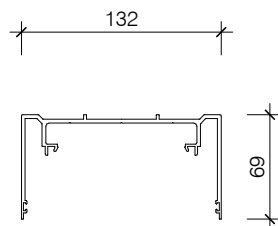


PAS325
132 DEFLECTION
TRACK

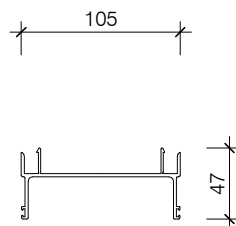


PAS326
132 DEFLECTION
TRACK ADAPTOR

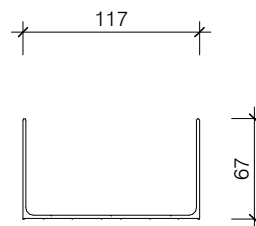


PAS327
132 DEFLECTION
CHANNEL

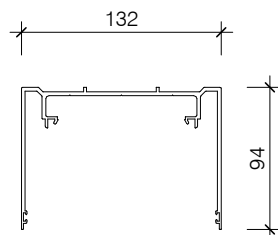

PAS425
132 DEFLECTION
TRACK +/- 40MM

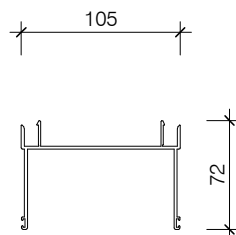

PAS426
132 DEFLECTION
TRACK ADAPTOR +/-
40MM

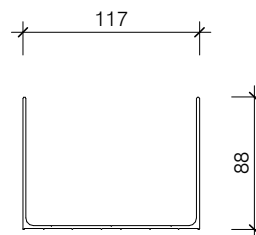

PAS427
132 DEFLECTION
CHANNEL +/- 40MM

**POTTER ALUMINIUM SYSTEMS
DF SERIES - SUITE PROFILES**


10.3.2
SHEET

1:5@A4
SCALE

A 01/04/2020
ISSUED DATE

0800 POTTER (0800 768 837) WWW.POTTERS.CO.NZ
SUBJECT TO CHANGE WITHOUT NOTICE



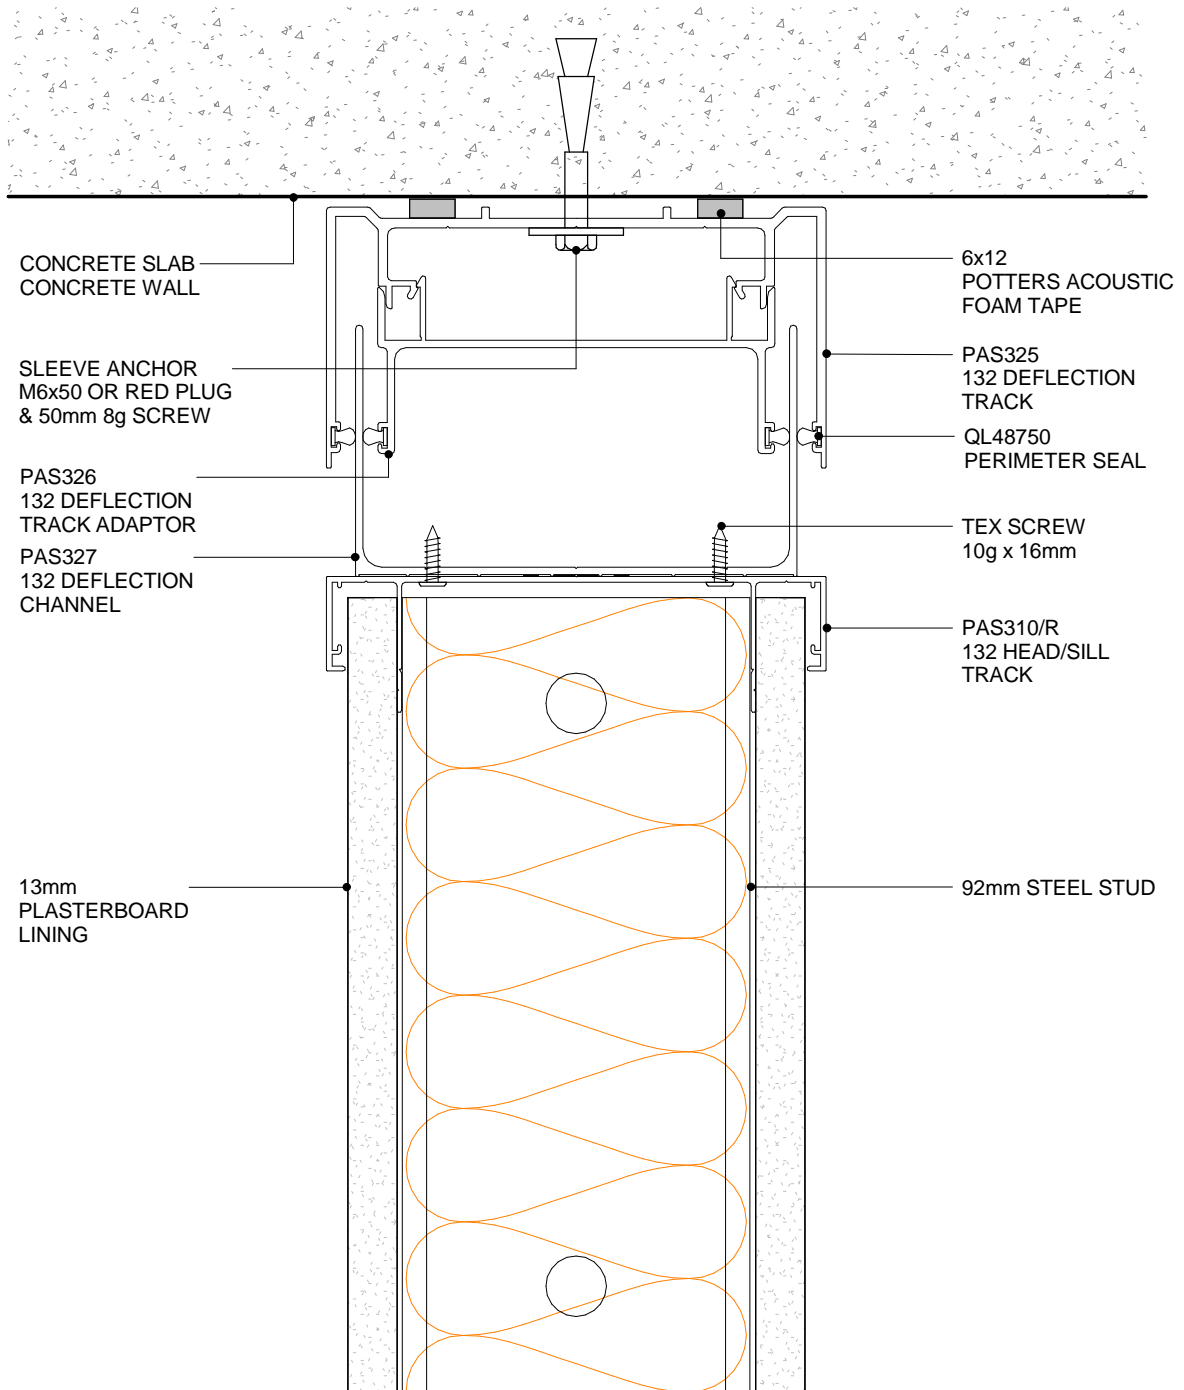

POTTER ALUMINIUM SYSTEMS
DF SERIES 132 - 92MM +/- 25MM DEFLECTION STEEL STUD WALL
CROSS SECTION


10.4.1
SHEET

1:2@A4
SCALE

A 01/04/2020
ISSUED DATE

0800 POTTER (0800 768 837) WWW.POTTERS.CO.NZ
SUBJECT TO CHANGE WITHOUT NOTICE

CSR

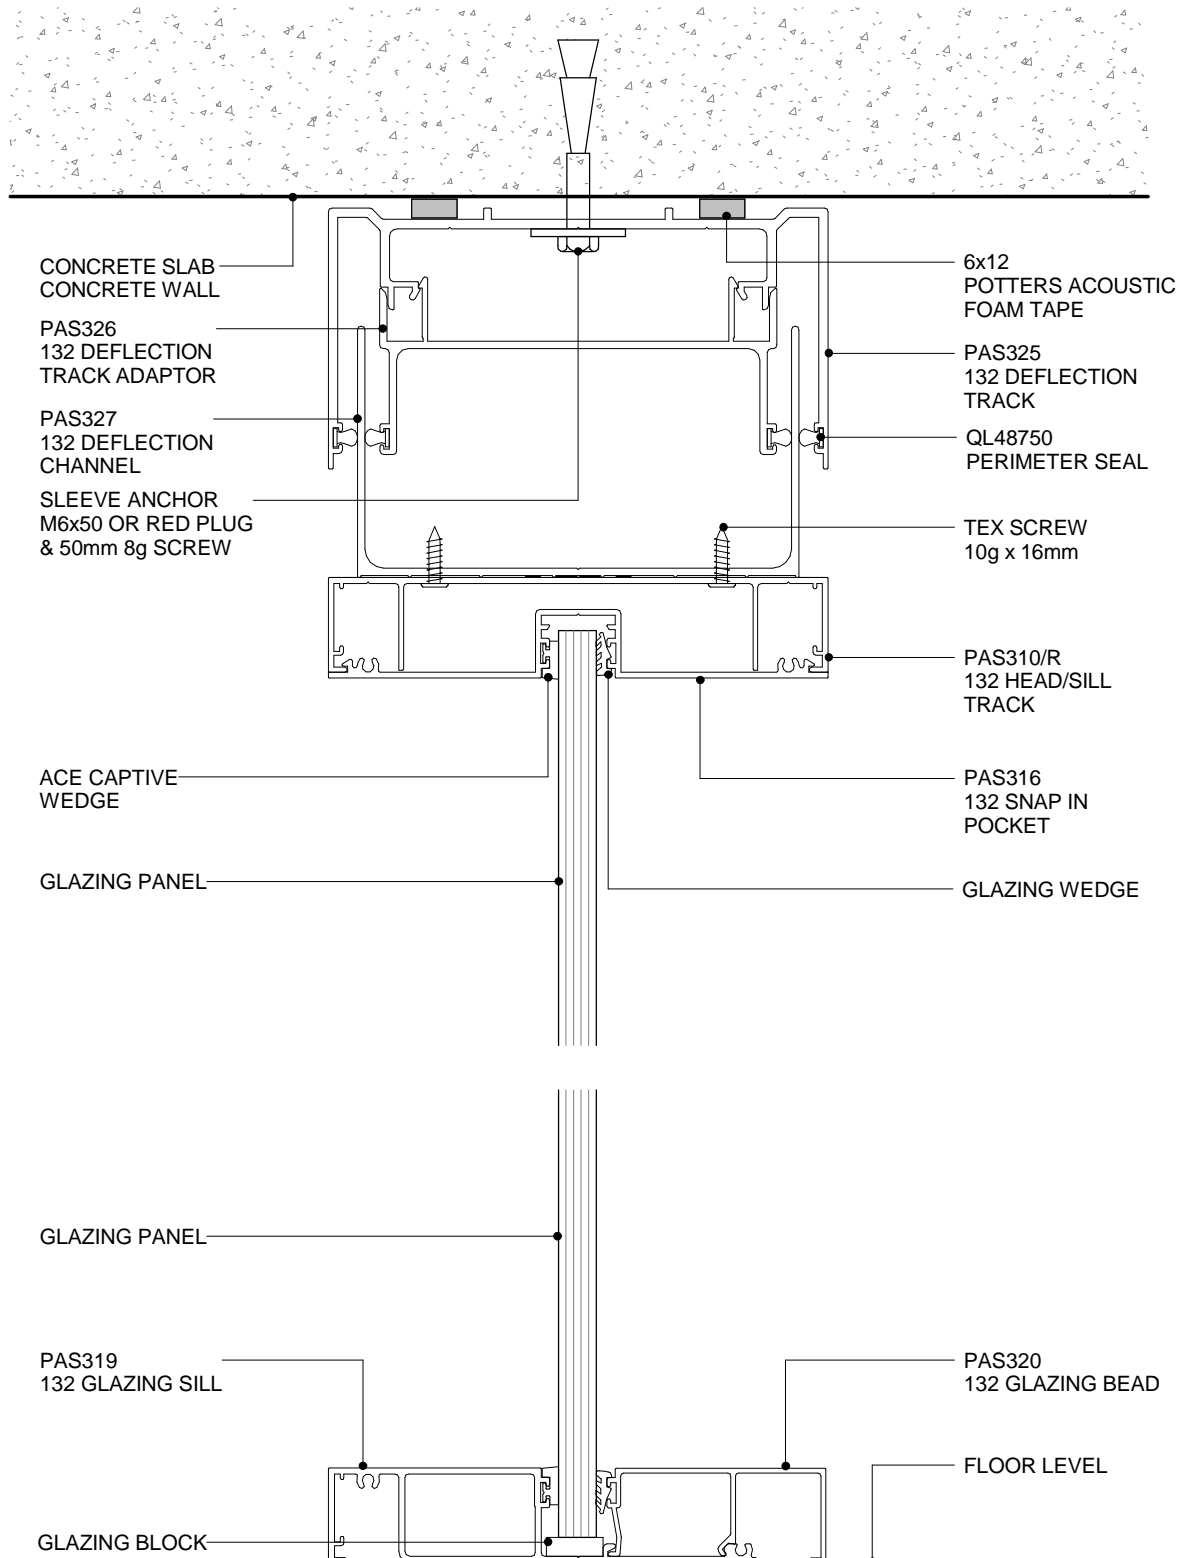

POTTER ALUMINIUM SYSTEMS
DF SERIES 132 - 92MM +- 25MM DEFLECTION GLAZING
CROSS SECTION


10.4.2
 SHEET

1:2@A4
 SCALE

A 01/04/2020
 ISSUED DATE

0800 POTTER (0800 768 837) WWW.POTTERS.CO.NZ
 SUBJECT TO CHANGE WITHOUT NOTICE



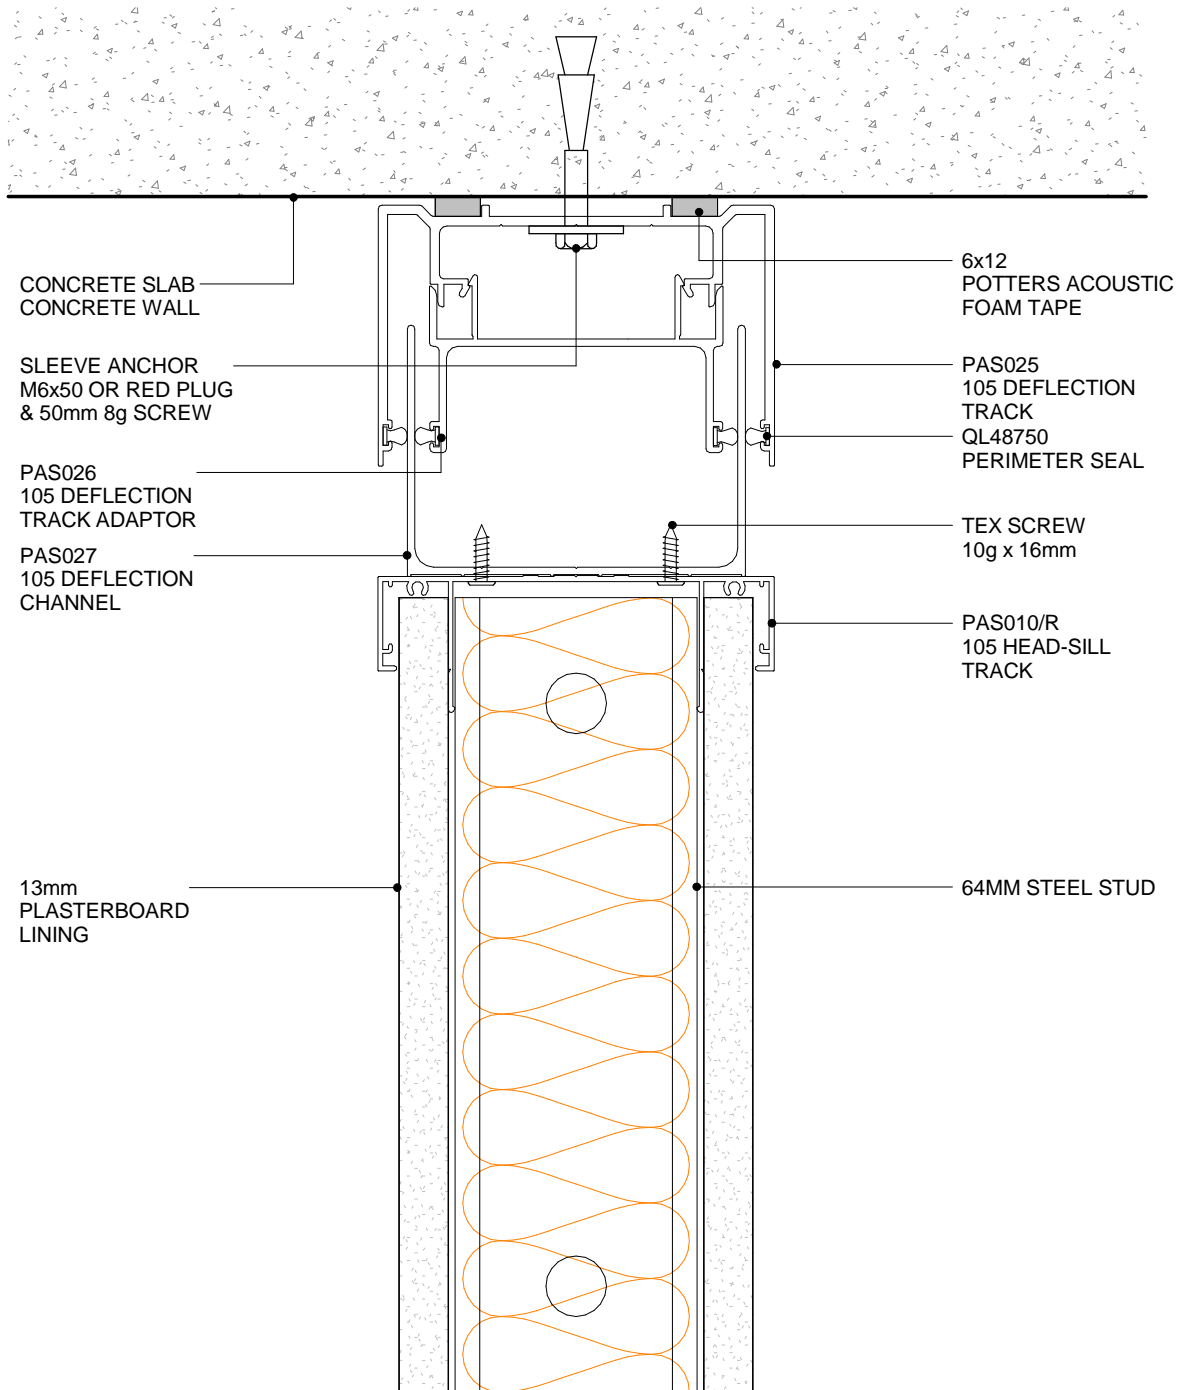

POTTER ALUMINIUM SYSTEMS
DF SERIES 105 - 64MM +- 25MM DEFLECTION STEEL STUD WALL
CROSS SECTION


10.4.3
SHEET

1:2@A4
SCALE

A 01/04/2020
ISSUED DATE

0800 POTTER (0800 768 837) WWW.POTTERS.CO.NZ
SUBJECT TO CHANGE WITHOUT NOTICE



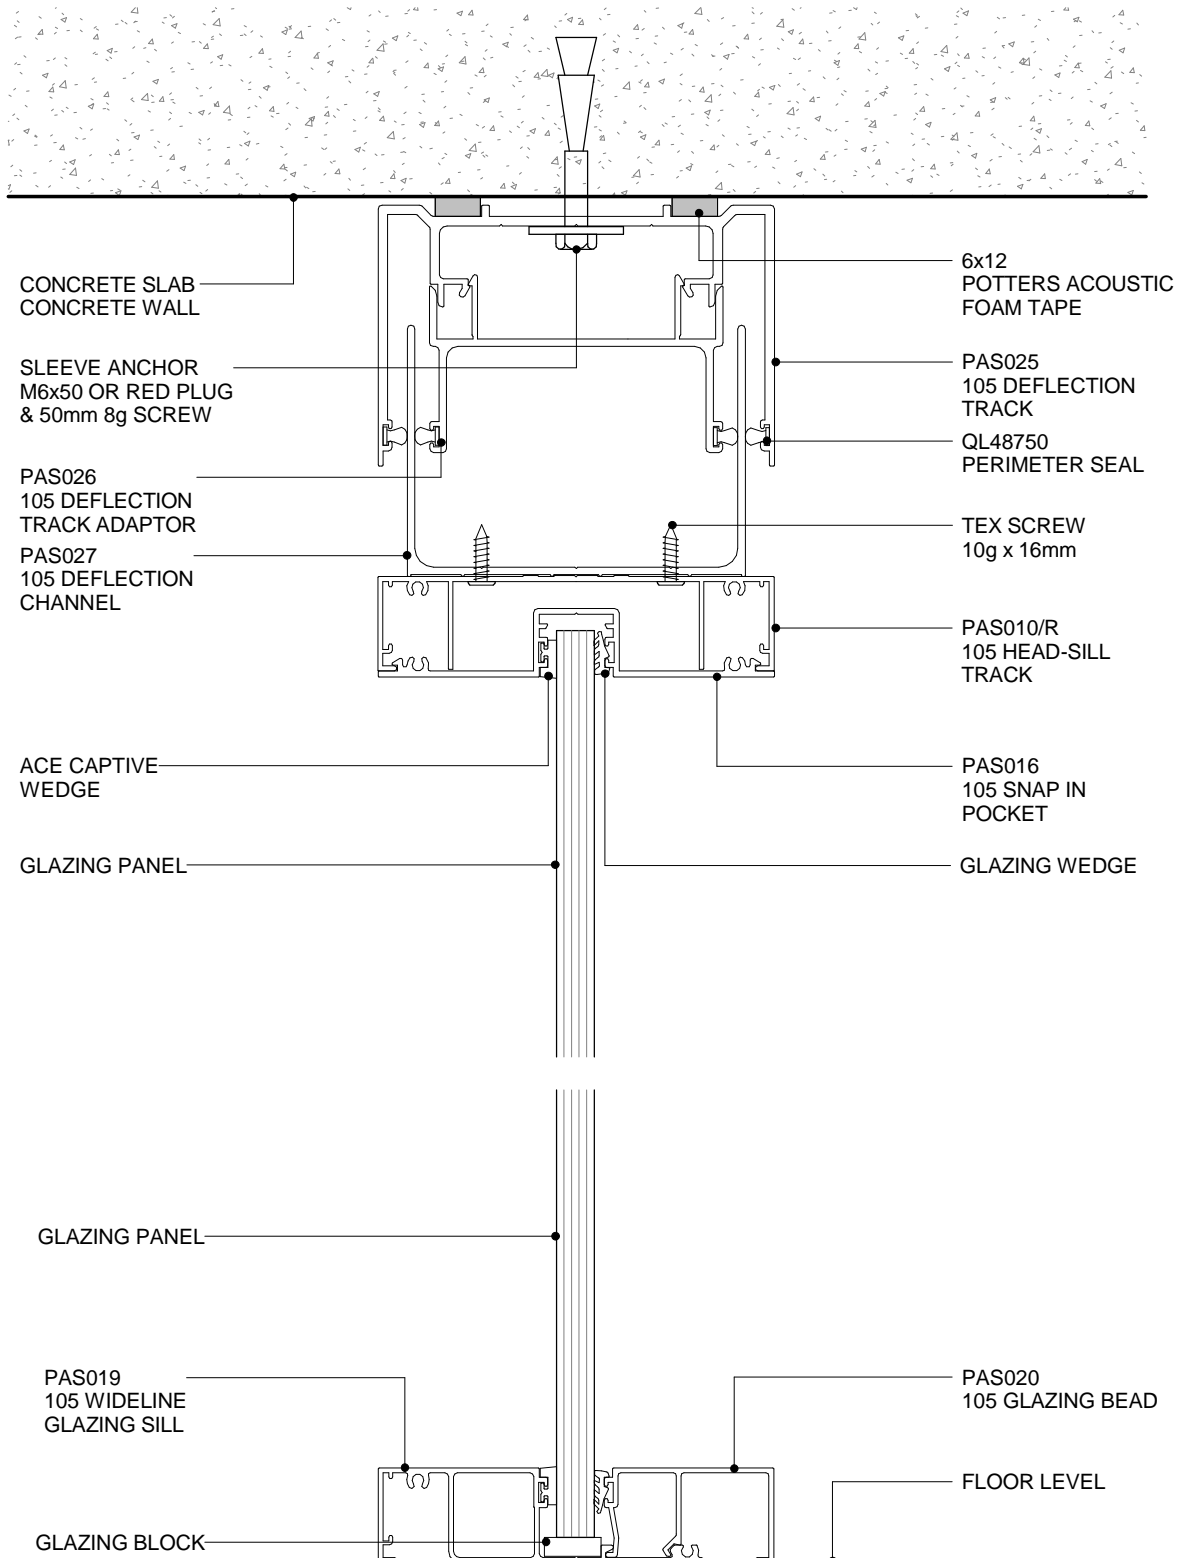

POTTER ALUMINIUM SYSTEMS
DF SERIES 105 - 64MM +- 25MM DEFLECTION GLAZING
CROSS SECTION


10.4.4
 SHEET

1:2@A4
 SCALE

A 01/04/2020
 ISSUED DATE

0800 POTTER (0800 768 837) WWW.POTTERS.CO.NZ
 SUBJECT TO CHANGE WITHOUT NOTICE



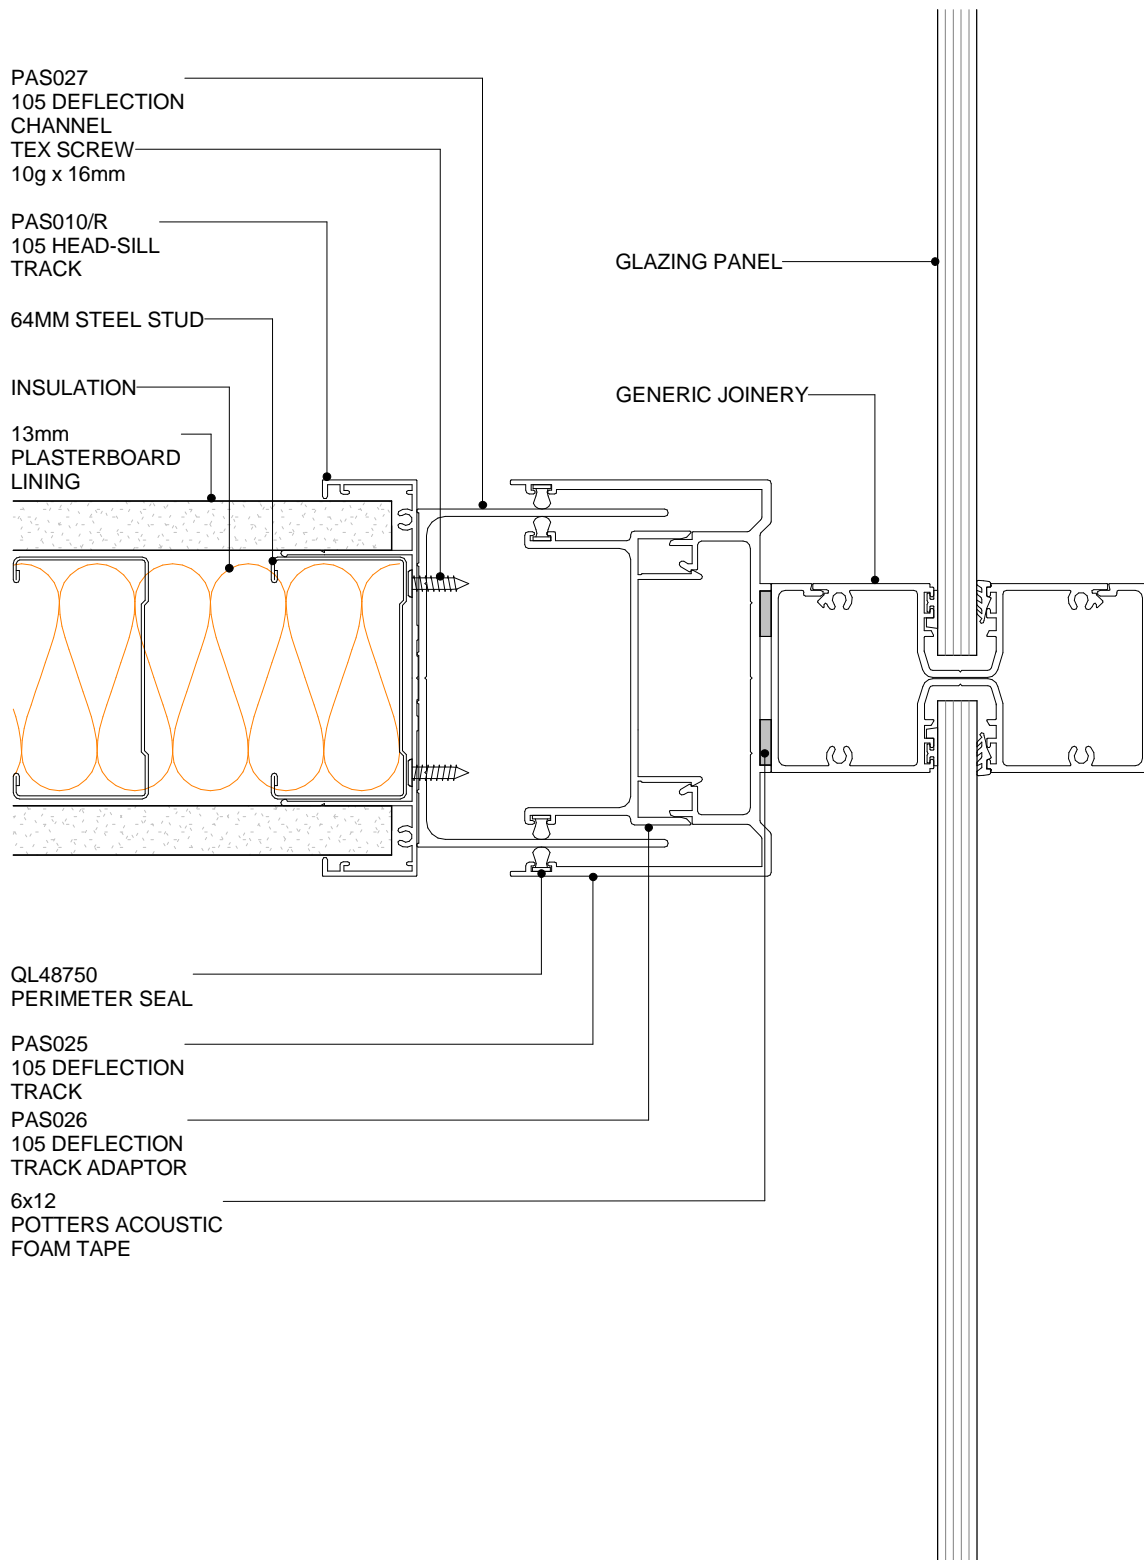

POTTER ALUMINIUM SYSTEMS
DF SERIES 105 - 64MM +- 25mm DEFLECTION 64mm STEEL STUD
PLAN VIEW


10.4.5
 SHEET

1:2@A4
 SCALE

A 01/04/2020
 ISSUED DATE

0800 POTTER (0800 768 837) WWW.POTTERS.CO.NZ
 SUBJECT TO CHANGE WITHOUT NOTICE



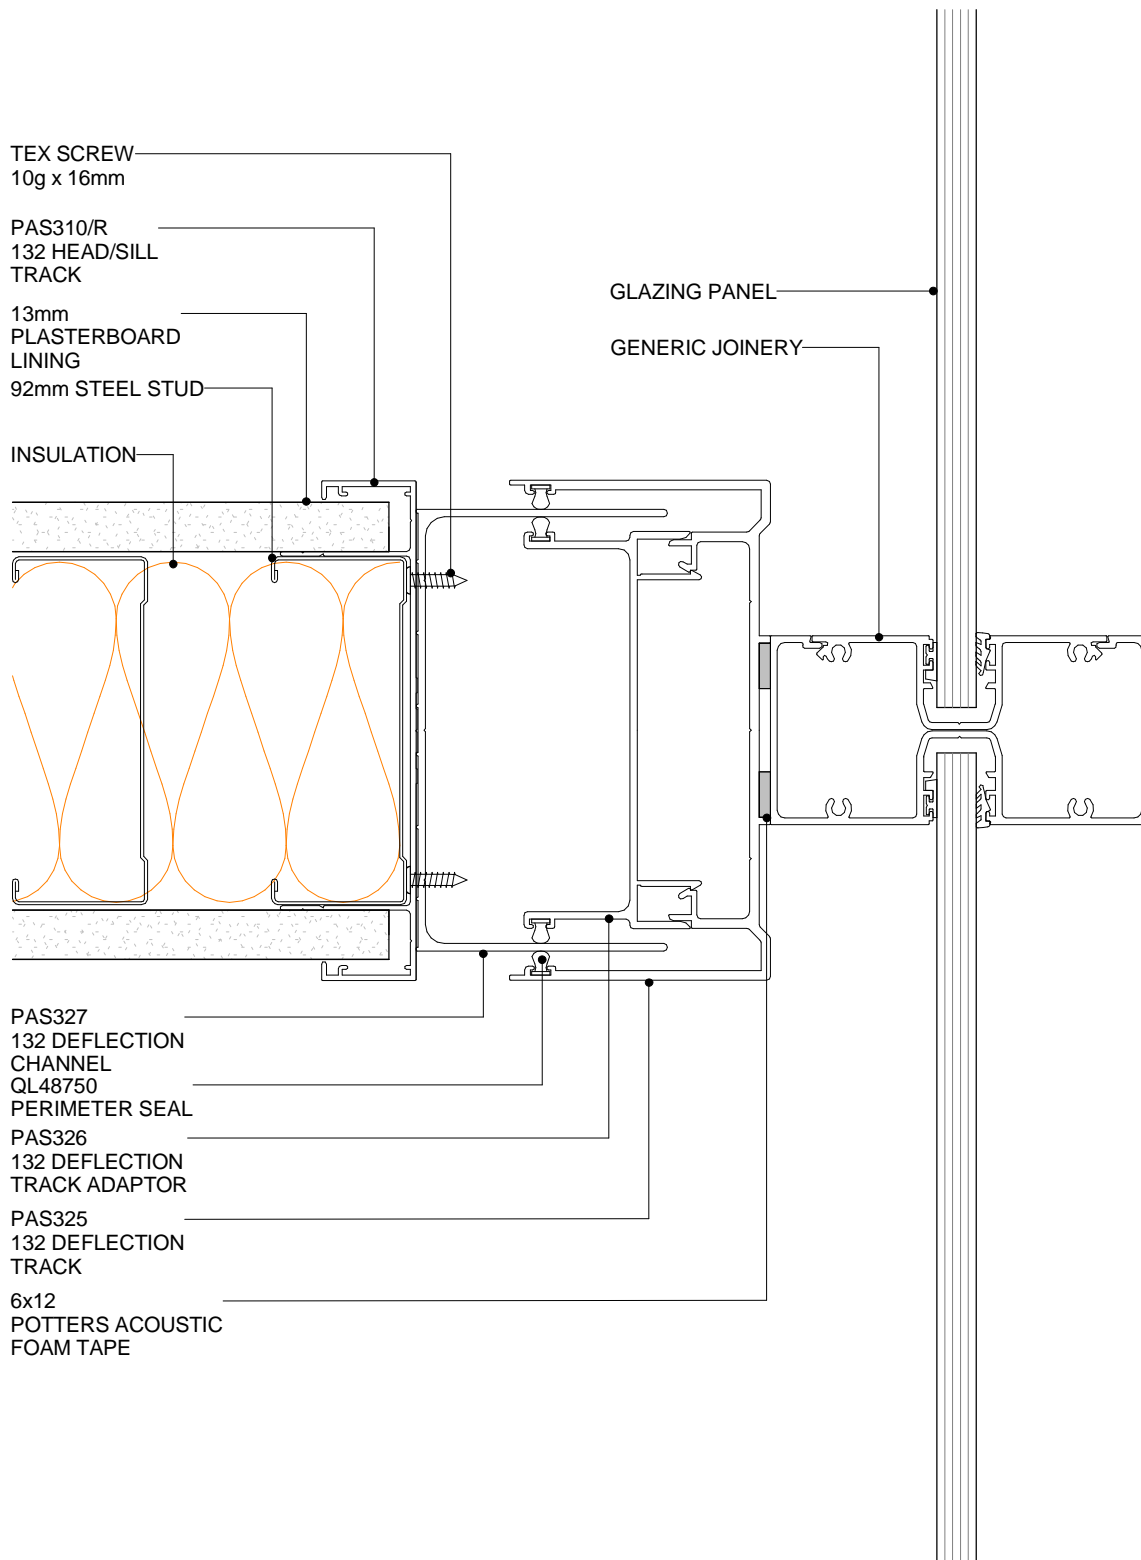

POTTER ALUMINIUM SYSTEMS
DF SERIES 132 - 92MM +- 25mm DEFLECTION 92mm STEEL STUD
PLAN VIEW


10.4.6
 SHEET

1:2@A4
 SCALE

A 01/04/2020
 ISSUED DATE

0800 POTTER (0800 768 837) WWW.POTTERS.CO.NZ
 SUBJECT TO CHANGE WITHOUT NOTICE



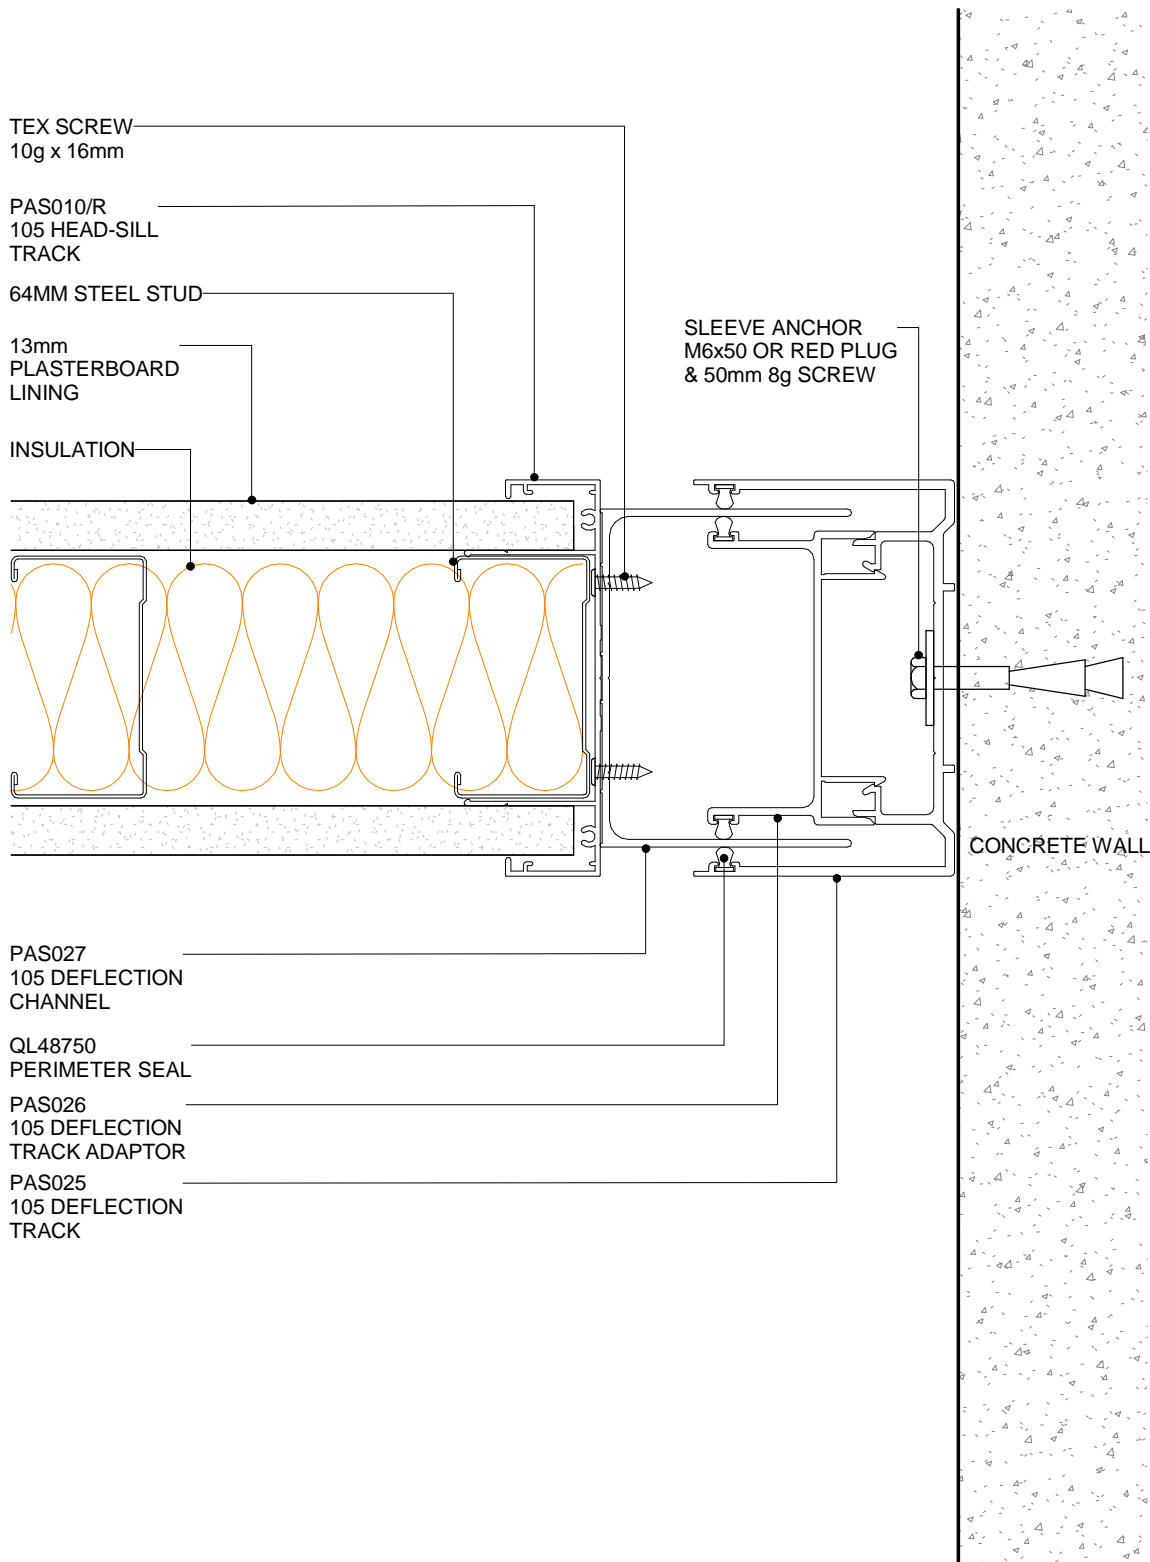

POTTER ALUMINIUM SYSTEMS
DF SERIES 105 - 64MM +- 25mm DEFLECTION 64mm STEEL STUD
PLAN VIEW


10.4.7
SHEET

1:2@A4
SCALE

A 01/04/2020
ISSUED DATE

0800 POTTER (0800 768 837) WWW.POTTERS.CO.NZ
SUBJECT TO CHANGE WITHOUT NOTICE



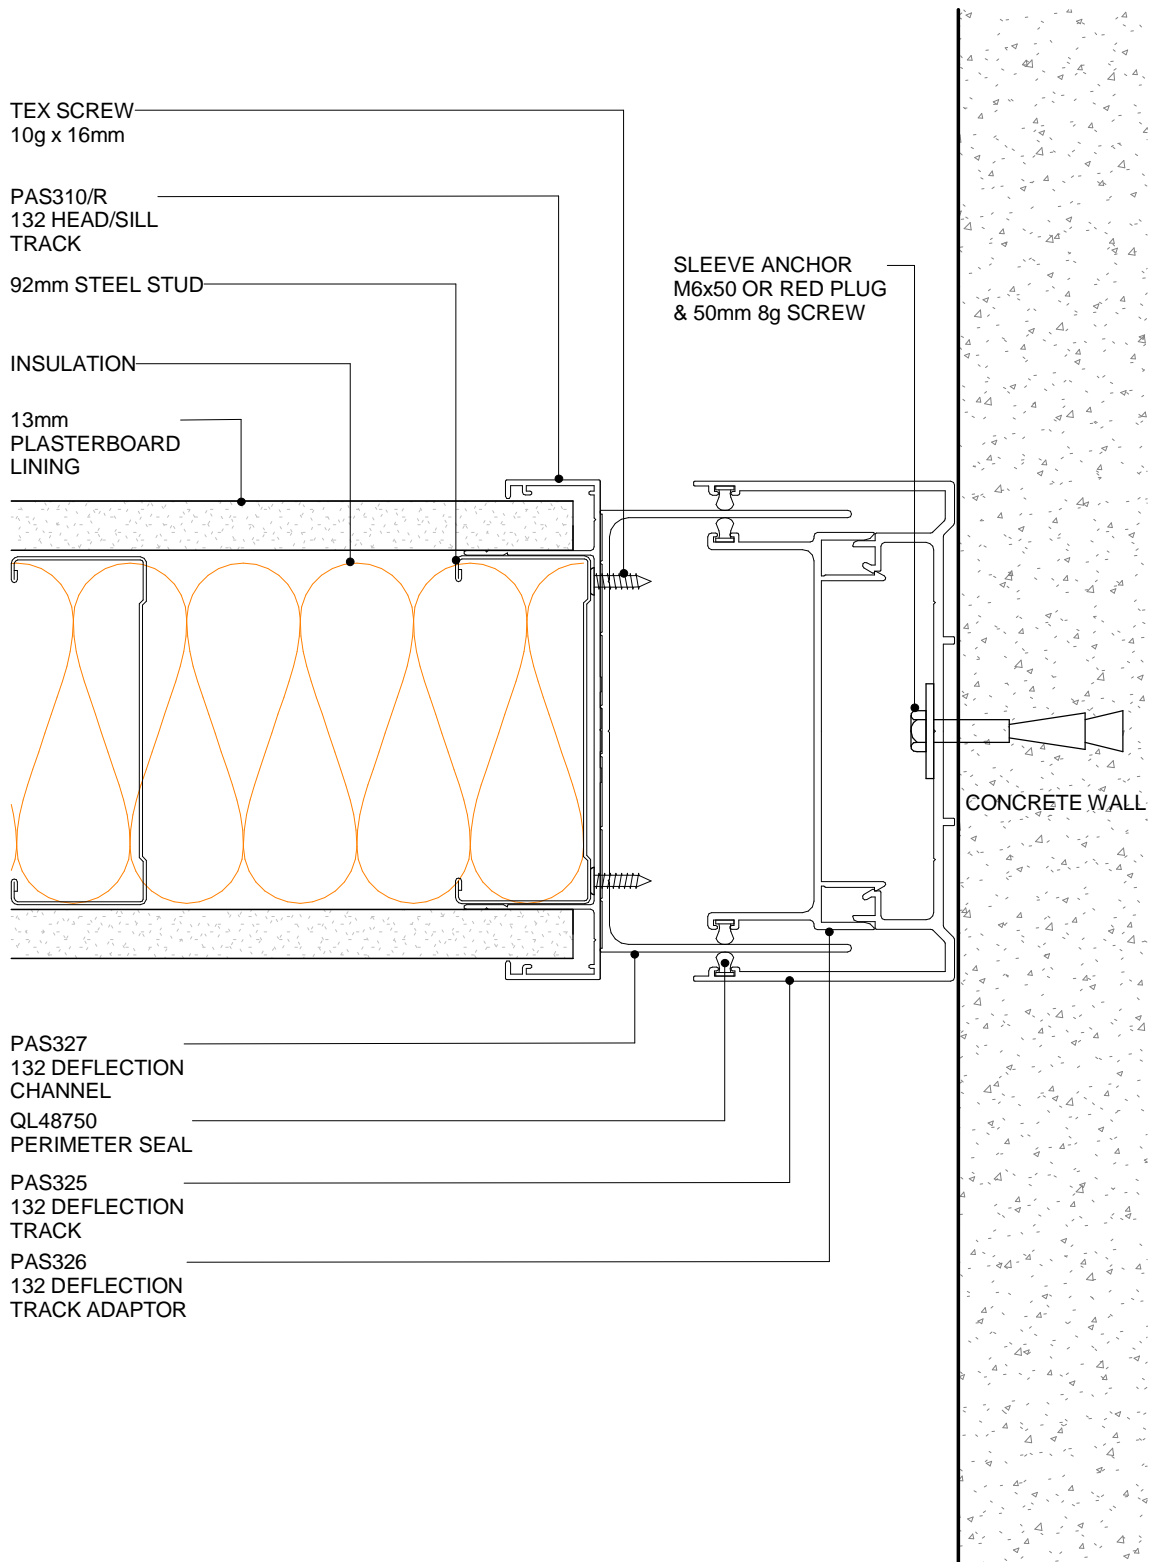

POTTER ALUMINIUM SYSTEMS
DF SERIES 132 - 92MM +- 25mm DEFLECTION 92mm STEEL STUD
PLAN VIEW


10.4.8
 SHEET

1:2@A4
 SCALE

A 01/04/2020
 ISSUED DATE

0800 POTTER (0800 768 837) WWW.POTTERS.CO.NZ
 SUBJECT TO CHANGE WITHOUT NOTICE



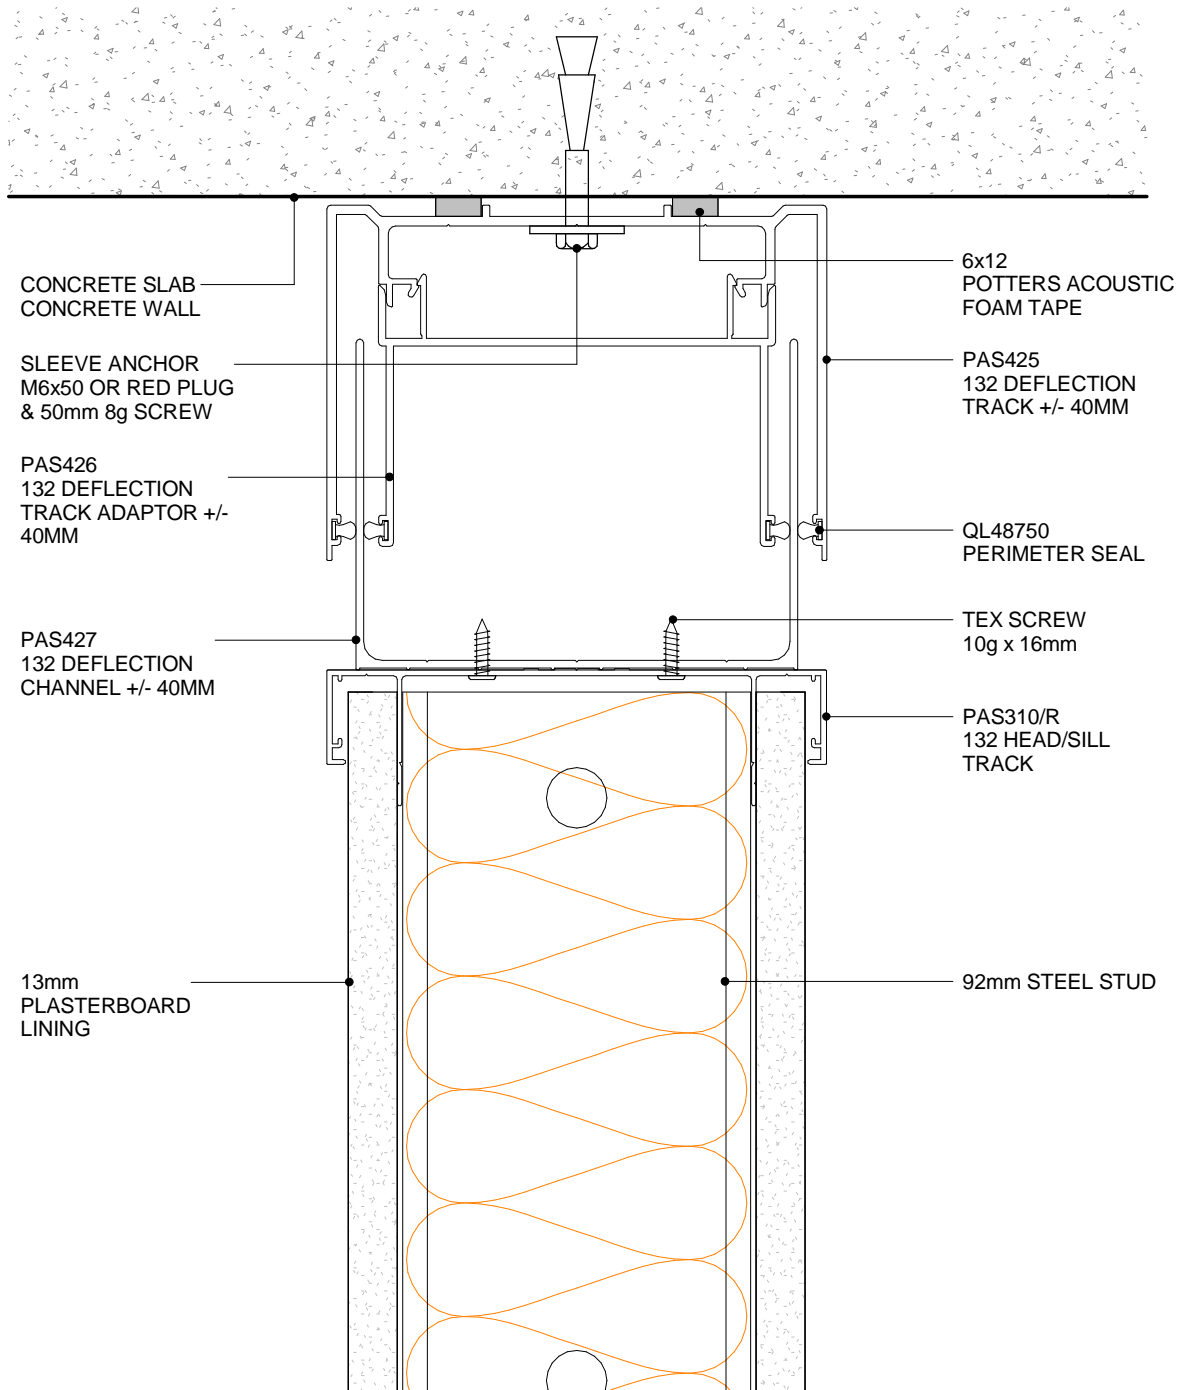

POTTER ALUMINIUM SYSTEMS
DF SERIES 132 - 92MM +/- 40MM DEFLECTION STEEL STUD WALL
CROSS SECTION


10.4.9
SHEET

1:2@A4
SCALE

A 01/04/2020
ISSUED DATE

0800 POTTER (0800 768 837) WWW.POTTERS.CO.NZ
SUBJECT TO CHANGE WITHOUT NOTICE

CSR

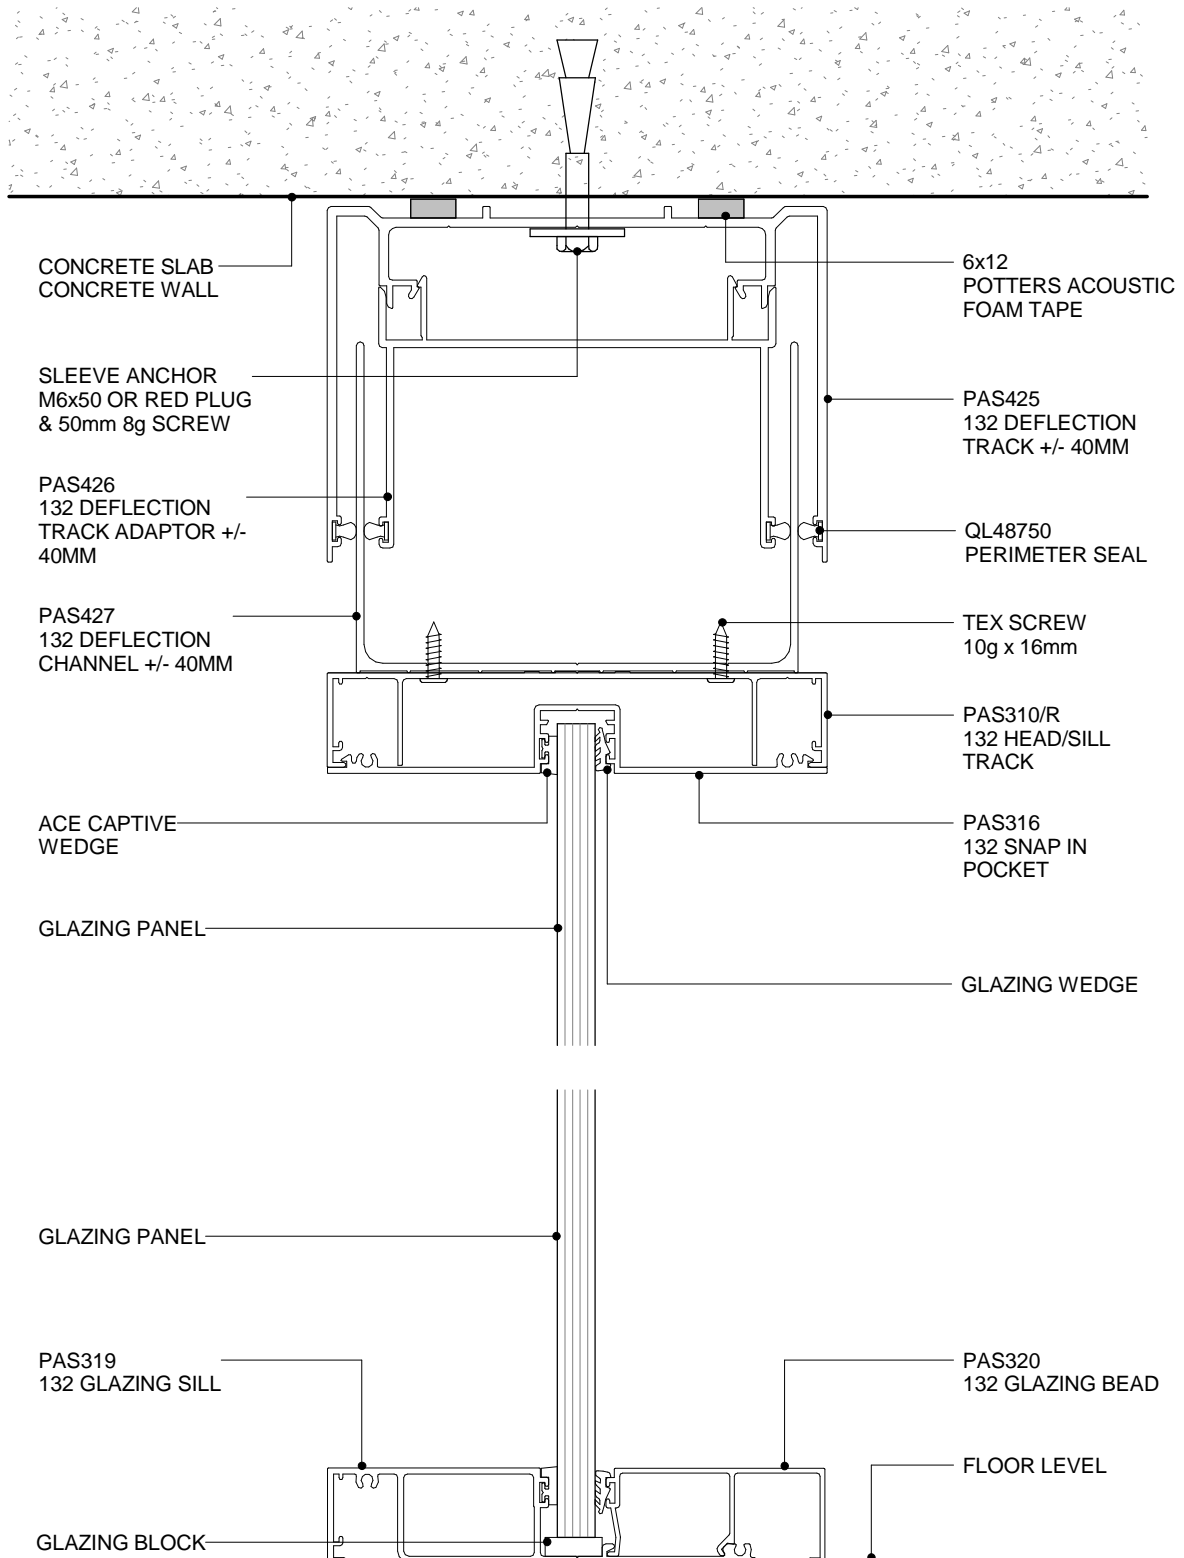

POTTER ALUMINIUM SYSTEMS
DF SERIES 132 - 92MM +- 40MM DEFLECTION GLAZING
CROSS SECTION


10.4.10
SHEET

1:2@A4
SCALE

A 01/04/2020
ISSUED DATE

0800 POTTER (0800 768 837) WWW.POTTERS.CO.NZ
SUBJECT TO CHANGE WITHOUT NOTICE

CSR

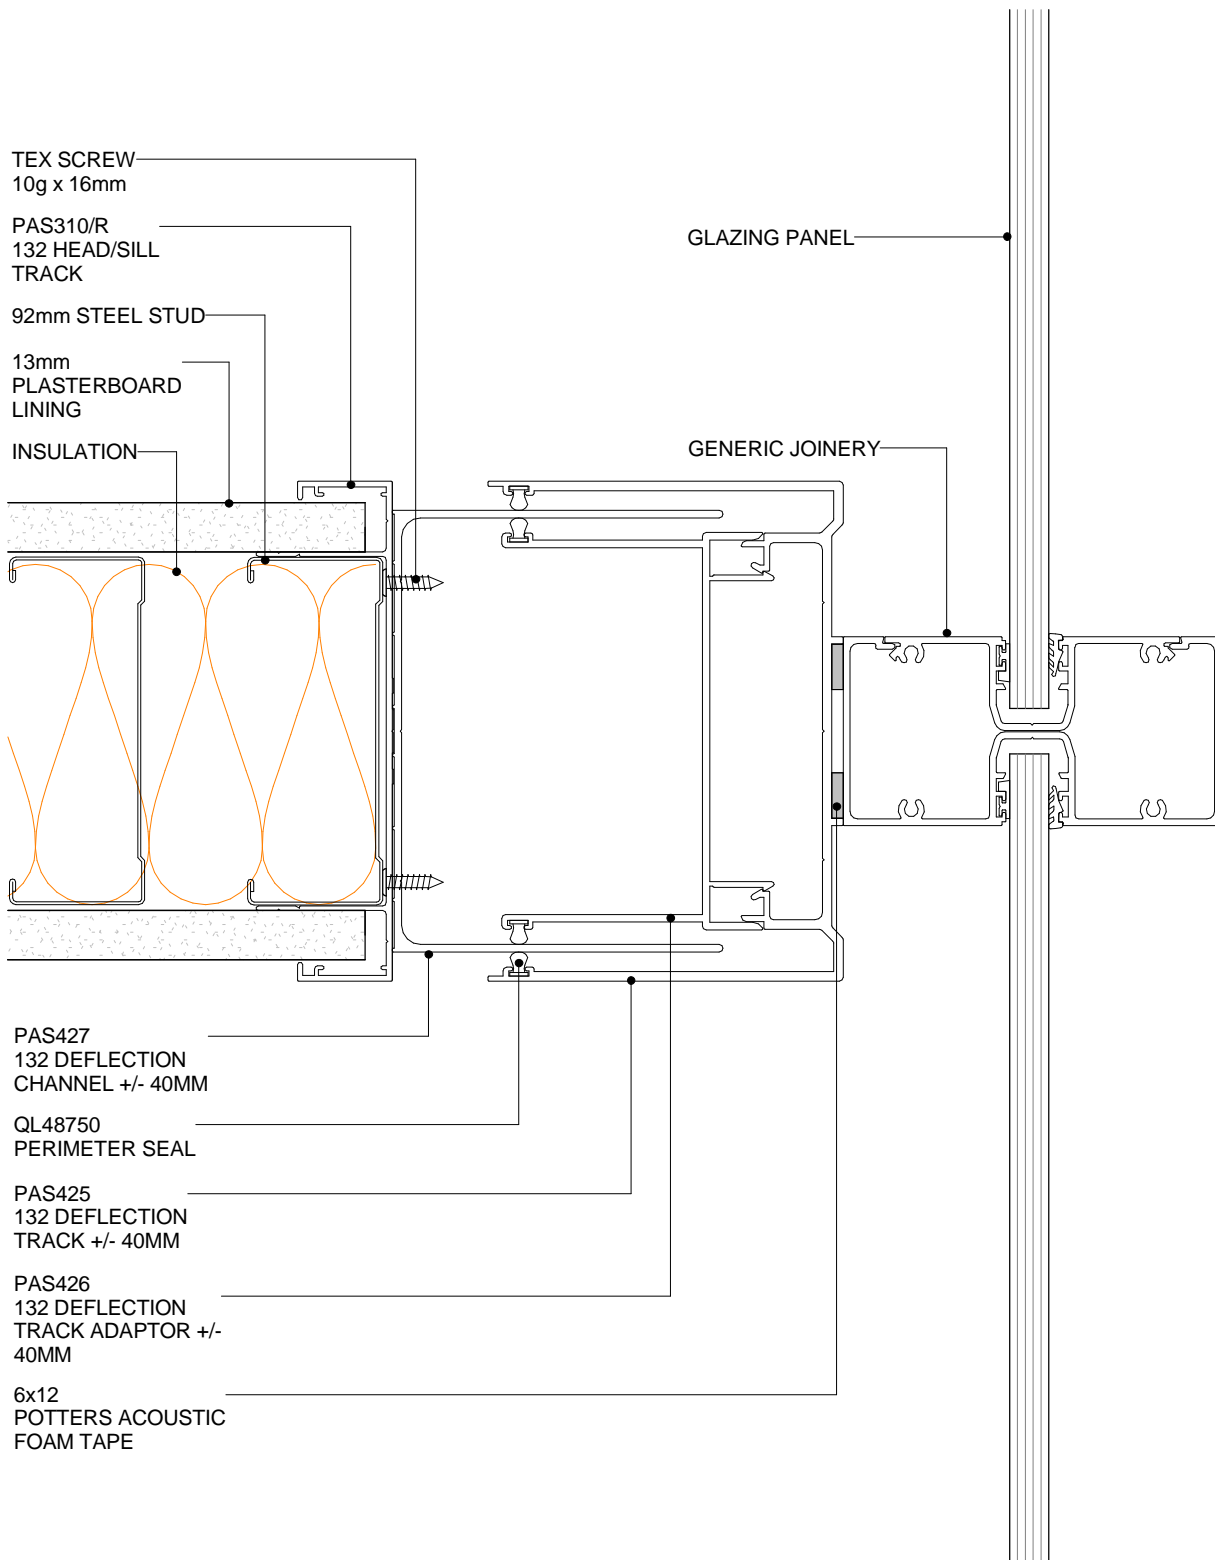

POTTER ALUMINIUM SYSTEMS
DF SERIES 132 - 92MM +- 40MM DEFLECTION 92MM STEEL STUD
PLAN VIEW


10.4.11
SHEET

1:2@A4
SCALE

A 01/04/2020
ISSUED DATE

0800 POTTER (0800 768 837) WWW.POTTERS.CO.NZ
SUBJECT TO CHANGE WITHOUT NOTICE



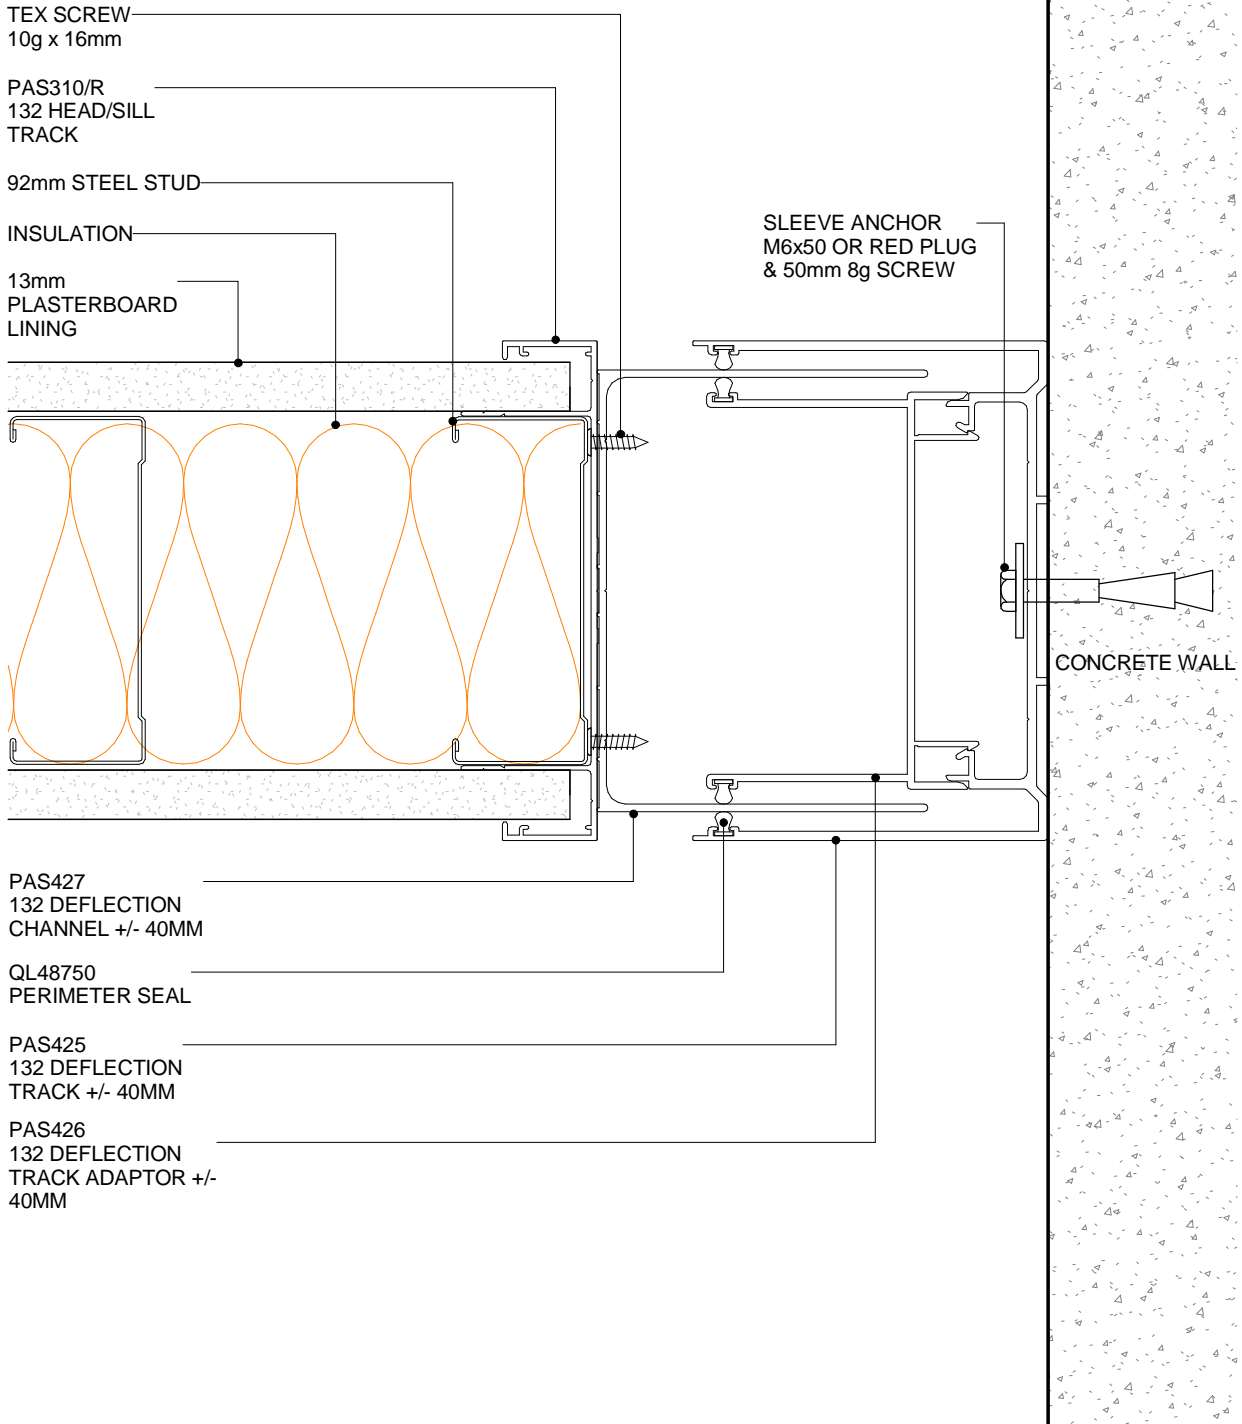

POTTER ALUMINIUM SYSTEMS
DF SERIES 132 - 92MM +- 40MM DEFLECTION 92MM STEEL STUD
PLAN VIEW

10.4.12
 SHEET

1:2@A4
 SCALE

A 01/04/2020
 ISSUED DATE

0800 POTTER (0800 768 837) WWW.POTTERS.CO.NZ
 SUBJECT TO CHANGE WITHOUT NOTICE

